


SURVEY CONTROL SHEET

W/ EXISTING CENTERLINE ALIGNMENTS PRIOR TO CONSTRUCTION


DRAWING NOT TO SCALE

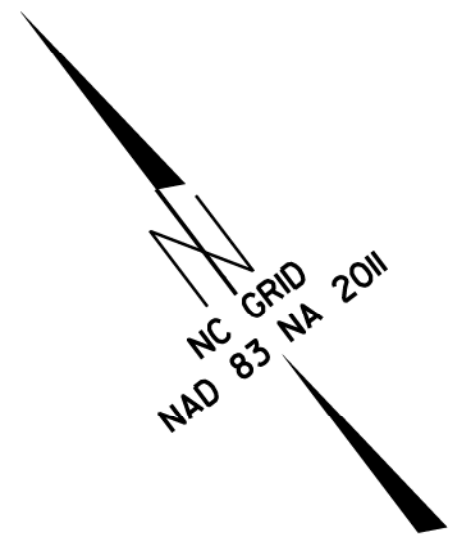

6/2/19

REVISIONS

14- JAN-2019 09:44 20190114.13\SURCONTROL SHEETS\5709_1s_rw02c-5.cdg
 G:\proj\14-20190114.13\SURCONTROL SHEETS\5709_1s_rw02c-5.cdg
 G:\proj\14-20190114.13\SURCONTROL SHEETS\5709_1s_rw02c-5.cdg

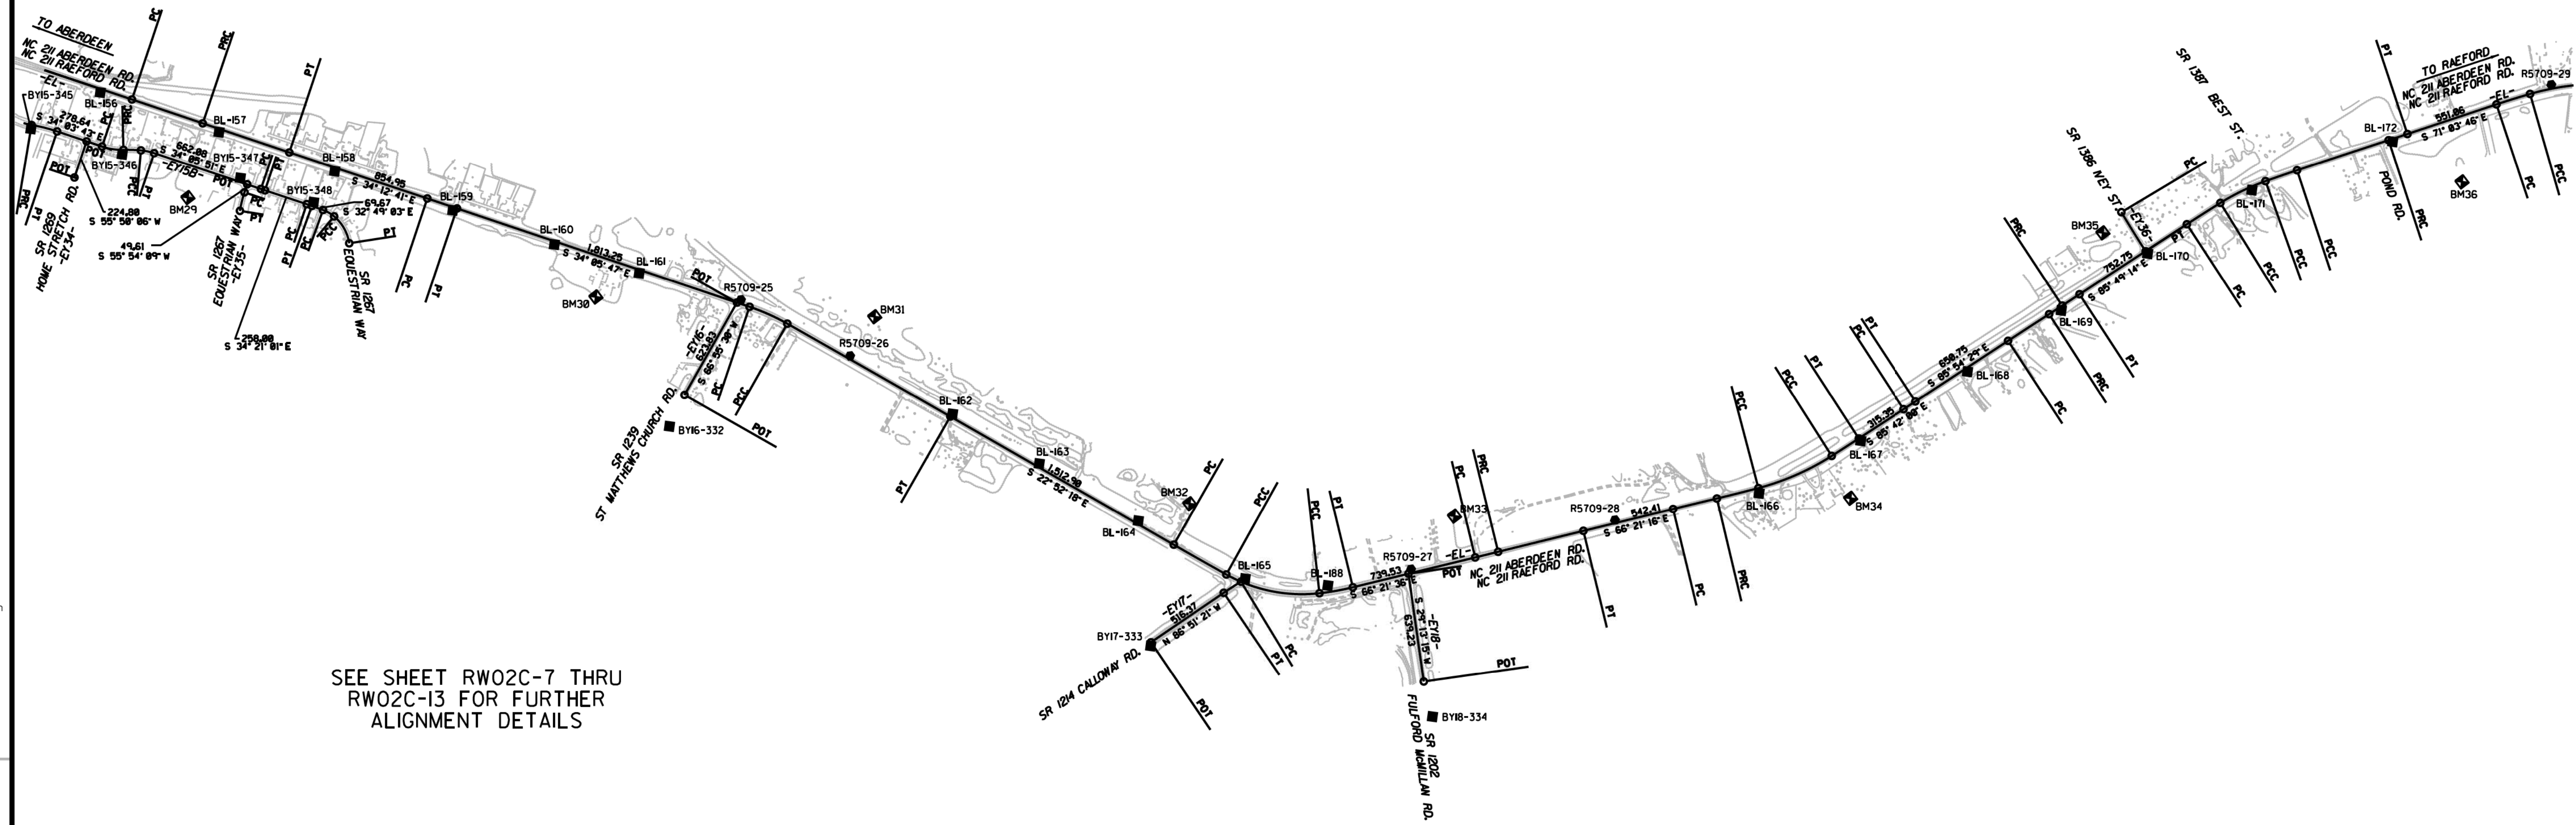

SEE SHEET RW02C-7 THRU RW02C-13 FOR FURTHER ALIGNMENT DETAILS

- NOTES:**
1. PROJECT CONTROL WAS ESTABLISHED USING GNSS, THE GLOBAL NAVIGATION SATELLITE SYSTEM.
 2. THE SURVEY CONTROL DATA FOR THIS PROJECT HAS BEEN COMPILED FROM VARIOUS SOURCES. IF FURTHER INFORMATION REGARDING PROJECT CONTROL IS NEEDED, PLEASE CONTACT THE LOCATION AND SURVEYS UNIT.