
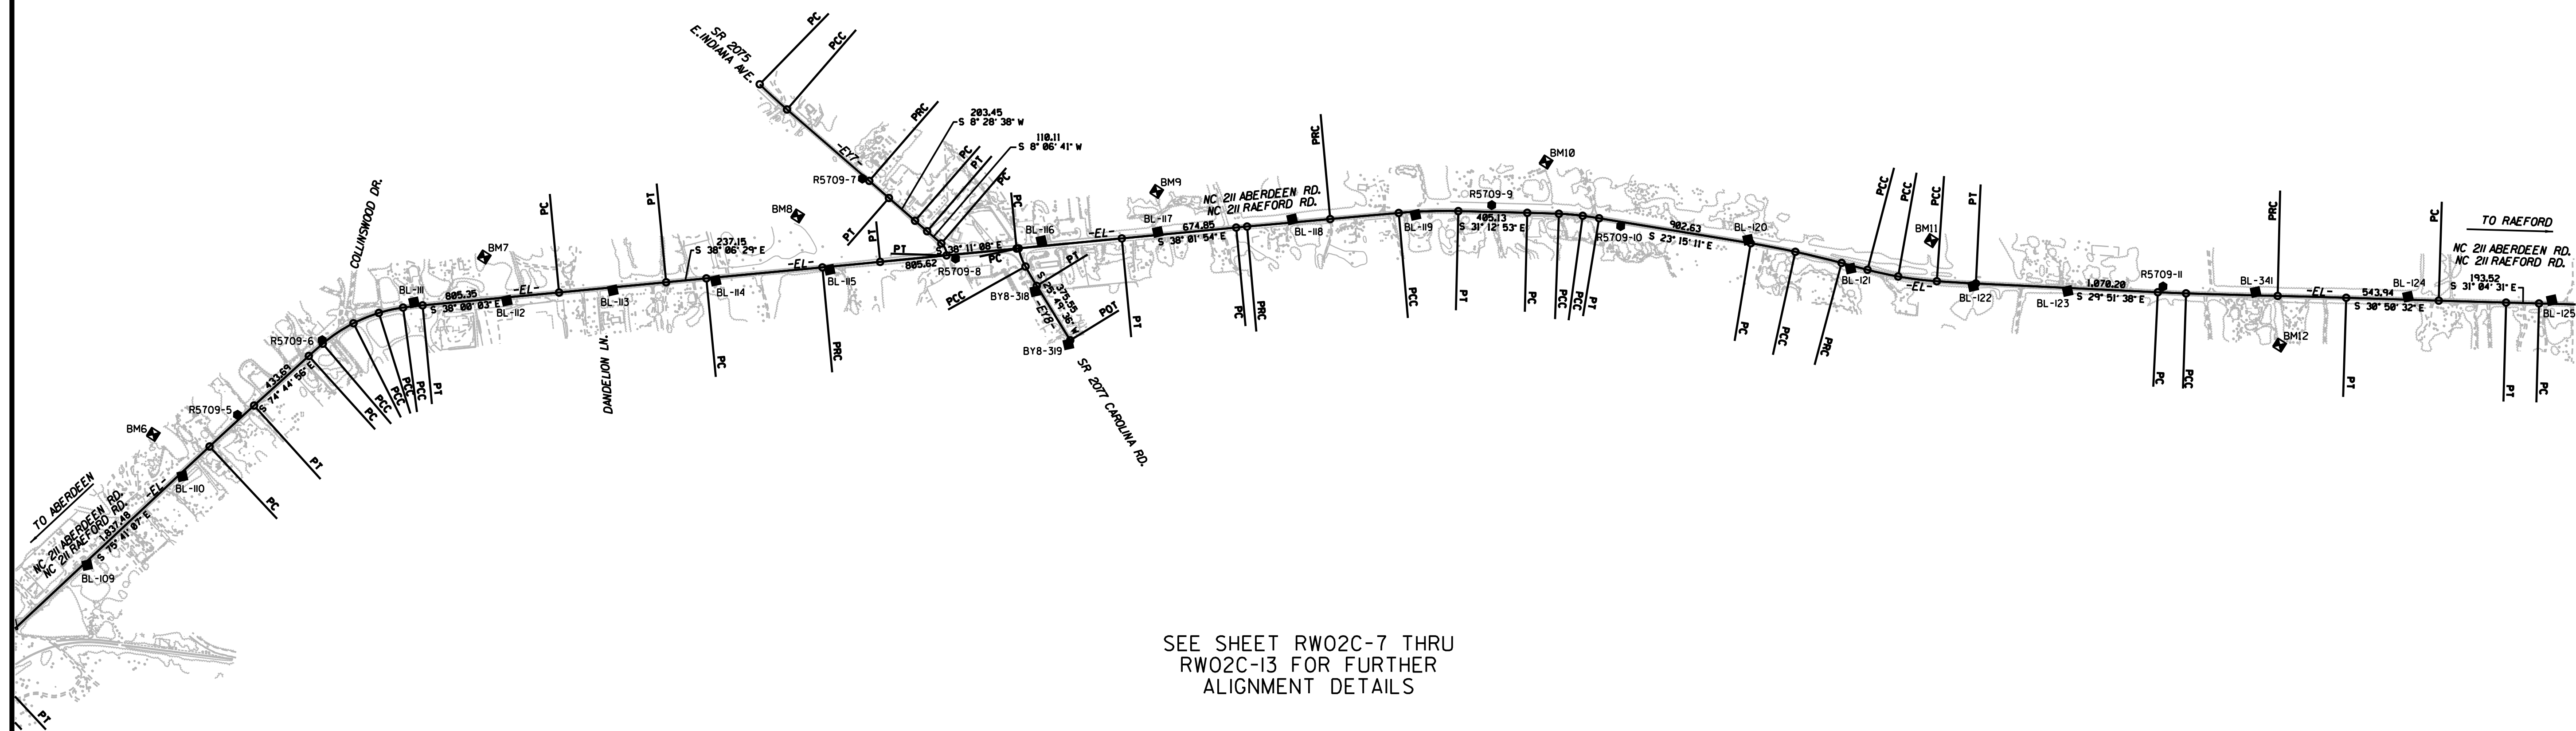


# SURVEY CONTROL SHEET

W/ EXISTING CENTERLINE ALIGNMENTS PRIOR TO CONSTRUCTION  
DRAWING NOT TO SCALE

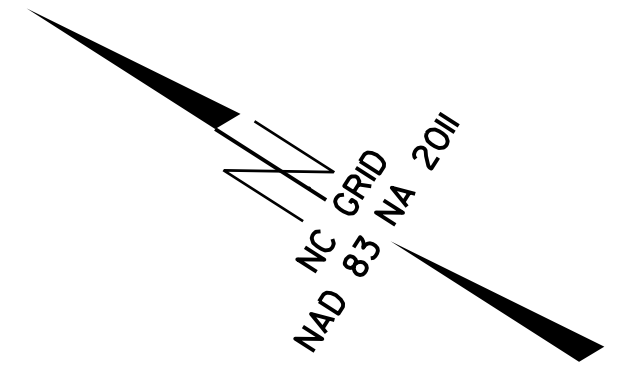

SEE SHEET RW02C-7 THRU  
RW02C-13 FOR FURTHER  
ALIGNMENT DETAILS

**NOTES:**

1. PROJECT CONTROL WAS ESTABLISHED USING GNSS, THE GLOBAL NAVIGATION SATELLITE SYSTEM.
2. THE SURVEY CONTROL DATA FOR THIS PROJECT HAS BEEN COMPILED FROM VARIOUS SOURCES. IF FURTHER INFORMATION REGARDING PROJECT CONTROL IS NEEDED, PLEASE CONTACT THE LOCATION AND SURVEYS UNIT.

REVISIONS

6/2/09

I:\JAN-2019\_09\41 20190114 13\SURCONTROL SHEETS\5709\_1s\_rw02c-2.dgn  
 6/2/2019 10:54:41 AM E.S.MITHR-1217