
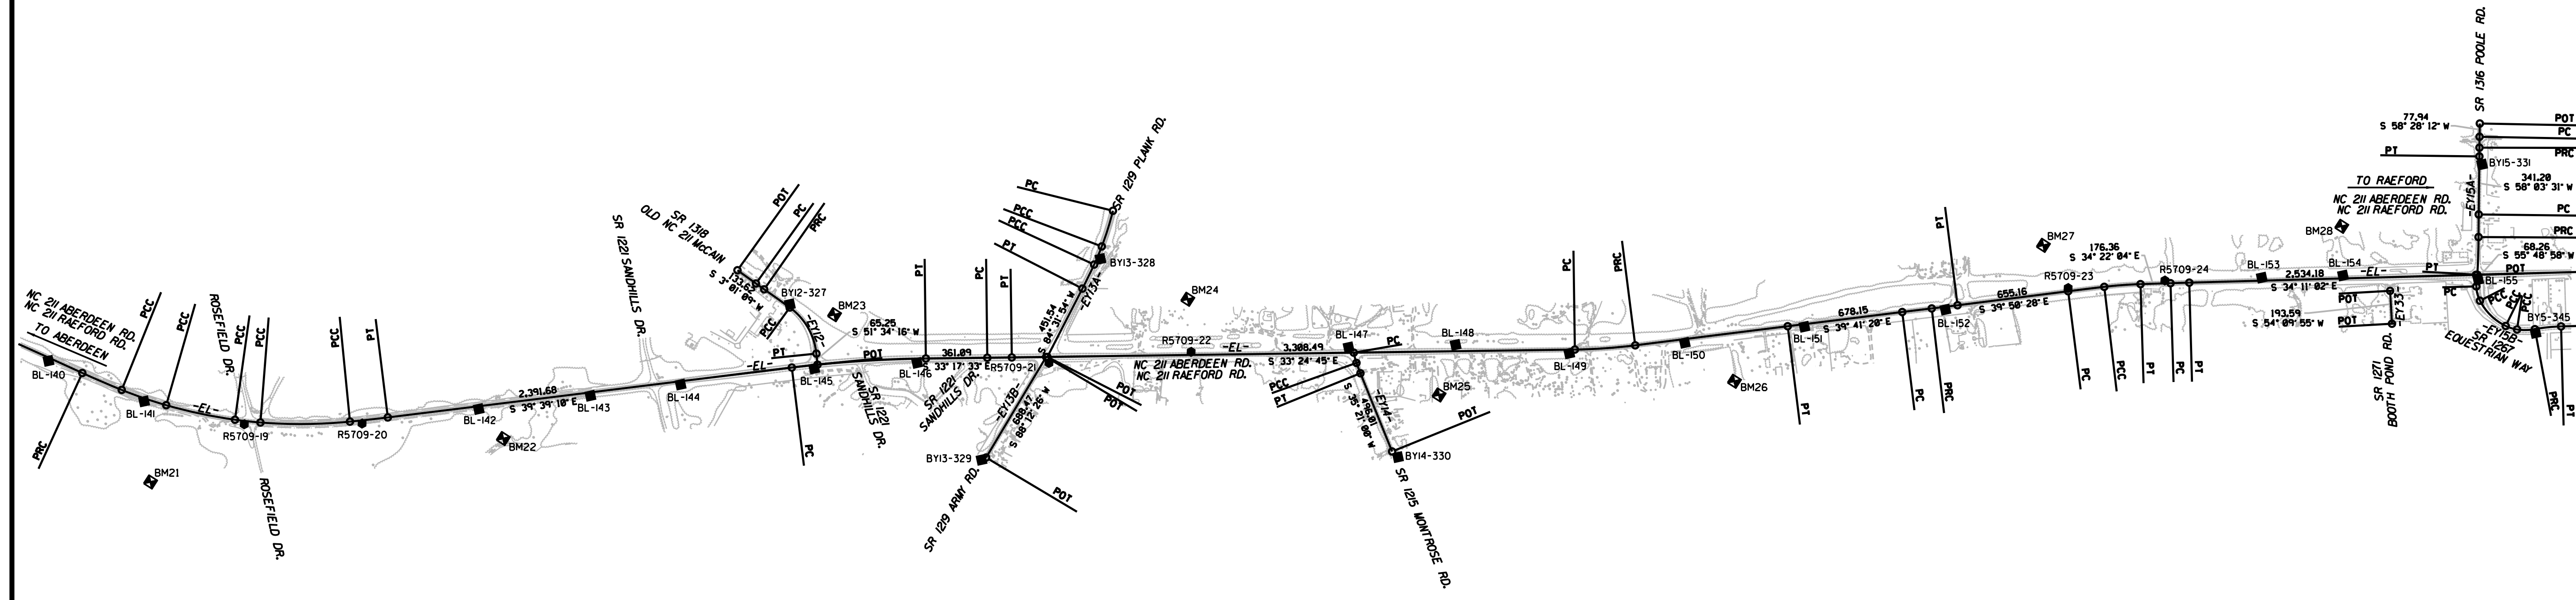
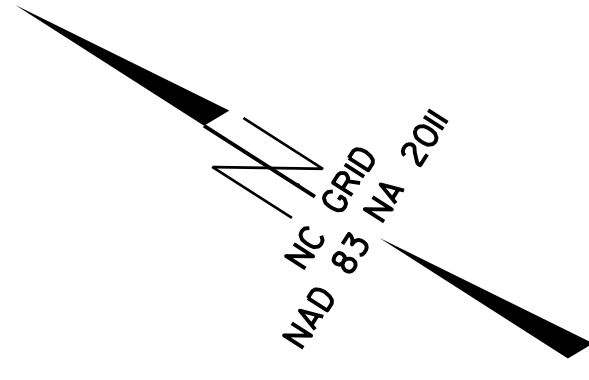


PROJECT REFERENCE NO.	SHEET NO.
R-5709	RW02C-4
<b>Location and Surveys</b>	
 <b>CALYX</b> ENGINEERS + CONSULTANTS	
6750 TRYON ROAD CARY, NC 27518 phone: 919.851.1912 CALYXengineers.com NC License # F-1333	

# SURVEY CONTROL SHEET

W/ EXISTING CENTERLINE ALIGNMENTS PRIOR TO CONSTRUCTION

DRAWING NOT TO SCALE



SEE SHEET RW02C-7 THRU  
RW02C-13 FOR FURTHER  
ALIGNMENT DETAILS

- NOTES:**
1. PROJECT CONTROL WAS ESTABLISHED USING GNSS, THE GLOBAL NAVIGATION SATELLITE SYSTEM.
  2. THE SURVEY CONTROL DATA FOR THIS PROJECT HAS BEEN COMPILED FROM VARIOUS SOURCES. IF FURTHER INFORMATION REGARDING PROJECT CONTROL IS NEEDED, PLEASE CONTACT THE LOCATION AND SURVEYS UNIT.

6/2/09  
 14 JAN 2019 09:44  
 G:\projects\20190113\SURCONTROL SHEETS\5709\_1s\_rw02c-4.dgn  
 6/2/09

REVISIONS