

## TRAFFIC MANAGEMENT PHASING

STEP 1:  
 USING RDWY. STD. 1101.02 AND 1101.04 AS REQUIRED, ERECT ADVANCED WORK ZONE SIGNS IN ACCORDANCE WITH RDWY. STD. 1101.01.


STEP 2:  
 USING RDWY. STD. 1101.02, PERFORM CLEARING AND GRUBBING OPERATIONS, PAVE NC 211 FROM -L- STA. 68+50 TO STA 98+75, APPLY PAVEMENT MARKINGS AND SHIFT NC 211 AS SHOWN

7/23/2021  
 R-5709A\_TMP\_psh03\_EC.dgn  
 ccc@rkk.com

**RK&K**  
 P: (919) 878-8560  
 2601 Six Forks Road, Forum 1, Suite 700  
 Raleigh, North Carolina 27615-3960  
 NC License No. F-0112


---

Engineers | Construction Managers | Planners | Scientists  
 www.rkk.com  
 Responsive People | Creative Solutions

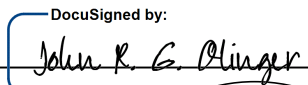
APPROVED:   
DocuSigned by:  
 EEE6CA23C373438

DATE: 7/23/2021

SEAL

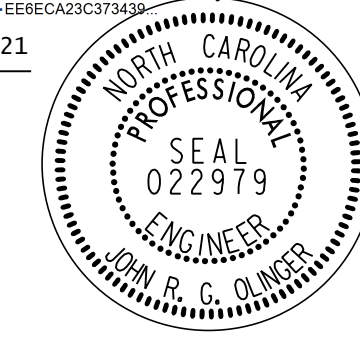

**DOCUMENT NOT CONSIDERED FINAL  
 UNLESS ALL SIGNATURES COMPLETED**

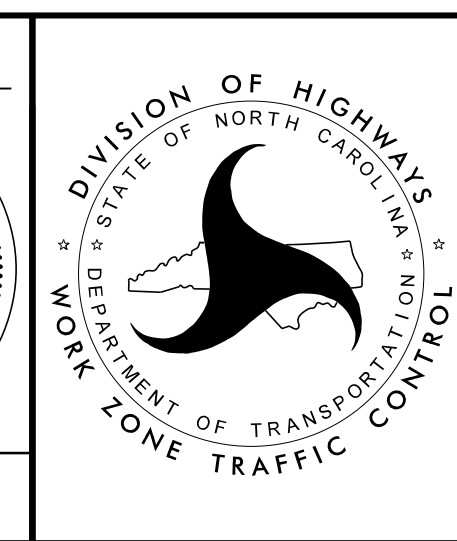

TRANSPORTATION OPERATIONS  
 PLAN:  
 PHASING