


MATCHLINE -L- STA. 74 + 00.00
SEE SHEET TMP-4

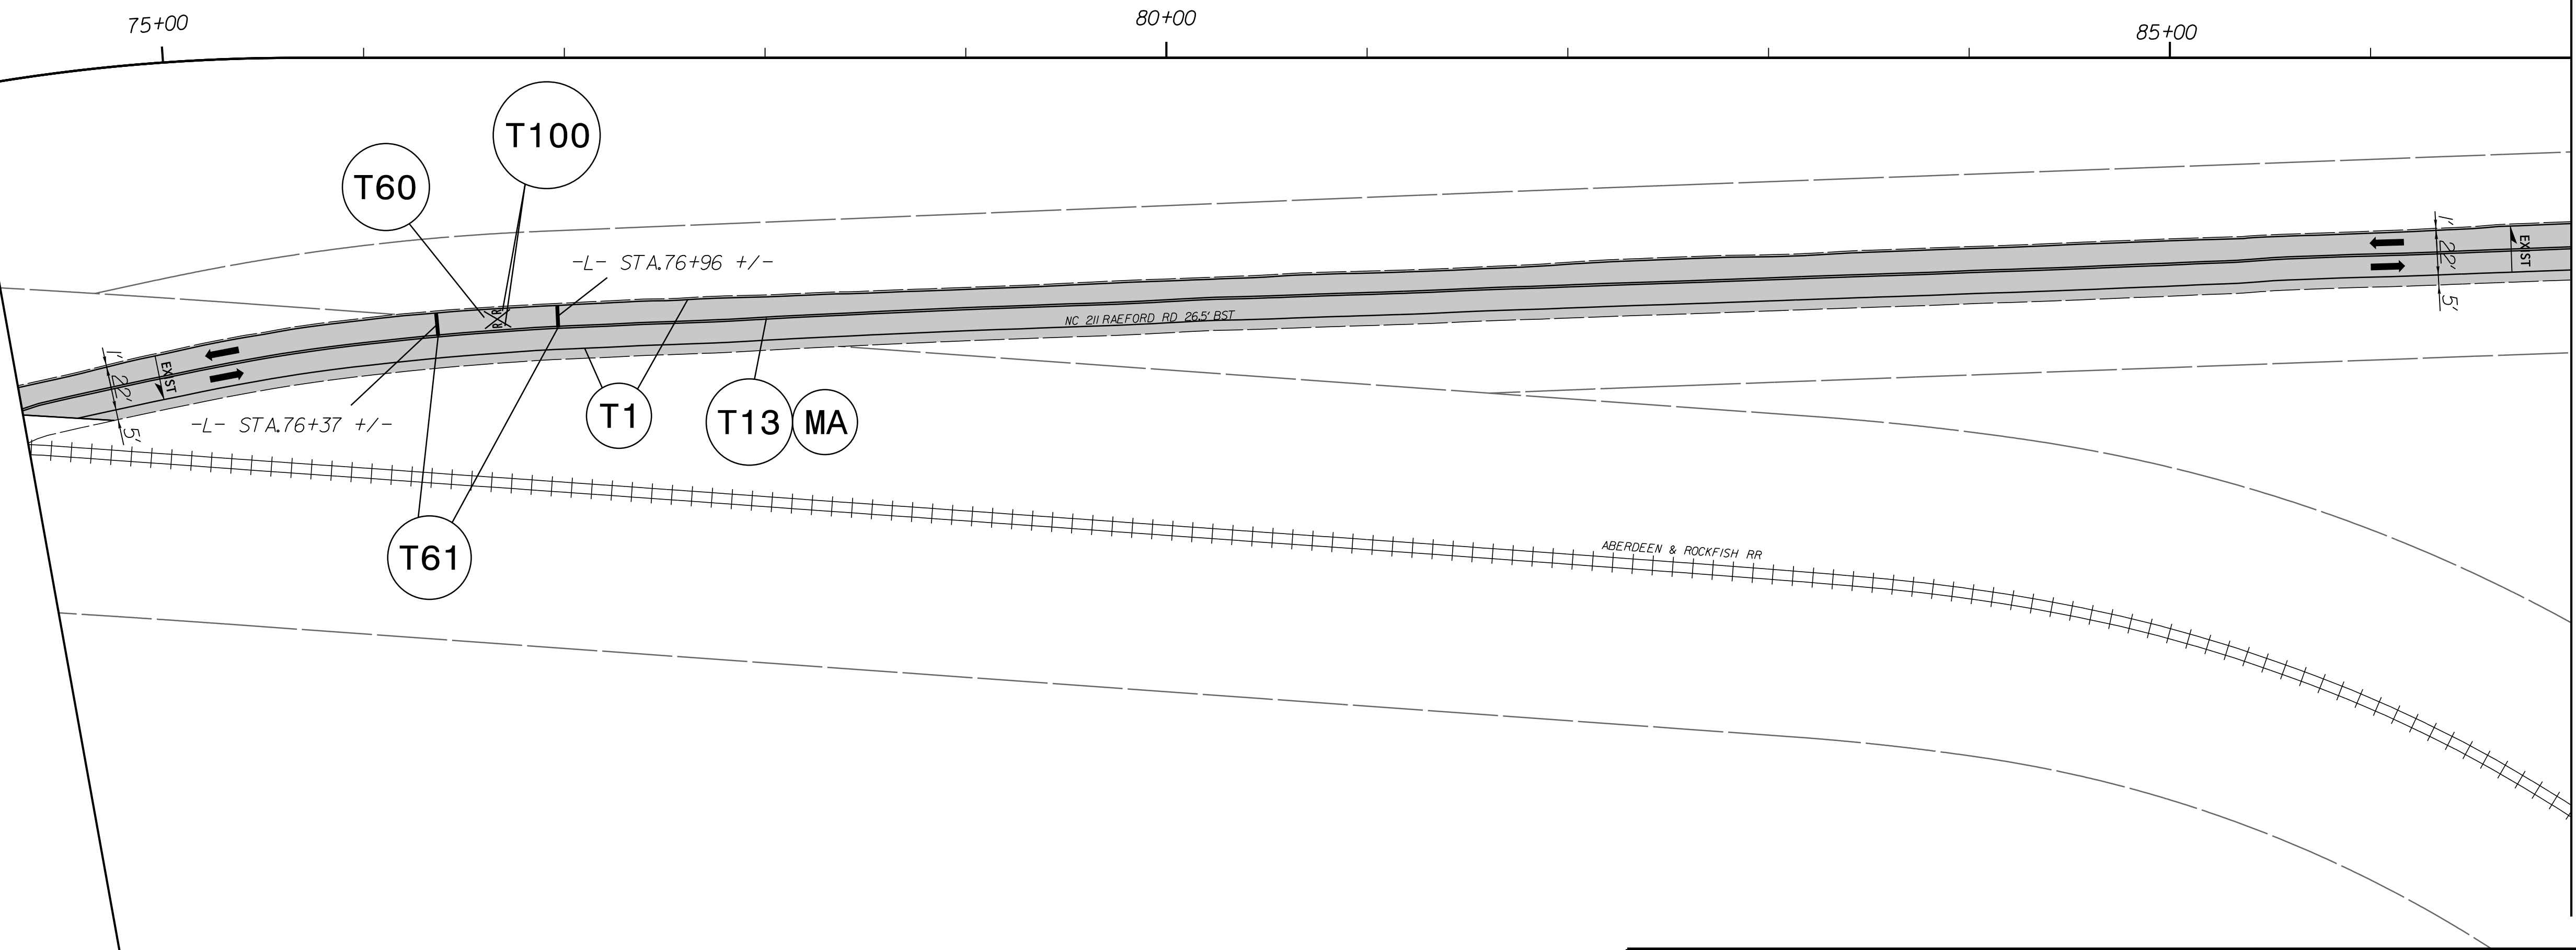


MATCHLINE -L- STA. 87 + 00.00
SEE SHEET TMP-6

8/17/99
7/23/2021
R:\2021\Proj\Ear\lj_Clearing_Proj\TMP\NR-5709A_TMP_psh05-EC.dgn

RK&K
 P: (919) 878-9550
 8601 Six Forks Road, Forum 1, Suite 700
 Raleigh, North Carolina 27615-3960
 NC License No. F-0112
 Engineers | Construction Managers | Planners | Scientists
 www.rkk.com
 Responsive People | Creative Solutions

APPROVED: *John R. G. Quiner*
 DATE: 7/23/2021
 SEAL
**DOCUMENT NOT CONSIDERED FINAL
 UNLESS ALL SIGNATURES COMPLETED**

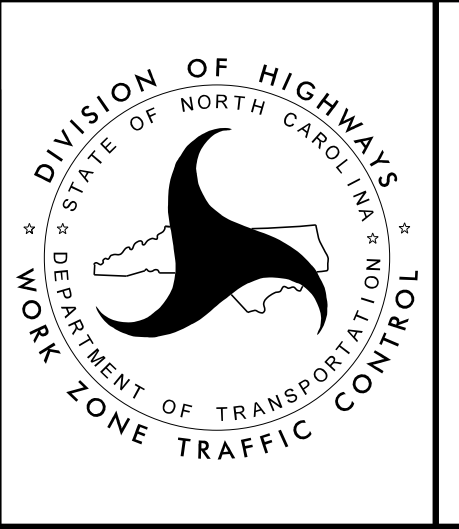

DIVISION OF HIGHWAYS
 NORTH CAROLINA
 DEPARTMENT OF TRANSPORTATION
 WORK ZONE TRAFFIC CONTROL

**PHASING
 DETAIL**