


MATCHLINE -L- STA. 87+00.00
SEE SHEET TMP-5

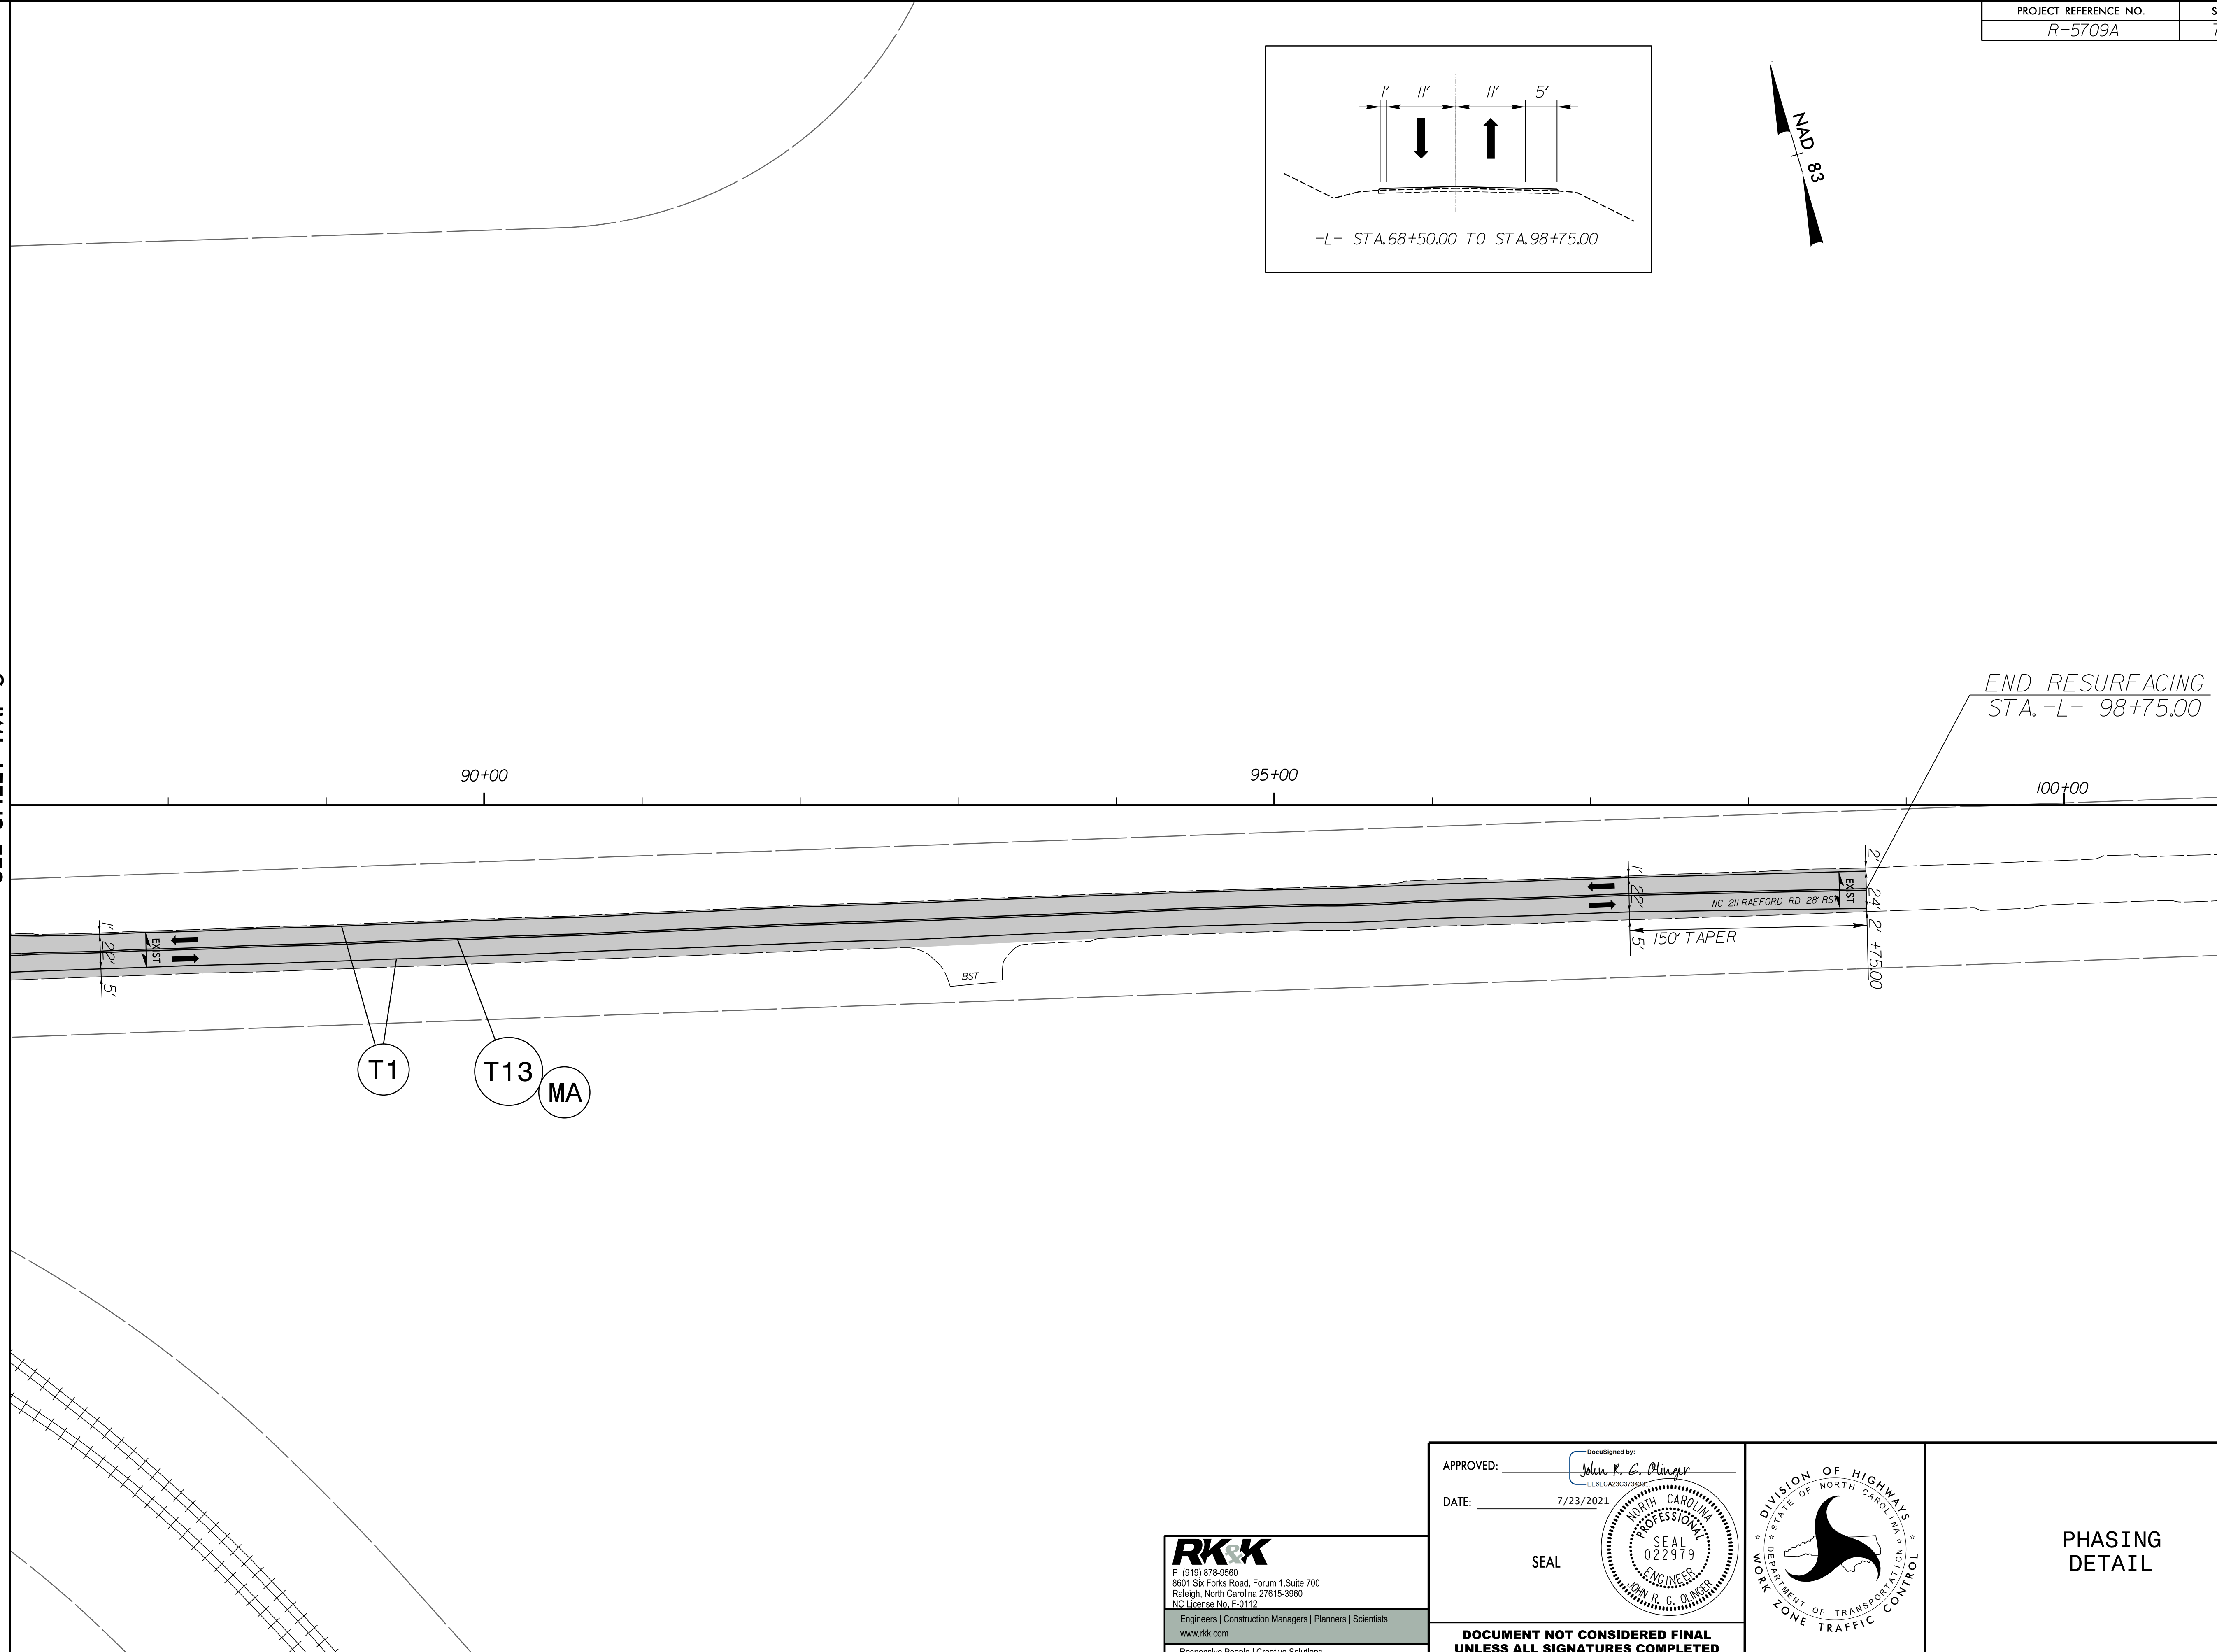


MATCHLINE -L- STA. 101+00.00
SEE SHEET TMP-7

8/17/99

7/23/2021
R:\Projects\Proj\Earlj_Clearing_Project\TMP\R-5709A_TMP_psh06-EC.dgn
plot

RK&K
P: (919) 878-9990
8601 Six Forks Road, Forum 1, Suite 700
Raleigh, North Carolina 27615-3960
NC License No. F-0112
www.rkk.com
Engineers | Construction Managers | Planners | Scientists
Responsive People | Creative Solutions

APPROVED: John R. G. Olinger
EERECA23C373498
DATE: 7/23/2021
SEAL
**DOCUMENT NOT CONSIDERED FINAL
UNLESS ALL SIGNATURES COMPLETED**

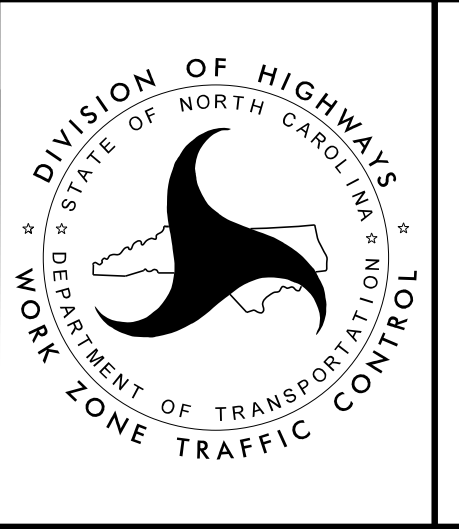

**PHASING
DETAIL**