

PROJECT REFERENCE NO. R-5709A	SHEET NO. EC-22/CONST.22
RW SHEET NO.	HYDRAULICS ENGINEER
ROADWAY DESIGN ENGINEER	



MATCHLINE -Y9A- STA. 15+00.00
SEE SHEET 67


MATCHLINE -Y9B-
STA. 15+00.00
SEE SHEET 69

100 x 37 x 3
2 inch Skimmer
with 1.625 inch
Orifice Diameter
10 ft. weir
ID 22.3

15 INCH
TEMPORARY
PIPE

72 x 36 x 3
1.5 inch Skimmer
with 1.375 inch
Orifice Diameter
10 ft. weir
ID 22.2

109 x 54 x 3
2.5 inch Skimmer
with 2.125 inch
Orifice Diameter
22 ft. weir
ID 22.1

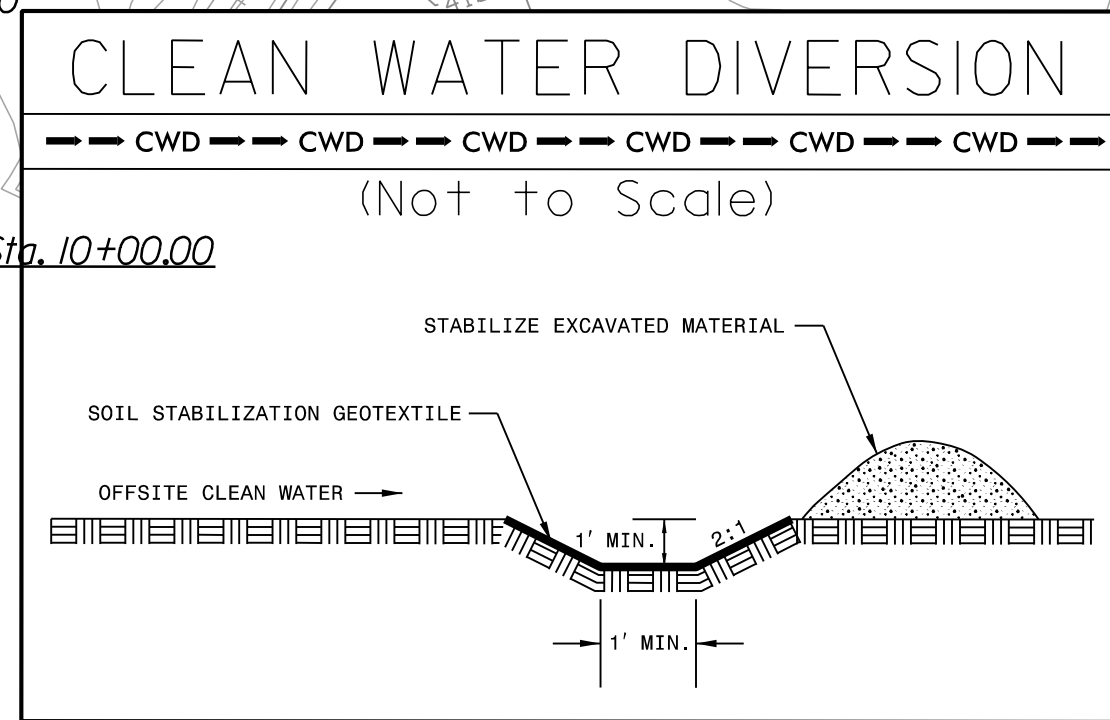

SETH JONES, EI
LEVEL III NAME

4183
LEVEL III CERTIFICATION NO.

CLEARING AND GRUBBING
EROSION CONTROL FOR
CONSTRUCTION SHEET 22

NOTE:
PLACE TEMPORARY ROCK SEDIMENT DAMS TYPE - B
AND TEMPORARY ROCK SILT CHECKS TYPE - A AT
DRAINAGE OUTLETS.

RK&K
P: (919) 378-9500
8601 Six Forks Road, Forum 1, Suite 700
Raleigh, North Carolina 27615-3960
NC License No. F-0112
Engineers | Construction Managers | Planners | Scientists
www.rk.com
Responsive People | Creative Solutions

8/17/19

7/23/2021 def:R:\Projects\195709\EC-ESC0\psh22.dgn

