




5/14/2021

PROJECT REFERENCE NO. U-4906	SHEET NO. 8
RW SHEET NO.	
ROADWAY DESIGN ENGINEER	HYDRAULICS ENGINEER
DOCUMENT NOT CONSIDERED FINAL UNLESS ALL SIGNATURES COMPLETED	

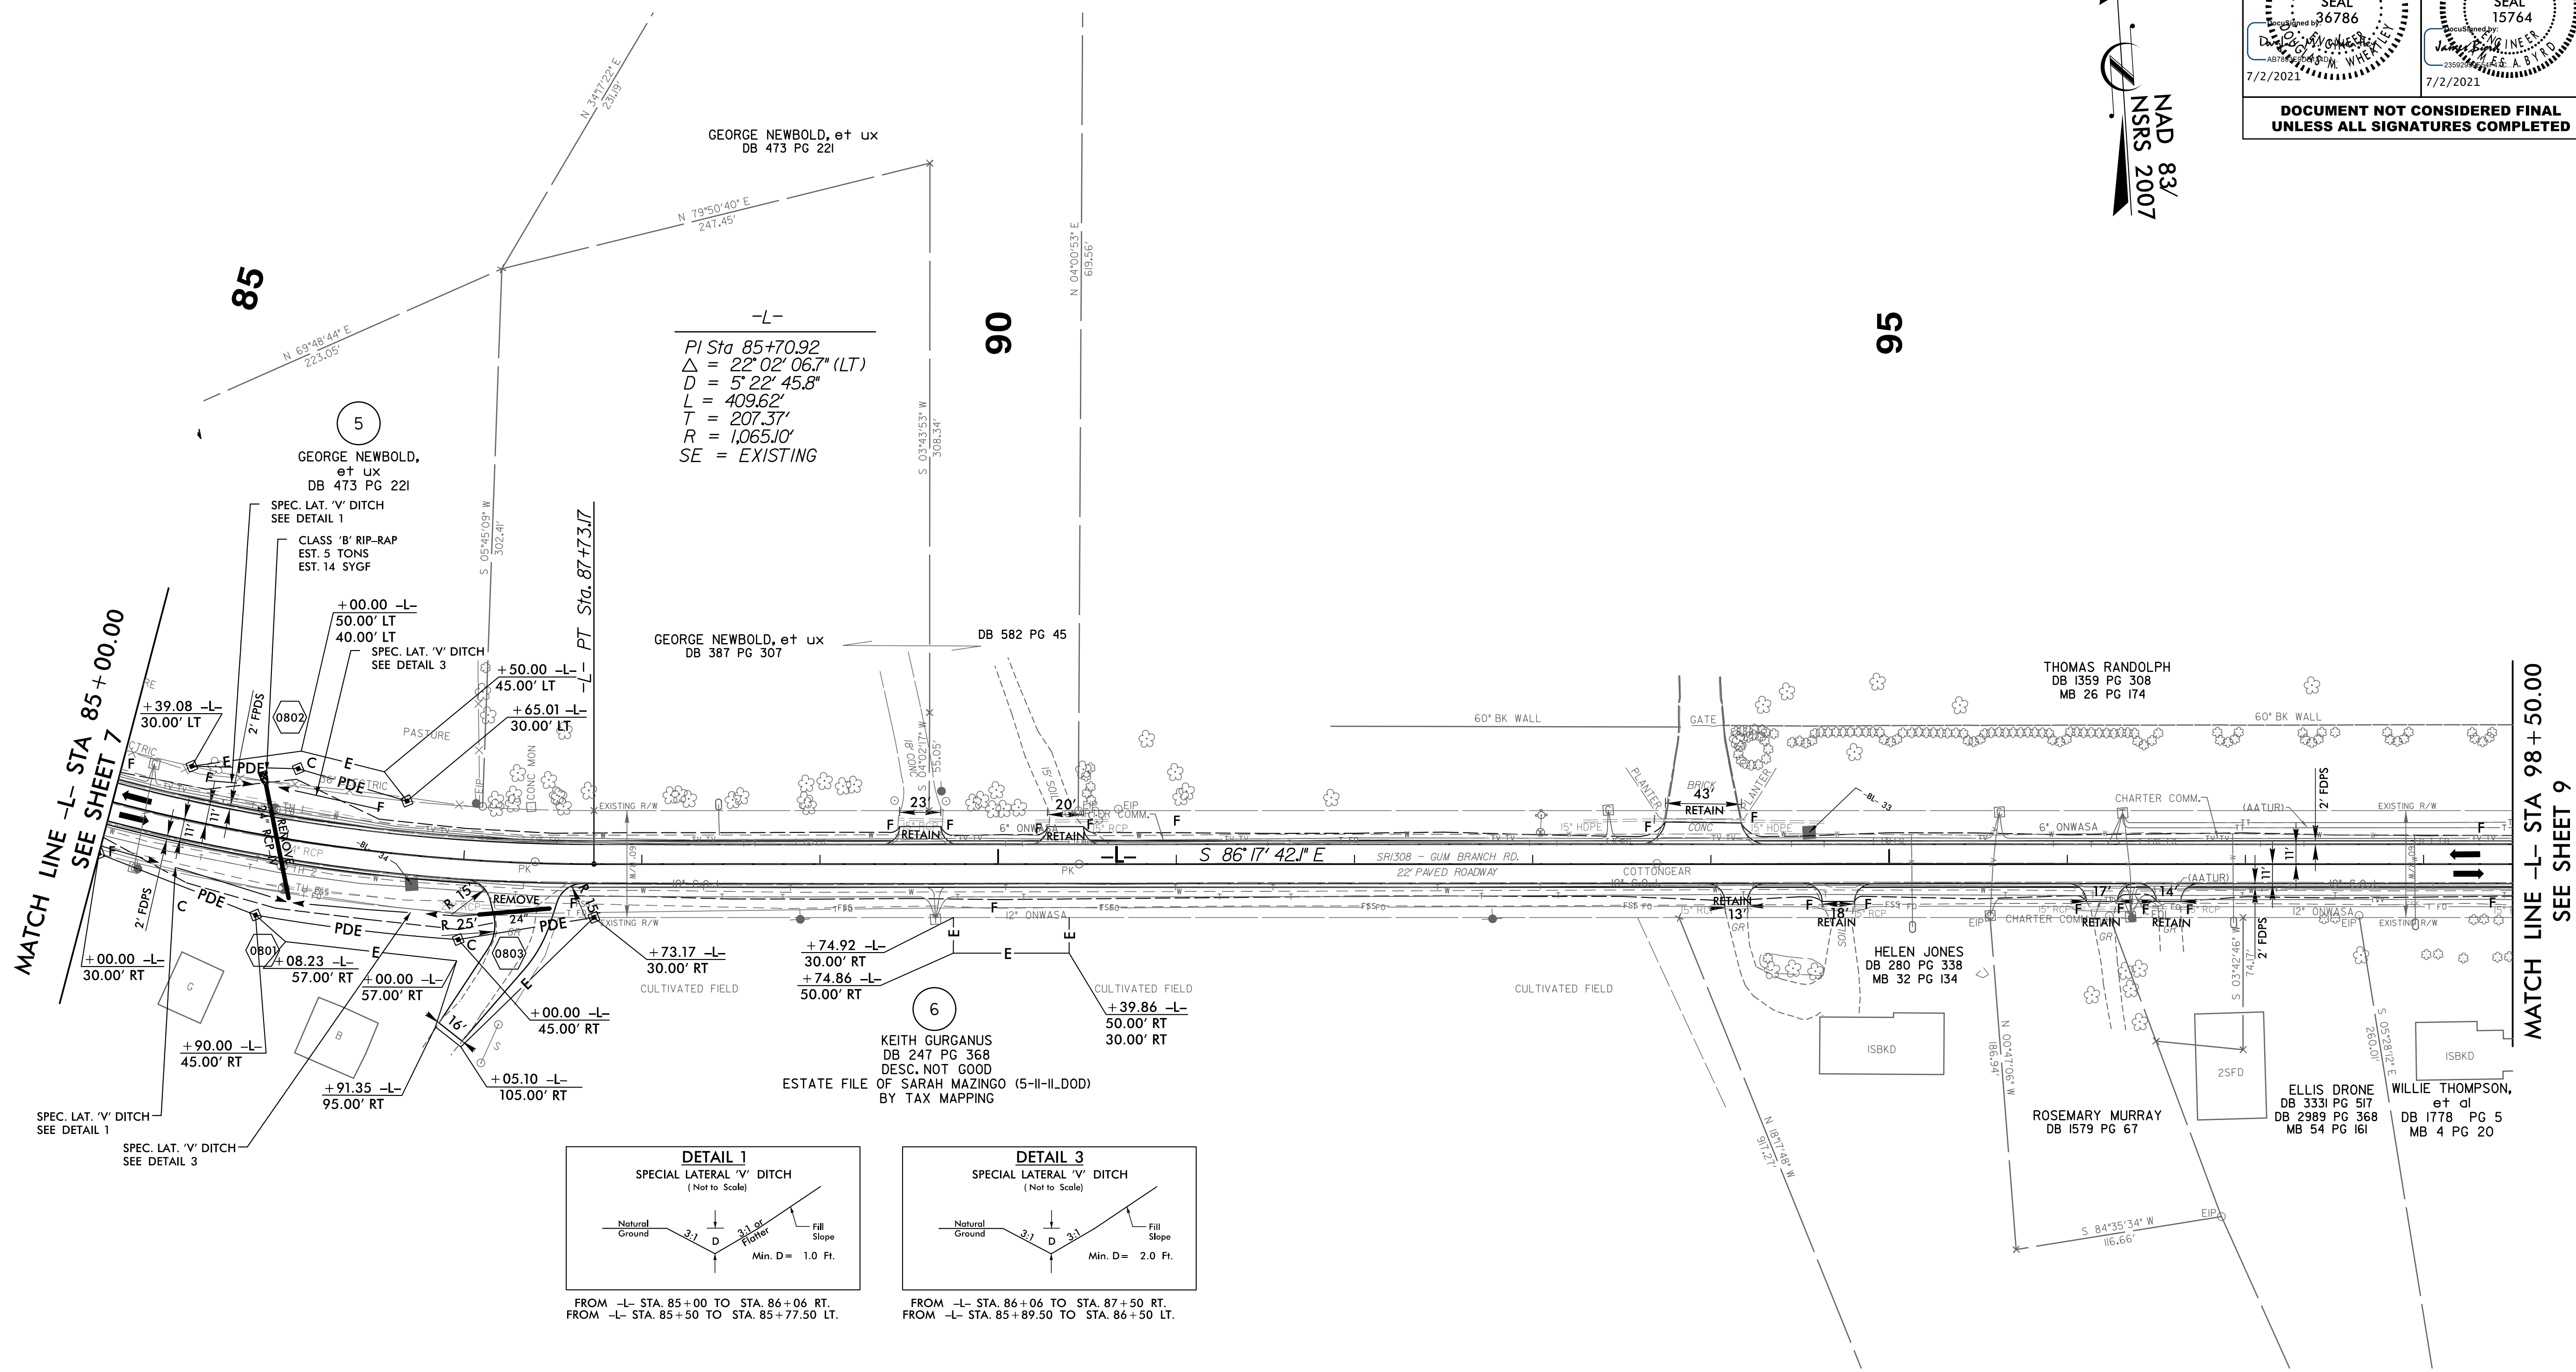

MATCH LINE -L- STA 85+00.00
SEE SHEET 7

MATCH LINE -L- STA 98+50.00
SEE SHEET 9

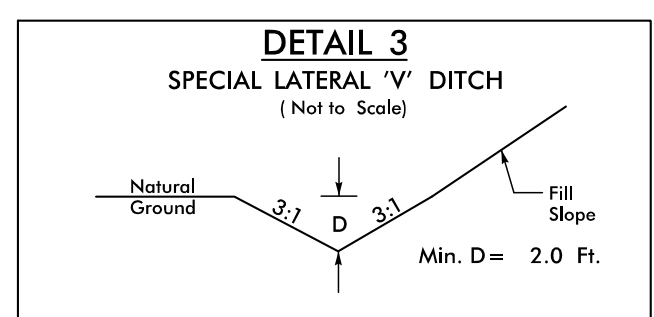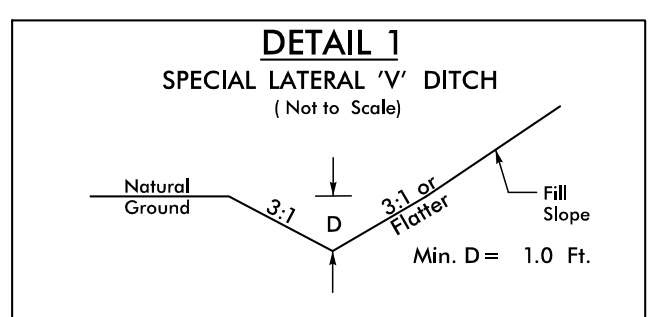

DESIGN EXCEPTION REQUESTED FOR LANE WIDTHS (11') AND USABLE SHOULDER (4' MINIMUM)
NOTE: ALL DRIVEWAY RADII ARE 10' UNLESS OTHERWISE NOTED

FOR -L- PROFILE, SEE SHEET 28 AND 29

15-JUN-2021 13:23
 \Roadway\Proj\U4906_rdy_psh8.dgn
 HNTB