
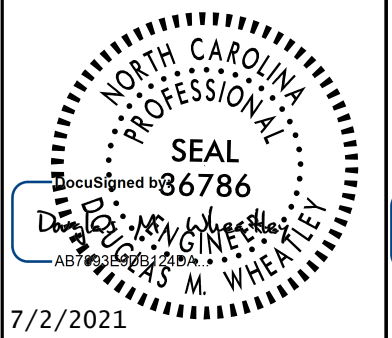
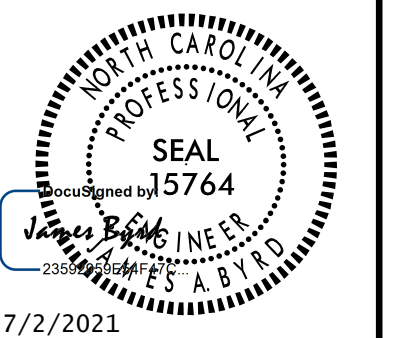
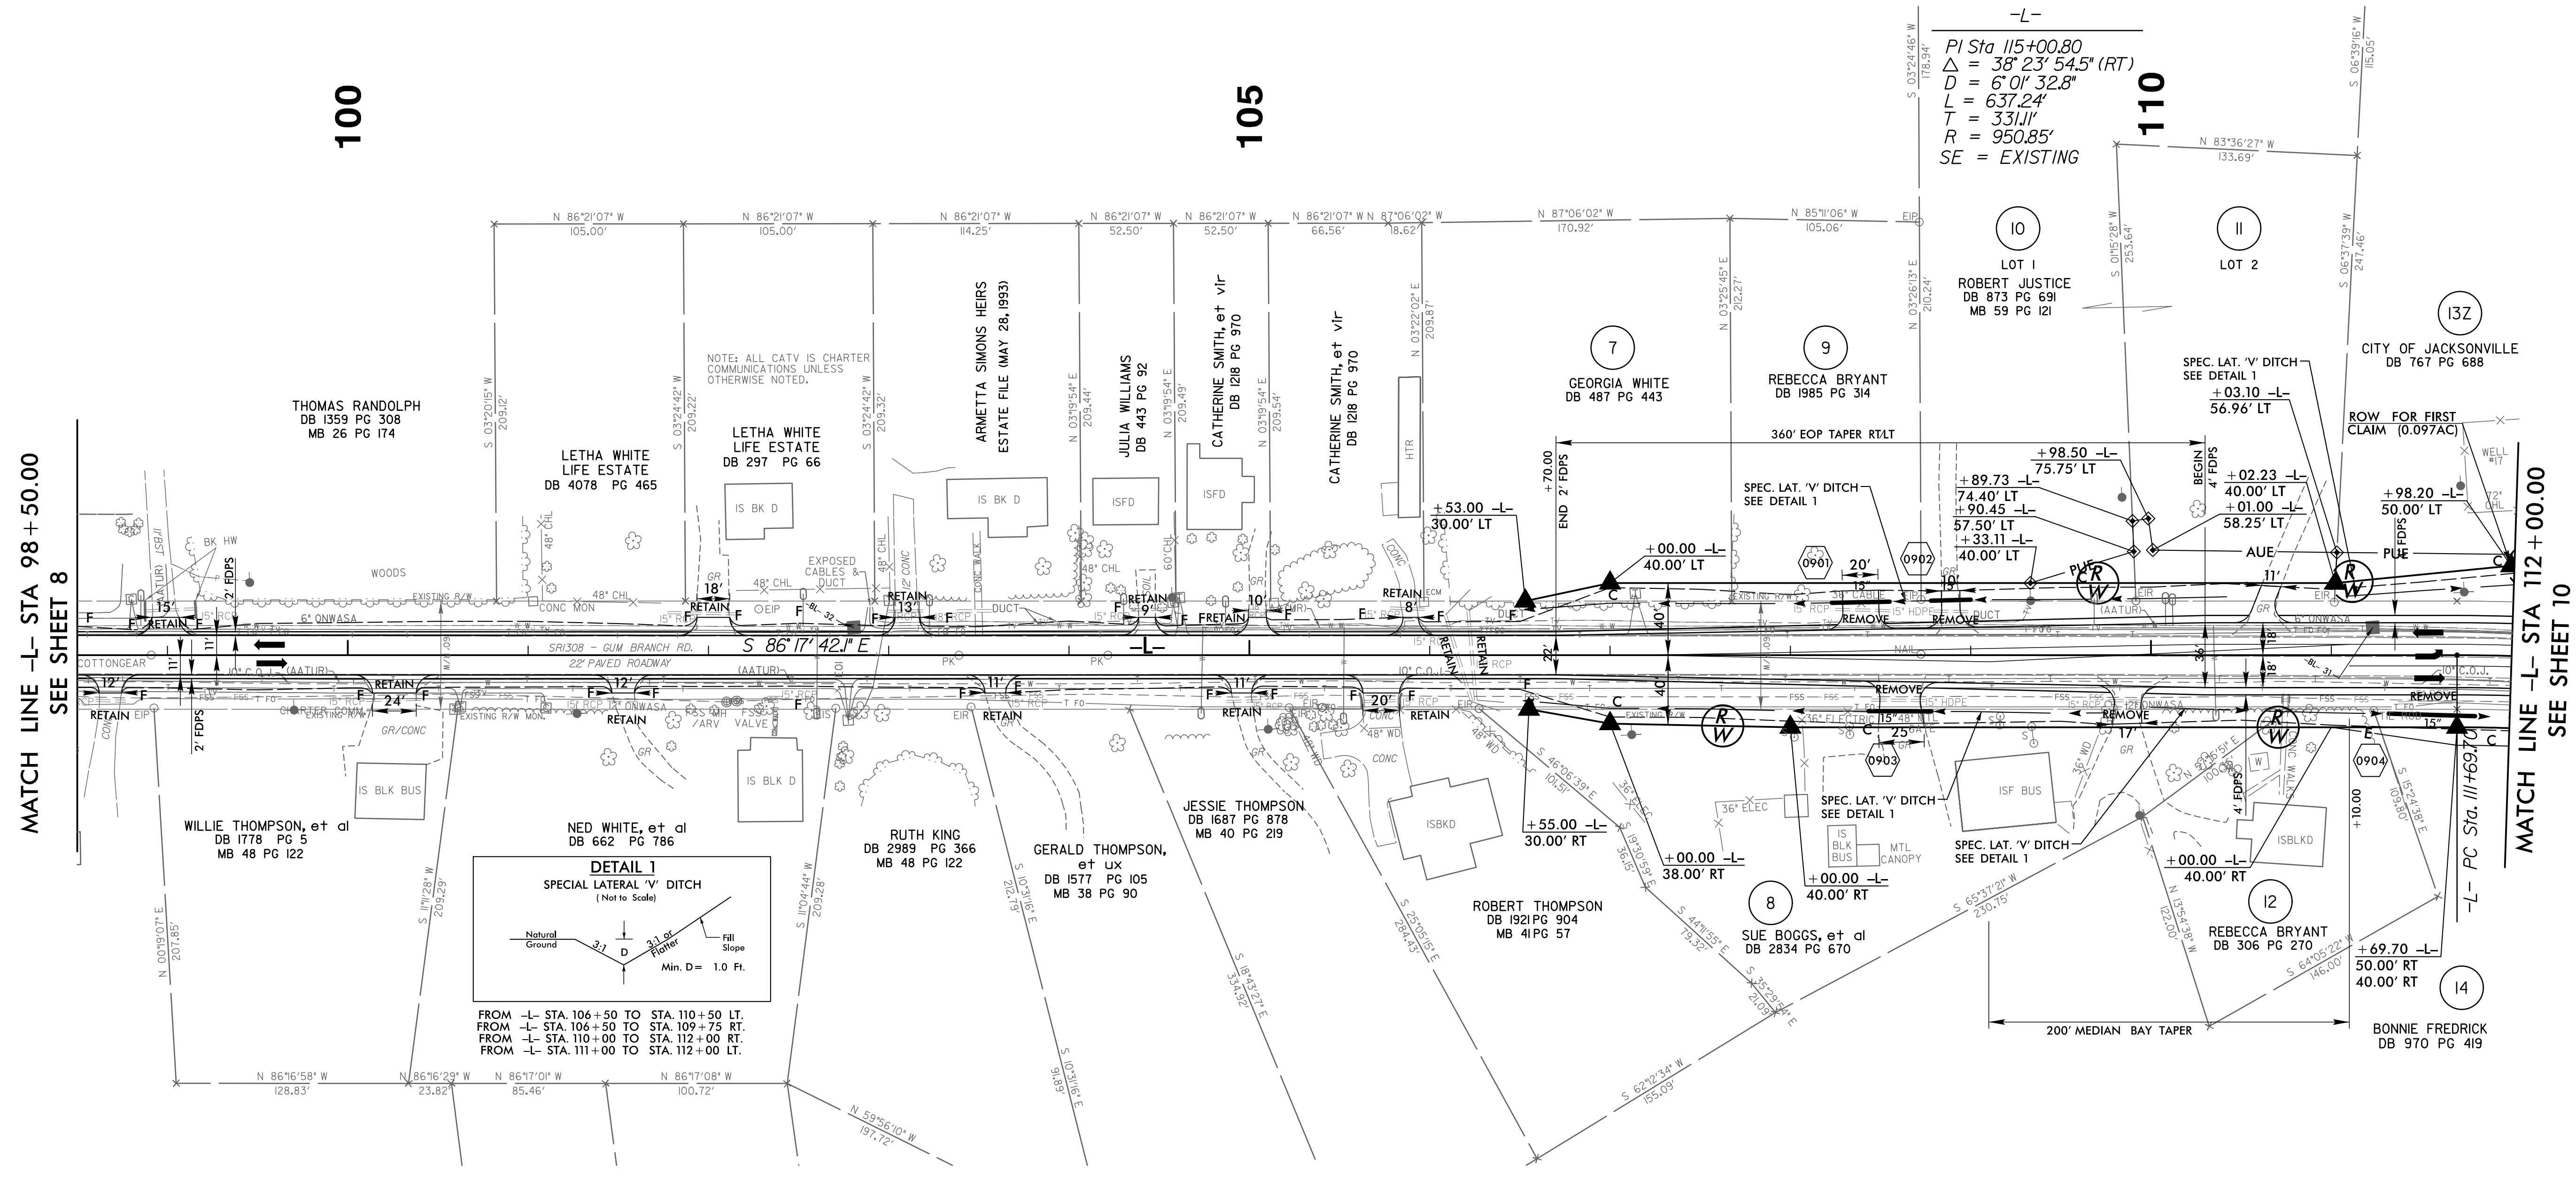



5/14/2021

PROJECT REFERENCE NO. U-4906		SHEET NO. 9
RW SHEET NO.		
ROADWAY DESIGN ENGINEER	HYDRAULICS ENGINEER	
 7/2/2021	 7/2/2021	
DOCUMENT NOT CONSIDERED FINAL UNLESS ALL SIGNATURES COMPLETED		

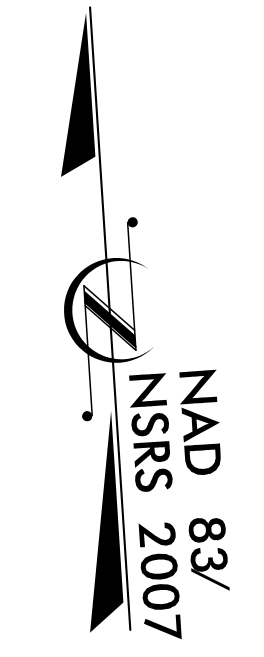

MATCH LINE -L- STA 98 + 50.00
SEE SHEET 8

MATCH LINE -L- STA 112 + 00.00
SEE SHEET 10

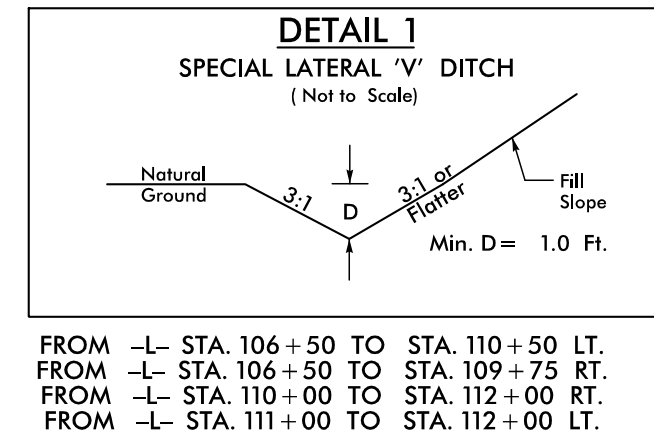

DESIGN EXCEPTION REQUESTED FOR LANE WIDTHS (11') AND USABLE SHOULDER (4' MINIMUM)
 NOTE: ALL DRIVEWAY RADII ARE 10' UNLESS OTHERWISE NOTED

FOR -L- PROFILE, SEE SHEET 29

15-JUN-2021 13:23
 \\regway\p\proj\4906_rdy_psh3.dgn
 JWB