
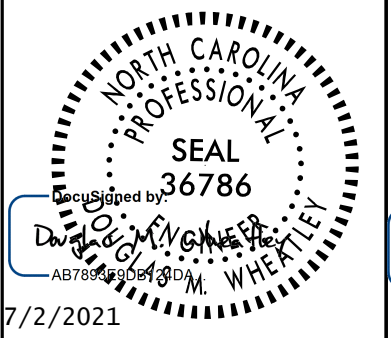
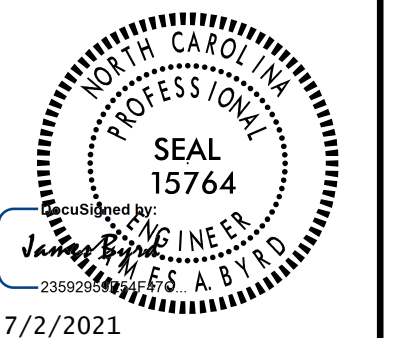


5/14/2021

**HNTB** HNTB NORTH CAROLINA, P.C.  
 343 E. Six Forks Road, Suite 200  
 Raleigh, North Carolina 27609  
 NC License No: C-1554


PROJECT REFERENCE NO. <b>U-4906</b>	SHEET NO. <b>12</b>
RW SHEET NO.	
ROADWAY DESIGN ENGINEER	HYDRAULICS ENGINEER
	
DOCUMENT NOT CONSIDERED FINAL UNLESS ALL SIGNATURES COMPLETED	

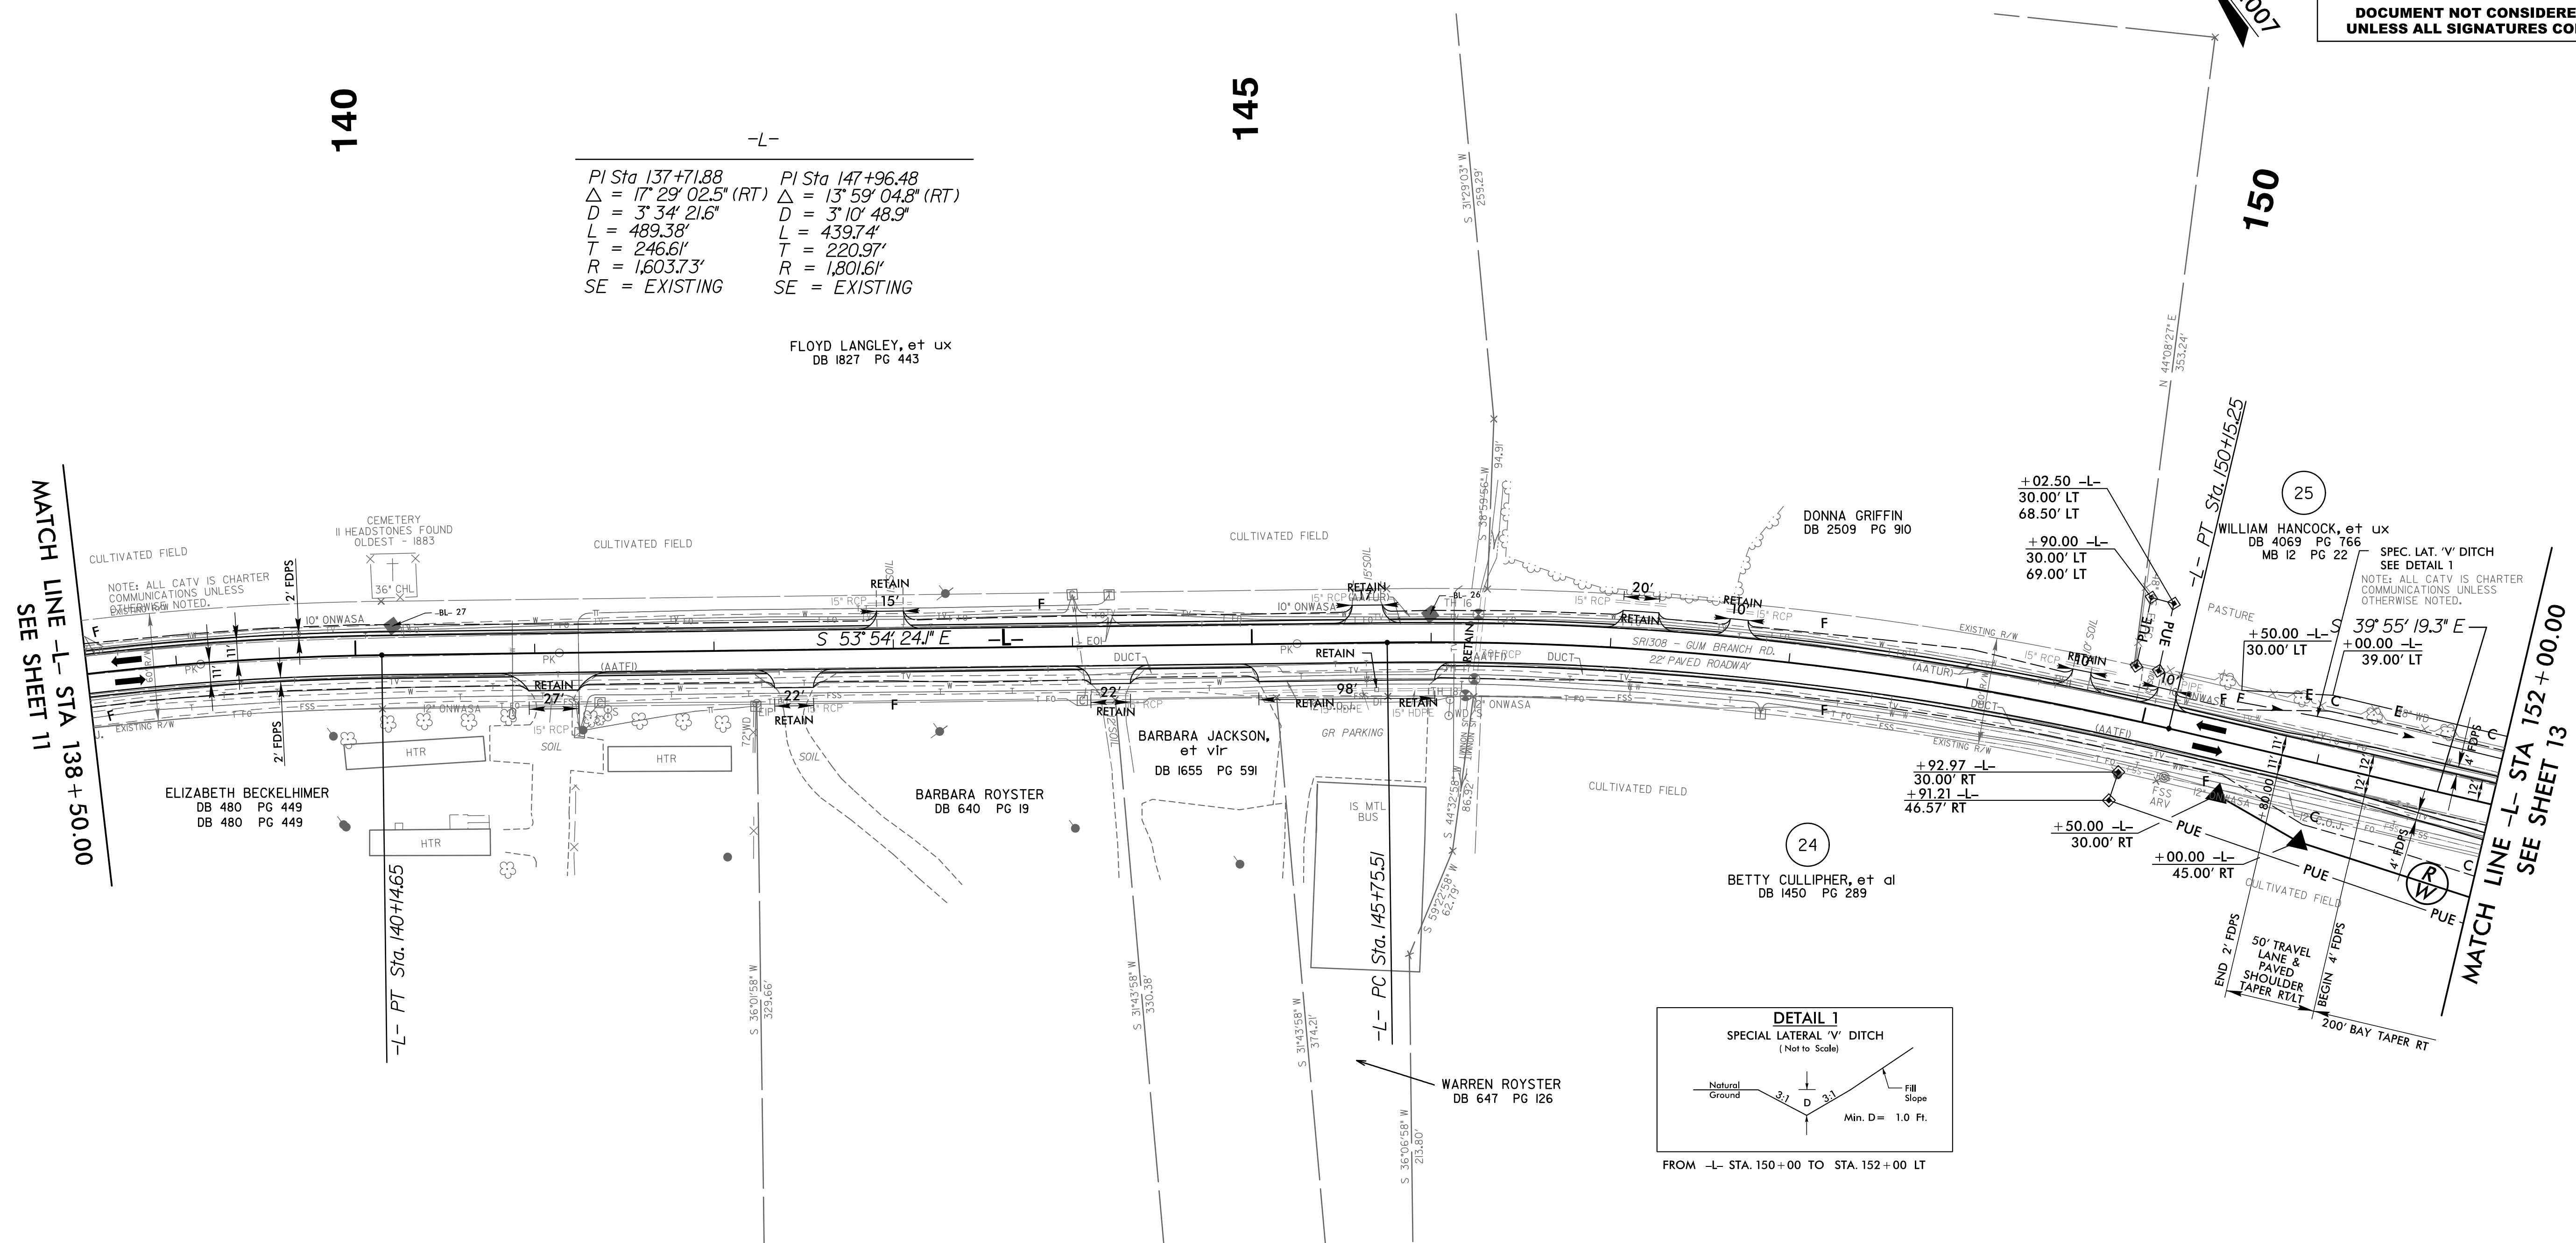

-L-

PI Sta 137+71.88 Δ = 17° 29' 02.5" (RT) D = 3' 34' 21.6" L = 489.38' T = 246.61' R = 1,603.73' SE = EXISTING	PI Sta 147+96.48 Δ = 13° 59' 04.8" (RT) D = 3' 10' 48.9" L = 439.74' T = 220.97' R = 1,801.61' SE = EXISTING
--	--

FLOYD LANGLEY, et ux  
DB 1827 PG 443

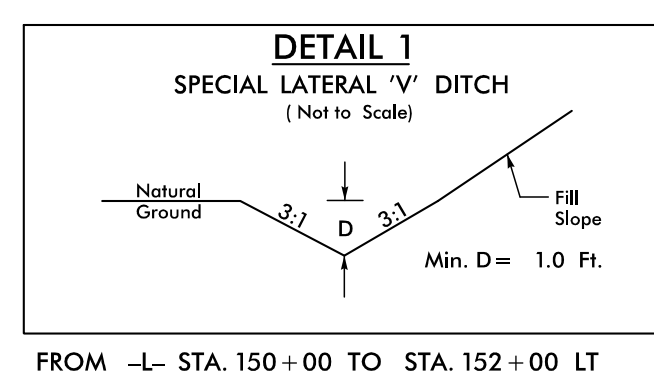

DESIGN EXCEPTION REQUESTED FOR LANE WIDTHS (11') AND USABLE SHOULDER (4' MINIMUM)  
 NOTE: ALL DRIVEWAY RADII ARE 10' UNLESS OTHERWISE NOTED  
 FOR -L- PROFILE, SEE SHEETS 30 AND 31

15-JUN-2021 13:23  
 Regdway\Pro\14906\_rdj\_psh12.dgn