


5/14/2021

HNTB HNTB NORTH CAROLINA, P.C.
 343 E. Six Forks Road, Suite 200
 Raleigh, North Carolina 27609
 NC License No: C-1524

PROJECT REFERENCE NO. U-4906	SHEET NO. 18
RW SHEET NO.	
ROADWAY DESIGN ENGINEER	HYDRAULICS ENGINEER
<p>DOCUMENT NOT CONSIDERED FINAL UNLESS ALL SIGNATURES COMPLETED</p>	



EXISTING TRAFFIC SIGNAL

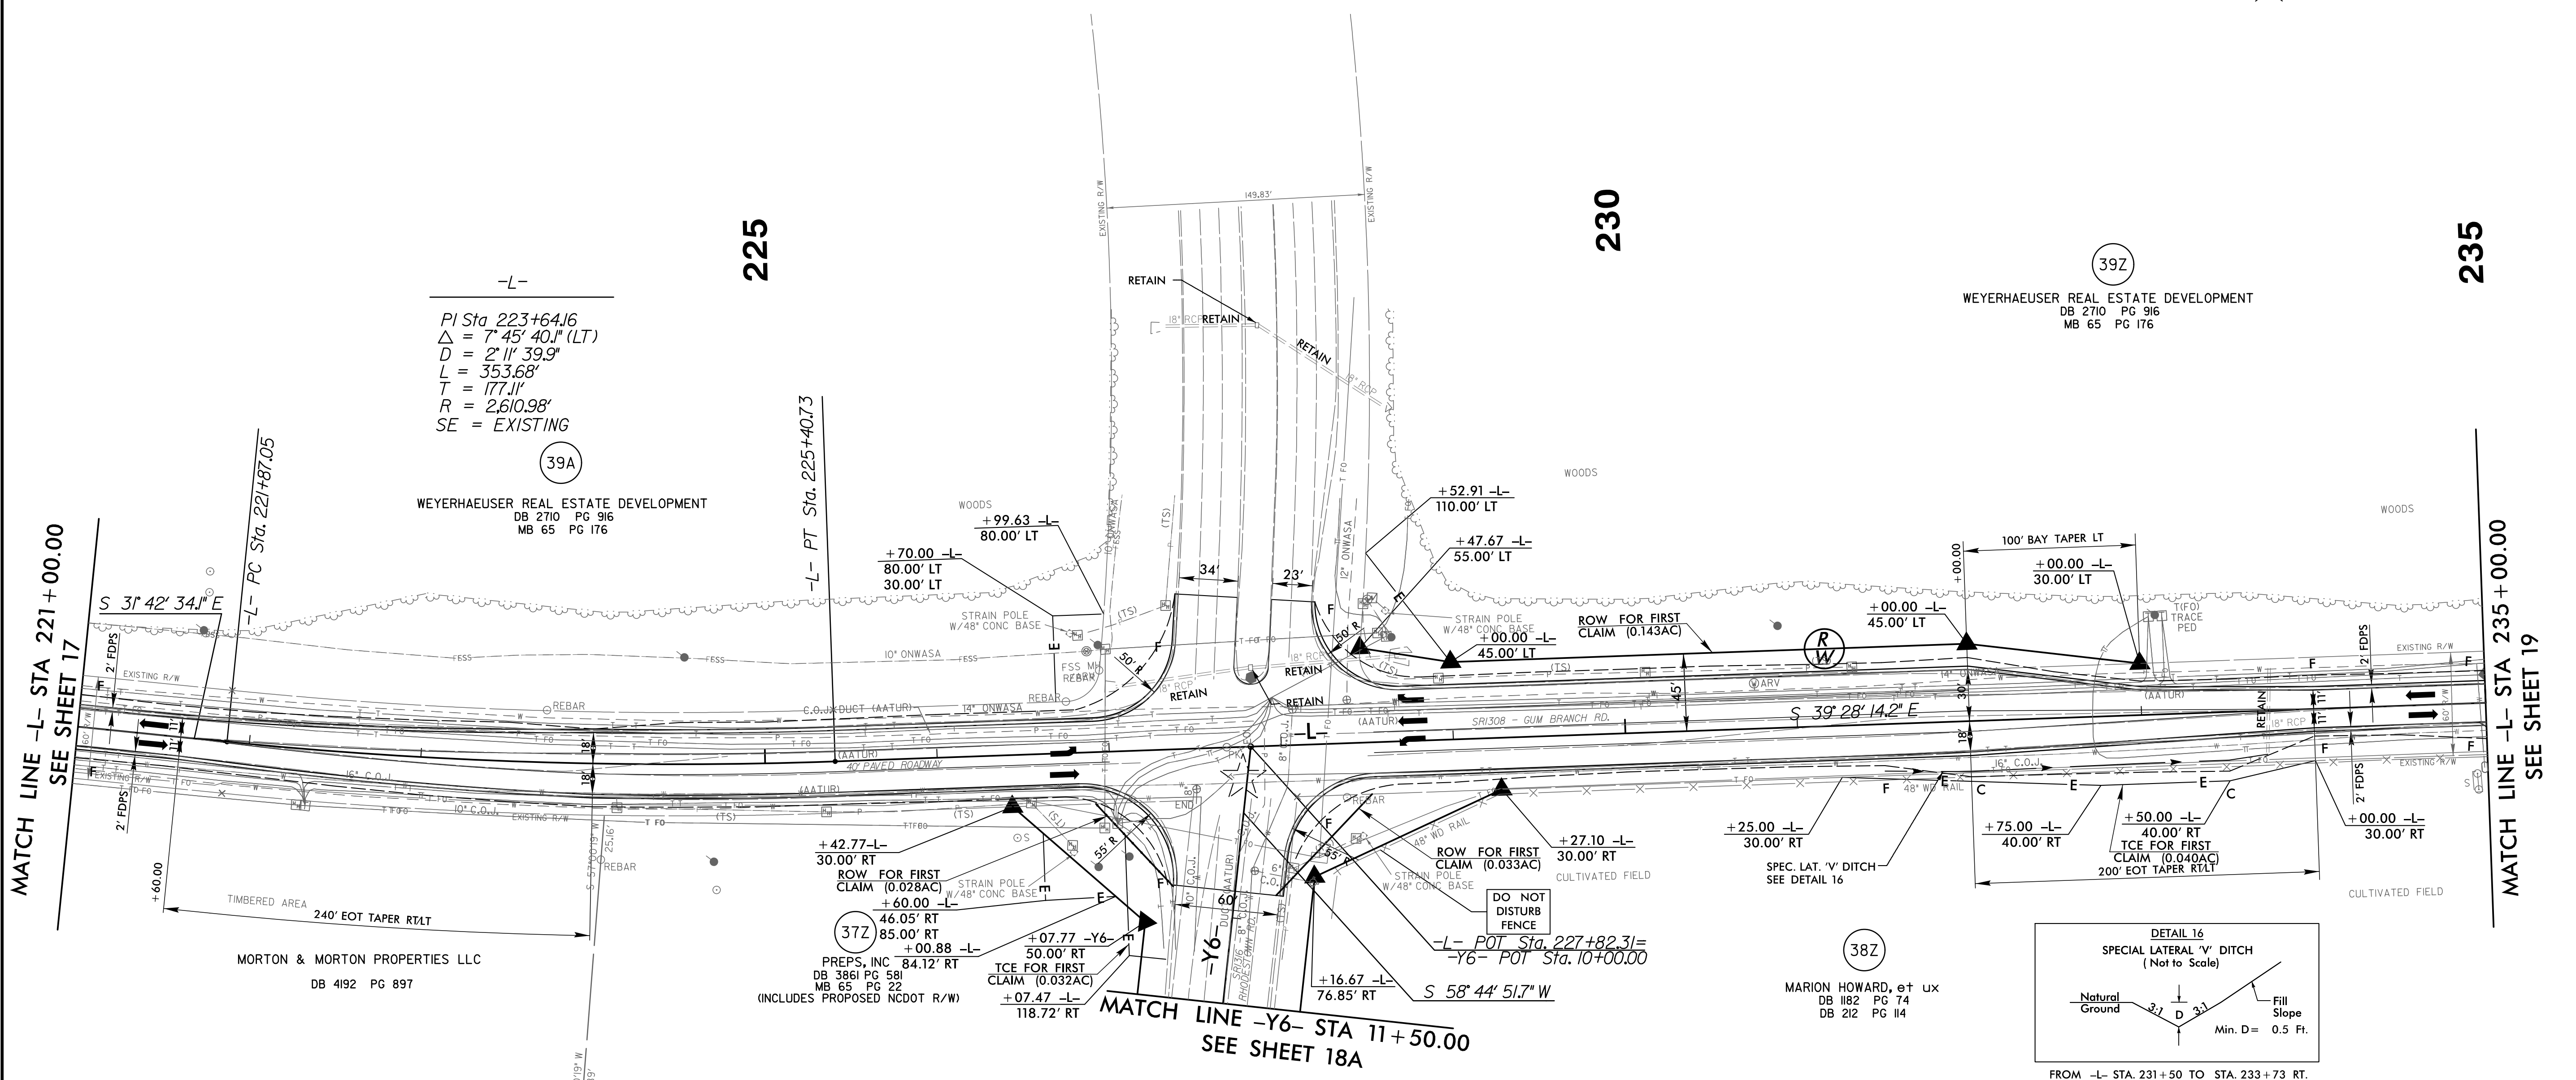


-L-
 PI Sta 223+64.16
 $\Delta = 7^\circ 45' 40.1''$ (LT)
 $D = 2^\circ 11' 39.9''$
 $L = 353.68'$
 $T = 177.11'$
 $R = 2,610.98'$
 SE = EXISTING

WEYERHAEUSER REAL ESTATE DEVELOPMENT
 DB 2710 PG 916
 MB 65 PG 176

MORTON & MORTON PROPERTIES LLC
 DB 4192 PG 897

PREPS, INC
 DB 3861 PG 581
 MB 65 PG 22
 (INCLUDES PROPOSED NCDOT R/W)

MARION HOWARD, P.E.
 DB 1182 PG 74
 DB 212 PG 114

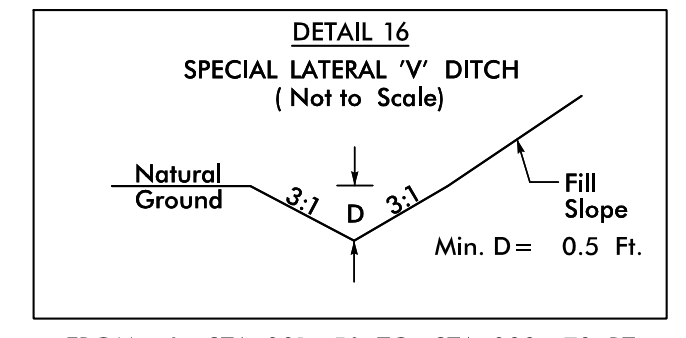

DESIGN EXCEPTION REQUESTED FOR LANE WIDTHS (11') AND USABLE SHOULDER (4' MINIMUM)
 NOTE: ALL DRIVEWAY RADII ARE 10' UNLESS OTHERWISE NOTED

FOR -L- PROFILE, SEE SHEETS 33 AND 34

15-JUN-2021 13:23
 \Roadway\Projects\U-4906-rd\psh18.dgn
 HNTB