
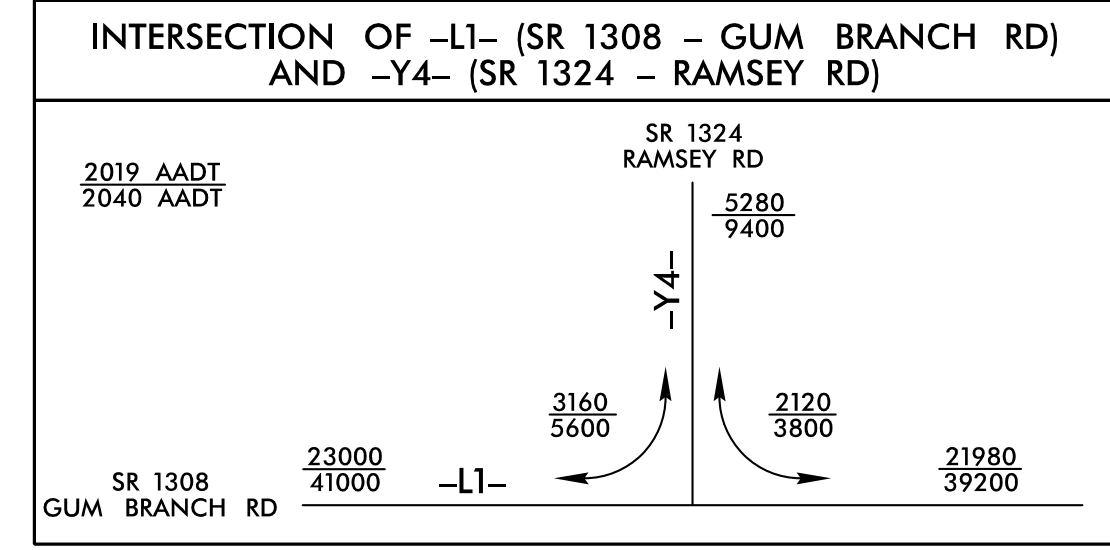


8/17/2021  
15-JUN-2021 15:36  
Roadway\Pro\4906.rdy.psh.25.dgn

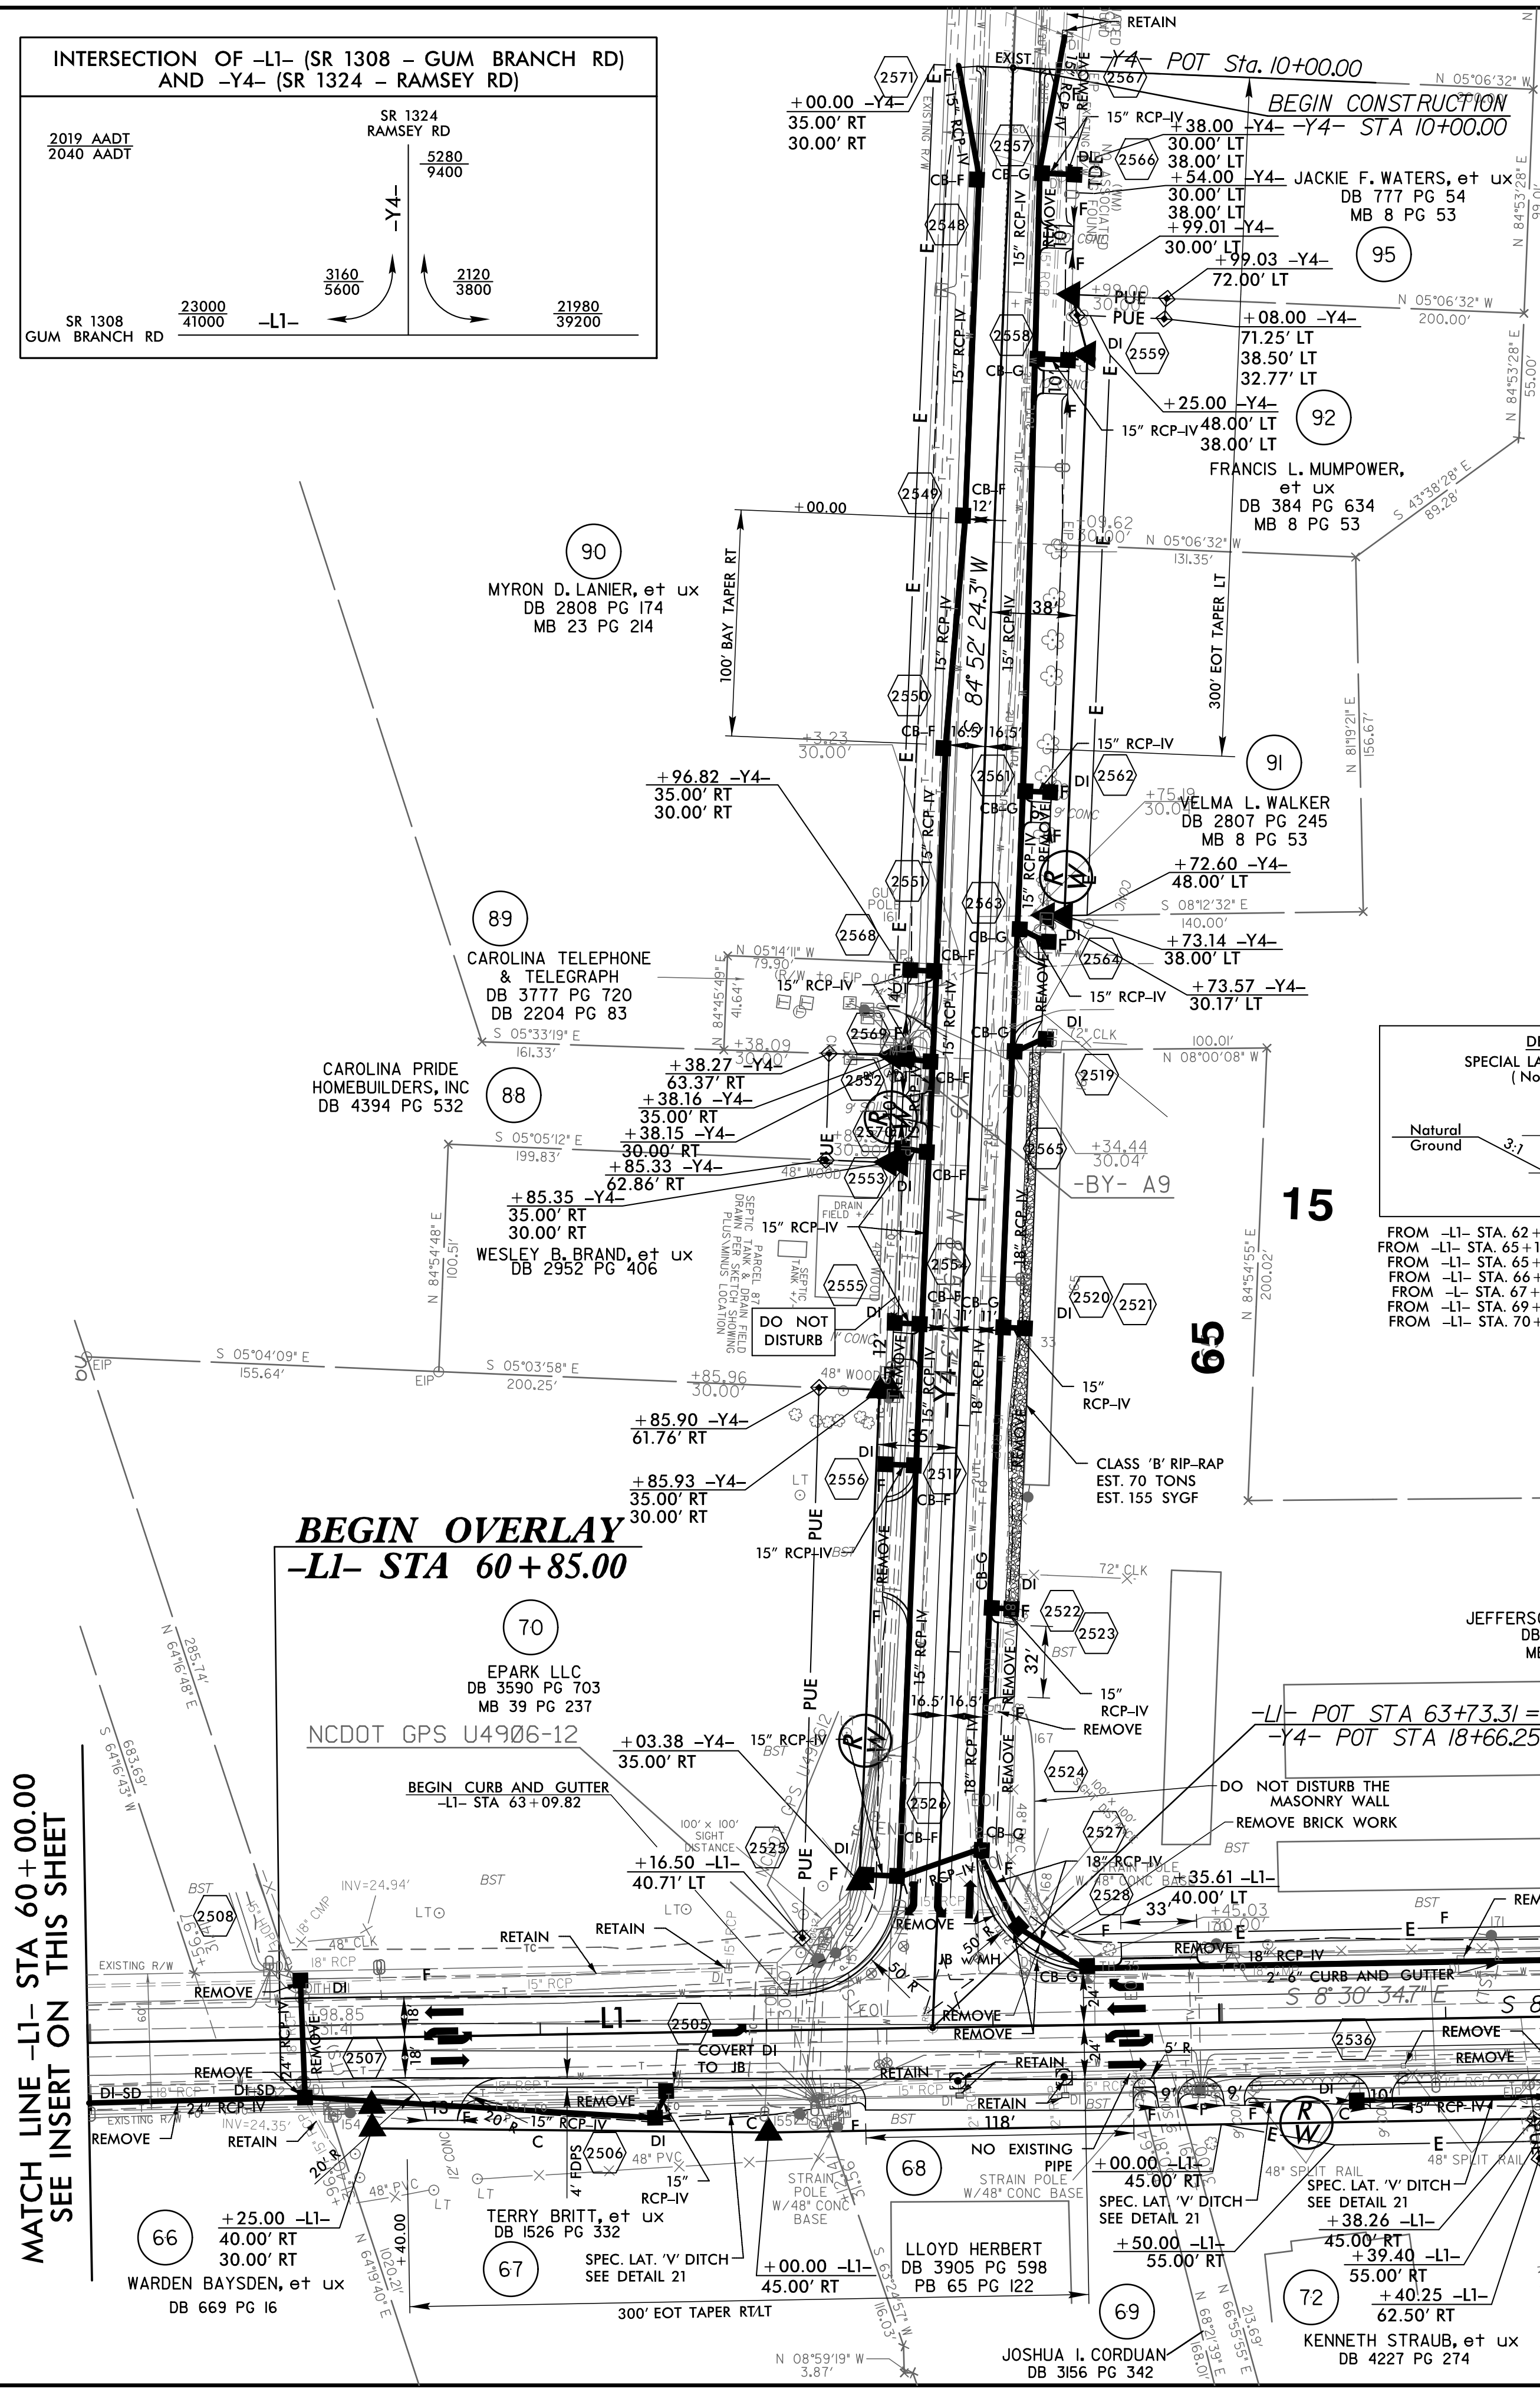

HNTB NORTH CAROLINA, P.C.  
343 E. Six Forks Road, Suite 200  
Raleigh, North Carolina 27609  
NC License No. C-1554

PROJECT REFERENCE NO. <b>U-4906</b>	SHEET NO. <b>25</b>
RW SHEET NO.	HYDRAULICS ENGINEER
ROADWAY DESIGN ENGINEER	SEAL 15764

DOCUMENT NOT CONSIDERED FINAL  
UNLESS ALL SIGNATURES COMPLETED

EXISTING TRAFFIC SIGNAL

**DESIGN EXCEPTION REQUESTED FOR LANE WIDTHS (11') AND USABLE SHOULDER (4' MINIMUM)**

**NOTE: ALL DRIVEWAY RADII ARE 10' UNLESS OTHERWISE NOTED ON PLANS**

NAD 83/NSRS 2007

