

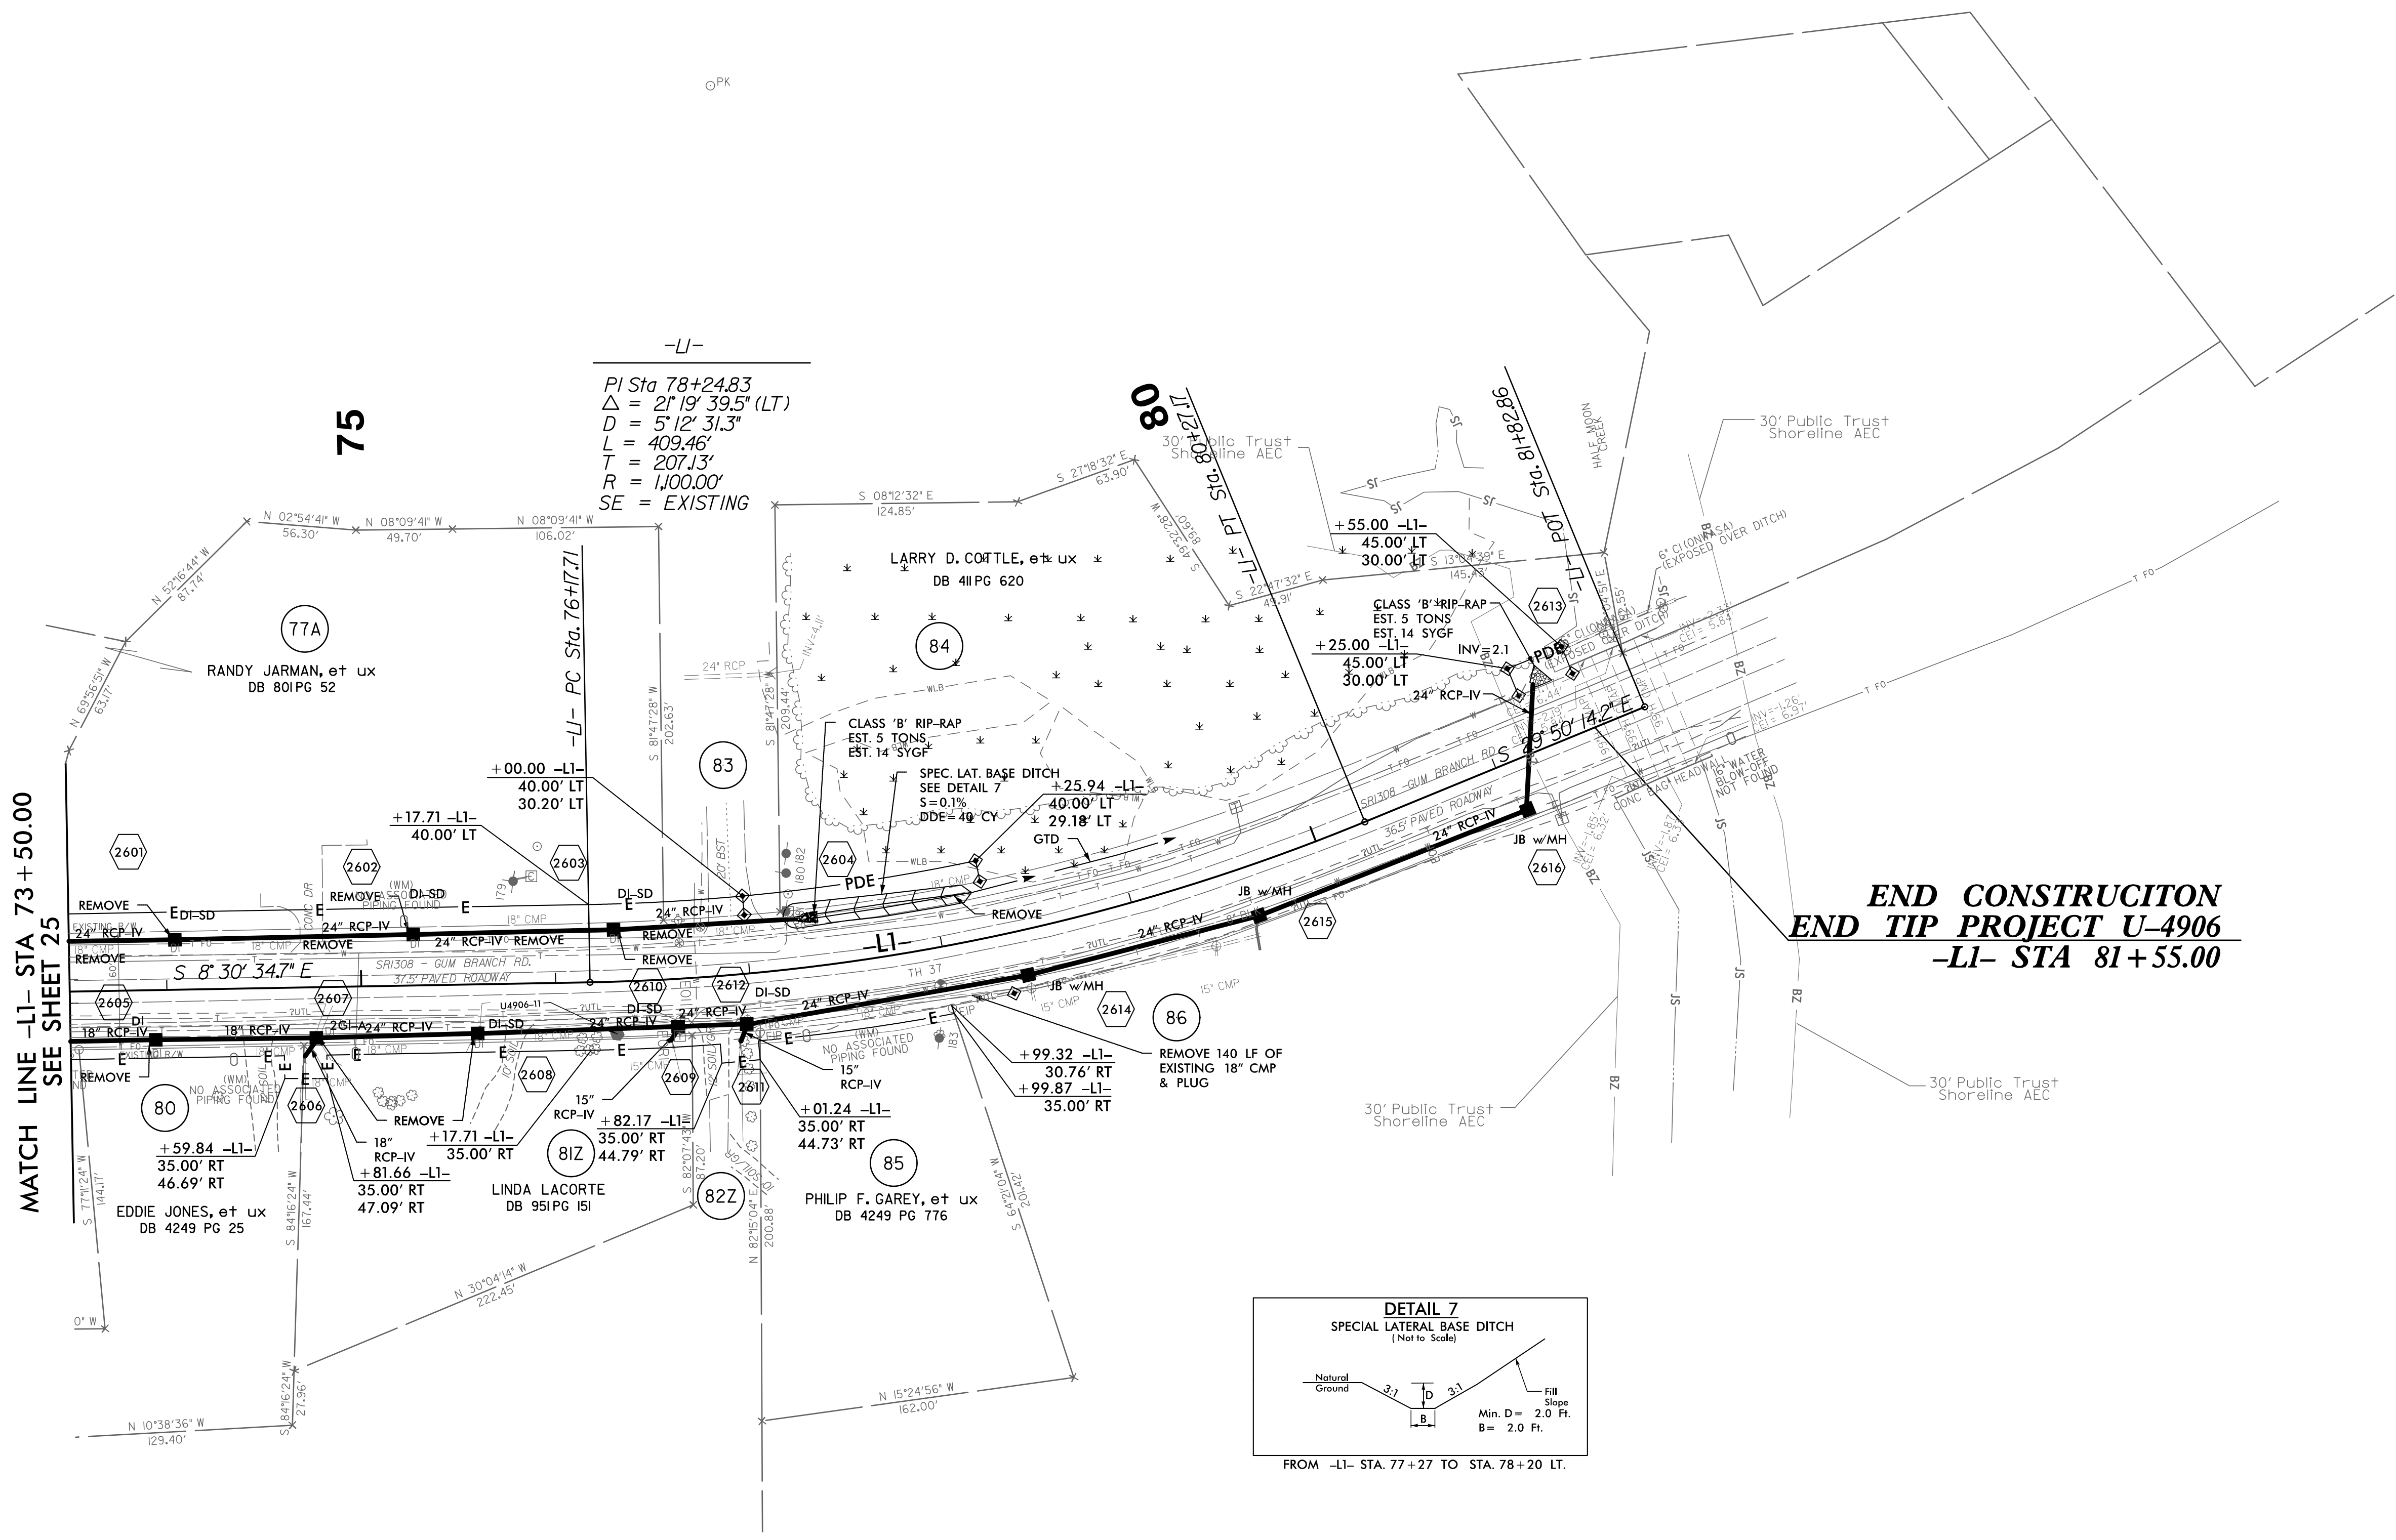


PROJECT REFERENCE NO. U-4906		SHEET NO. 26	
RW SHEET NO.			
ROADWAY DESIGN ENGINEER		HYDRAULICS ENGINEER	
DOCUMENT NOT CONSIDERED FINAL UNLESS ALL SIGNATURES COMPLETED			

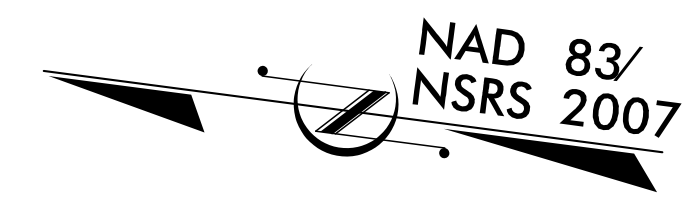

**END CONSTRUCTION
 END TIP PROJECT U-4906
 -L1- STA 81+55.00**

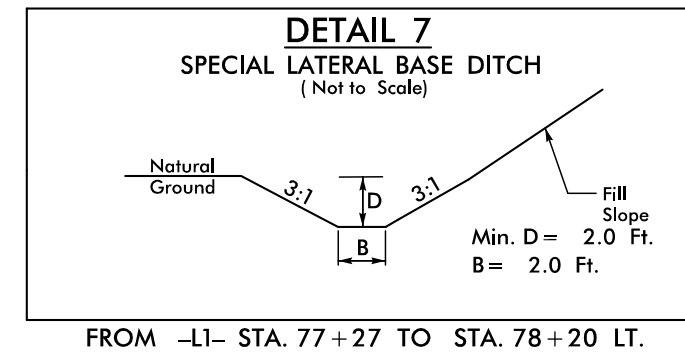

NOTE: ALL DRIVEWAY RADII ARE 10' UNLESS OTHERWISE NOTED ON PLANS