

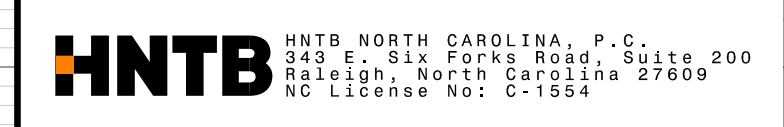


5/28/99

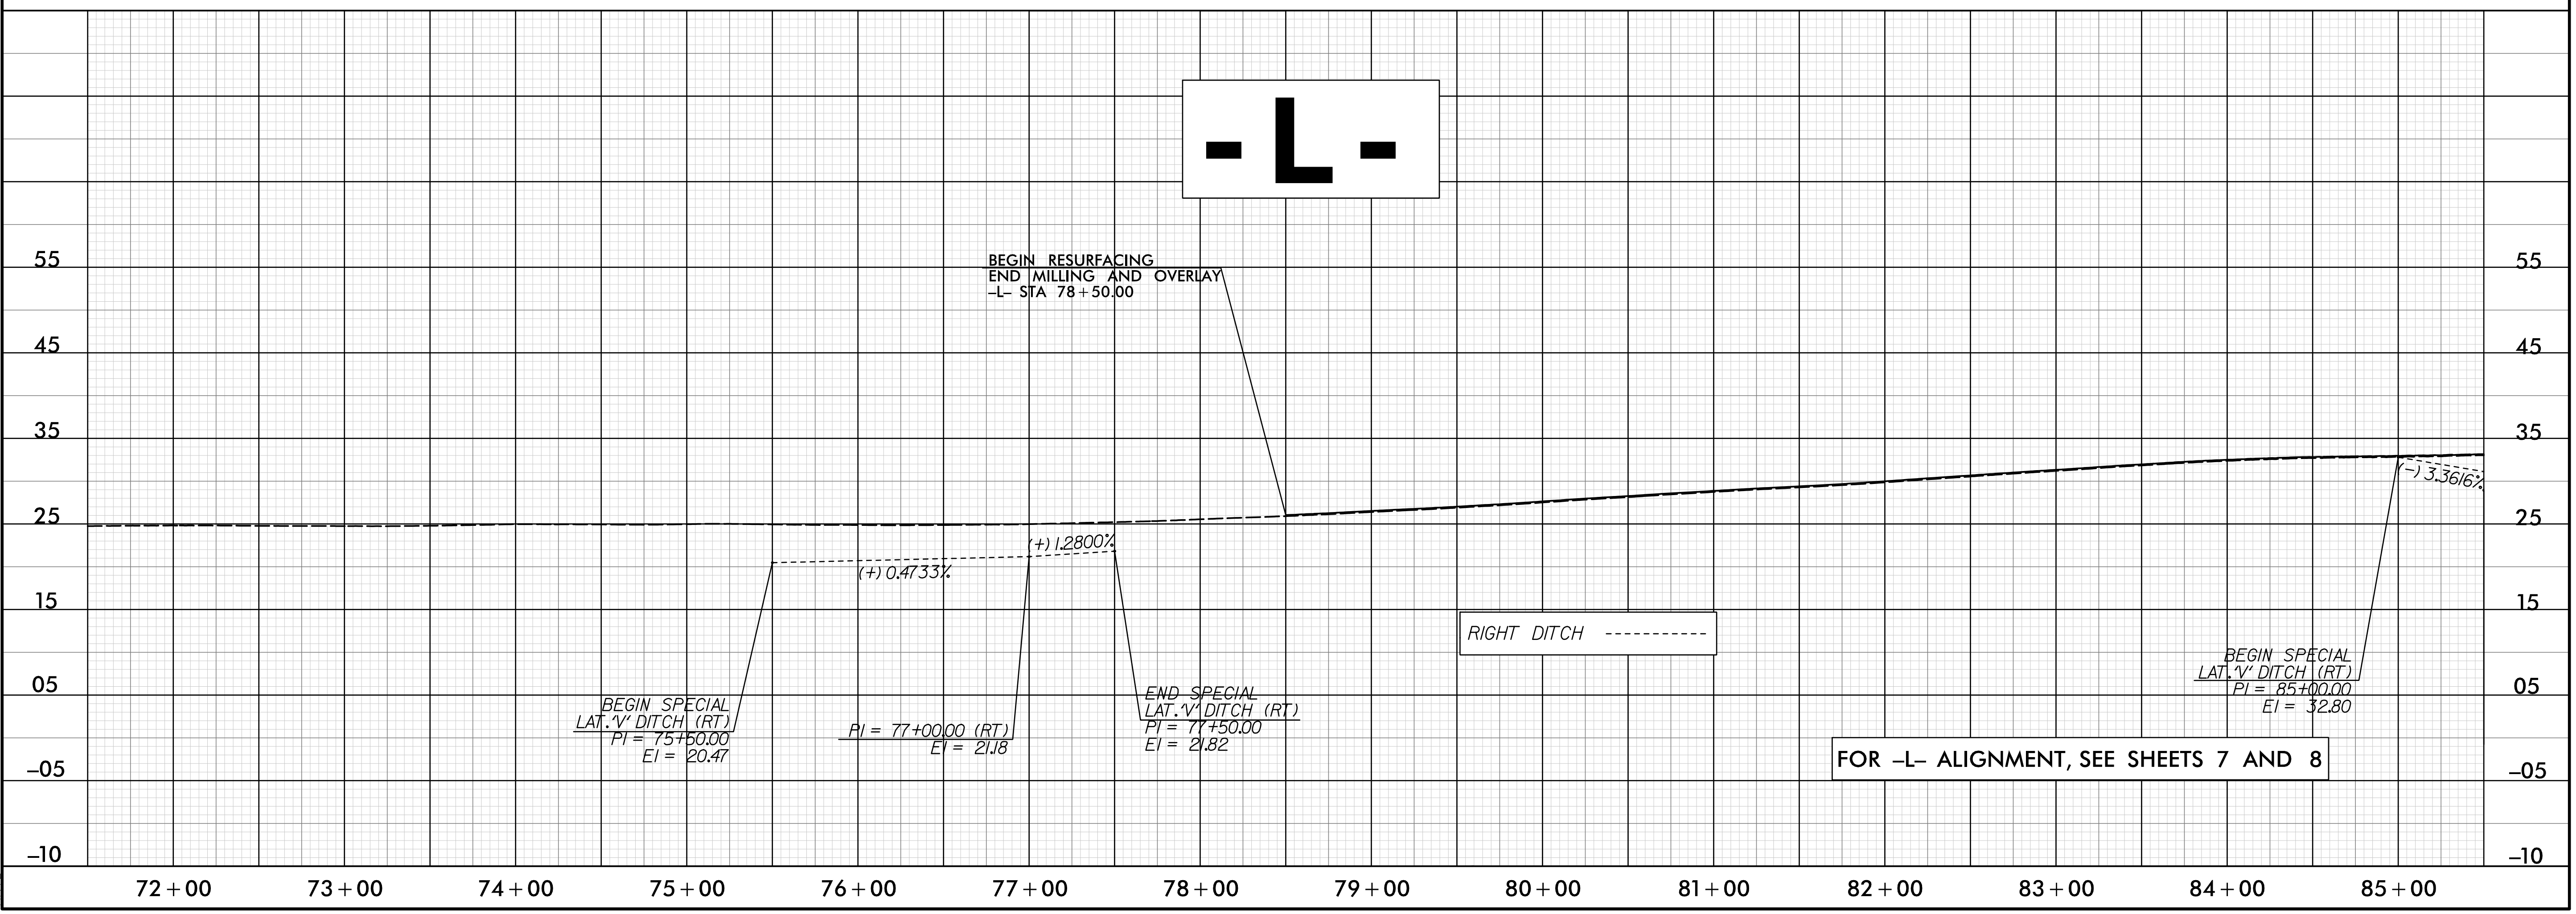

| | |
|--|--|
| PROJECT REFERENCE NO. U-4906 | SHEET NO. 28 |
| ROADWAY DESIGN ENGINEER SEAL 36786 7/2/2021 | HYDRAULICS ENGINEER SEAL 15764 7/2/2021 |

DOCUMENT NOT CONSIDERED FINAL UNLESS ALL SIGNATURES COMPLETED

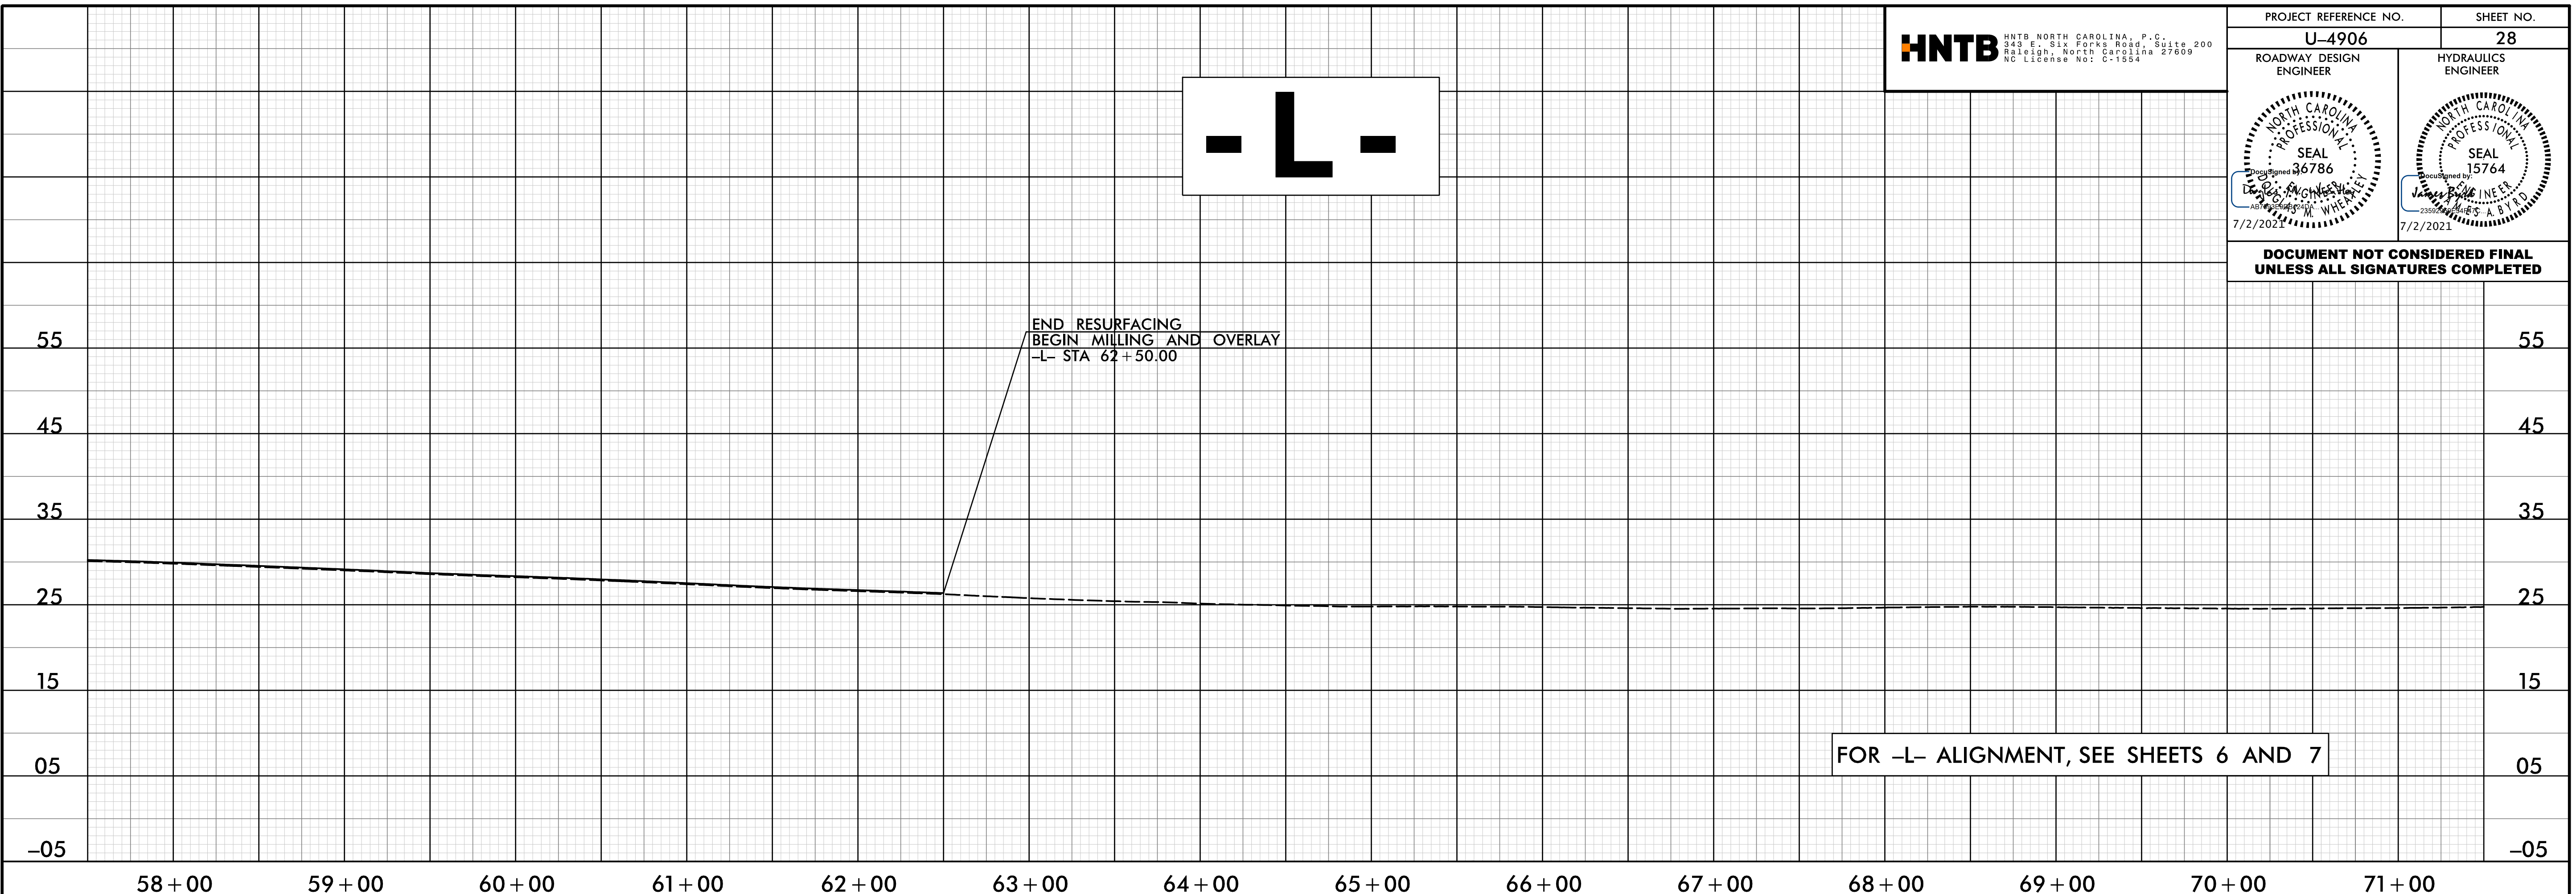

15-JUN-2021 13:23
N:\Roadway\Pro\14906_rdy.p1_pst28.dgn
HNTB