
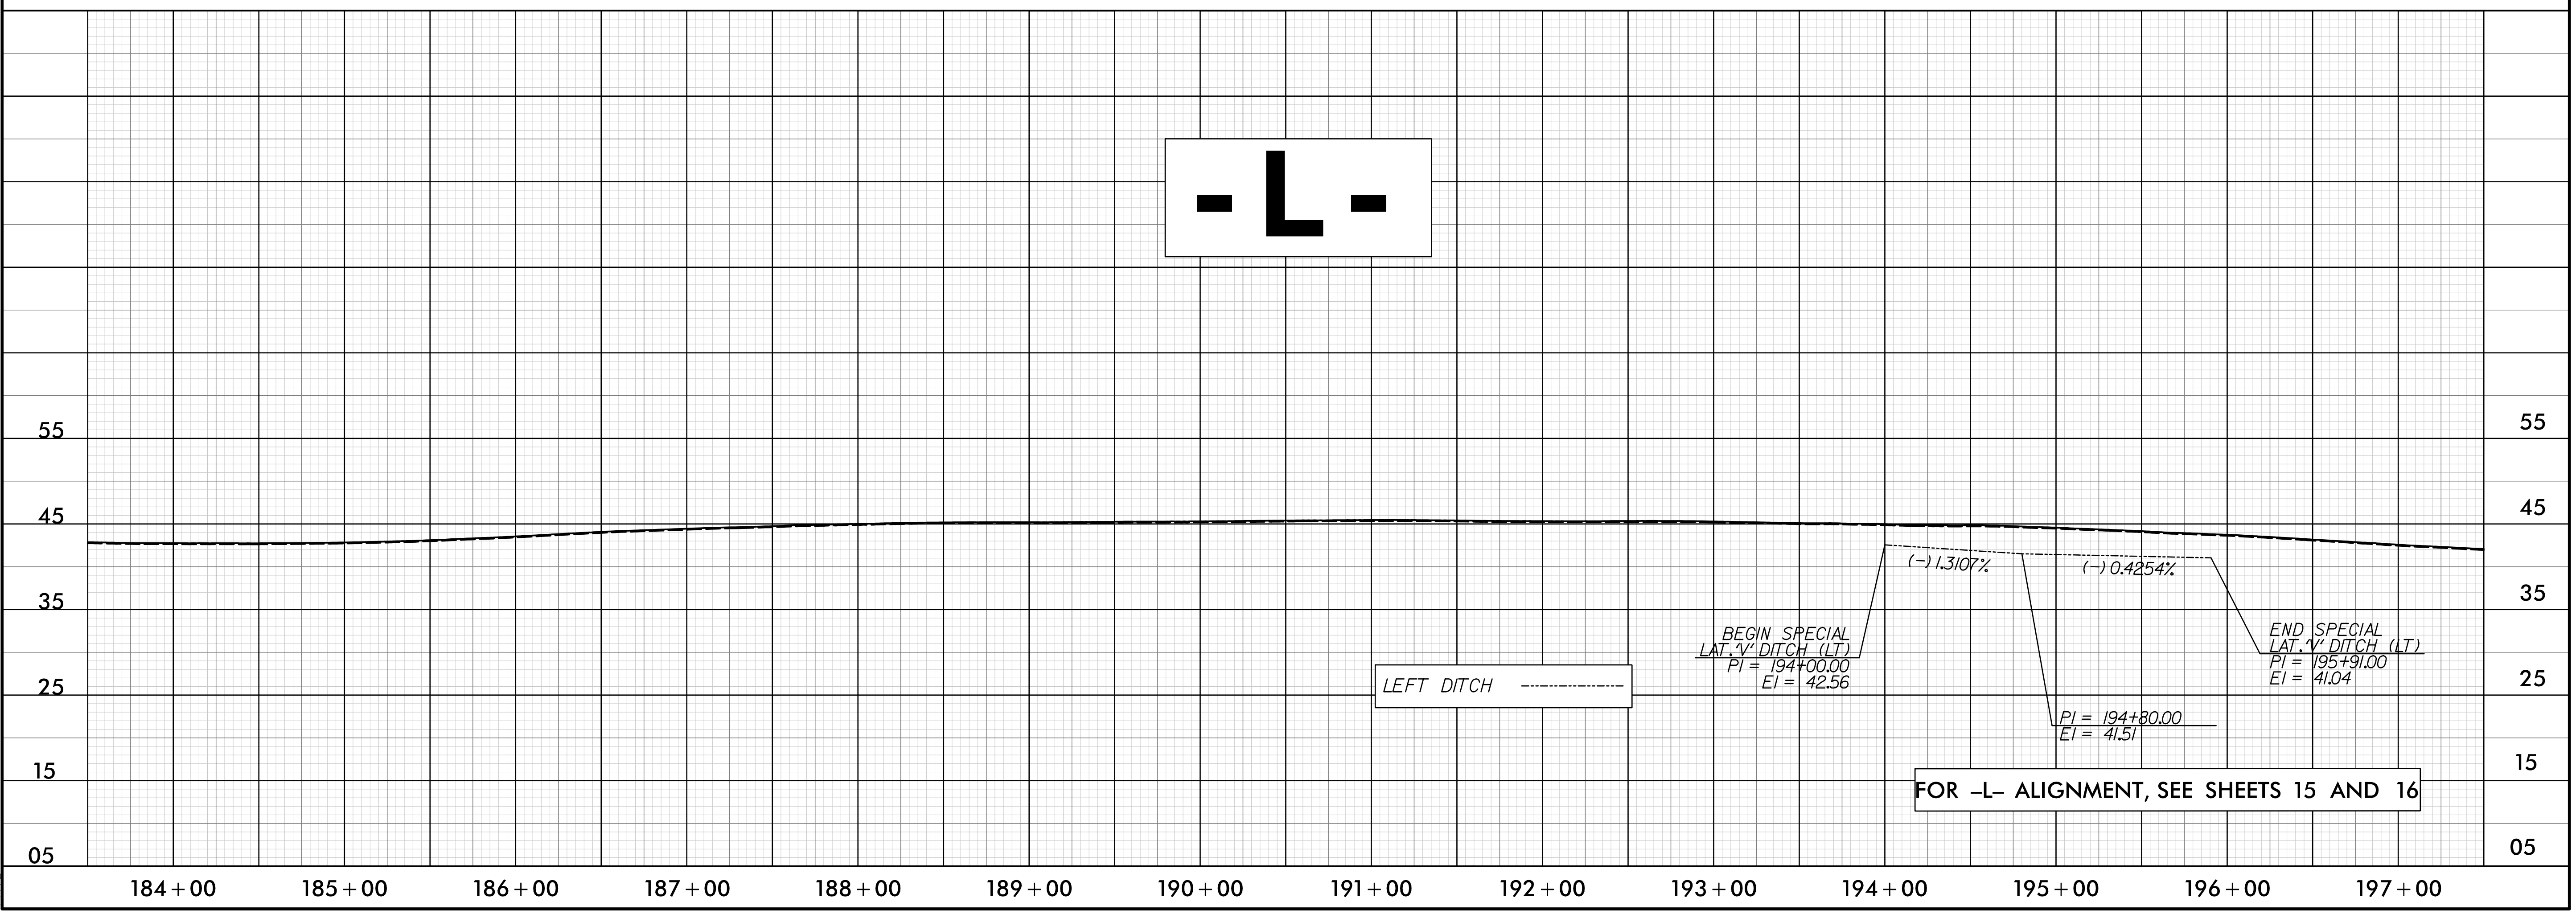


5/28/99

**HNTB** HNTB NORTH CAROLINA, P.C.  
 343 E. SIX FORKS ROAD, SUITE 200  
 RALEIGH, NORTH CAROLINA 27609  
 NC LICENSE NO. C-1554

PROJECT REFERENCE NO. <b>U-4906</b>	SHEET NO. <b>32</b>
ROADWAY DESIGN ENGINEER <i>[Signature]</i>	HYDRAULICS ENGINEER <i>[Signature]</i>
SEAL 36786 7/2/2021	SEAL 15764 7/2/2021

**DOCUMENT NOT CONSIDERED FINAL  
UNLESS ALL SIGNATURES COMPLETED**

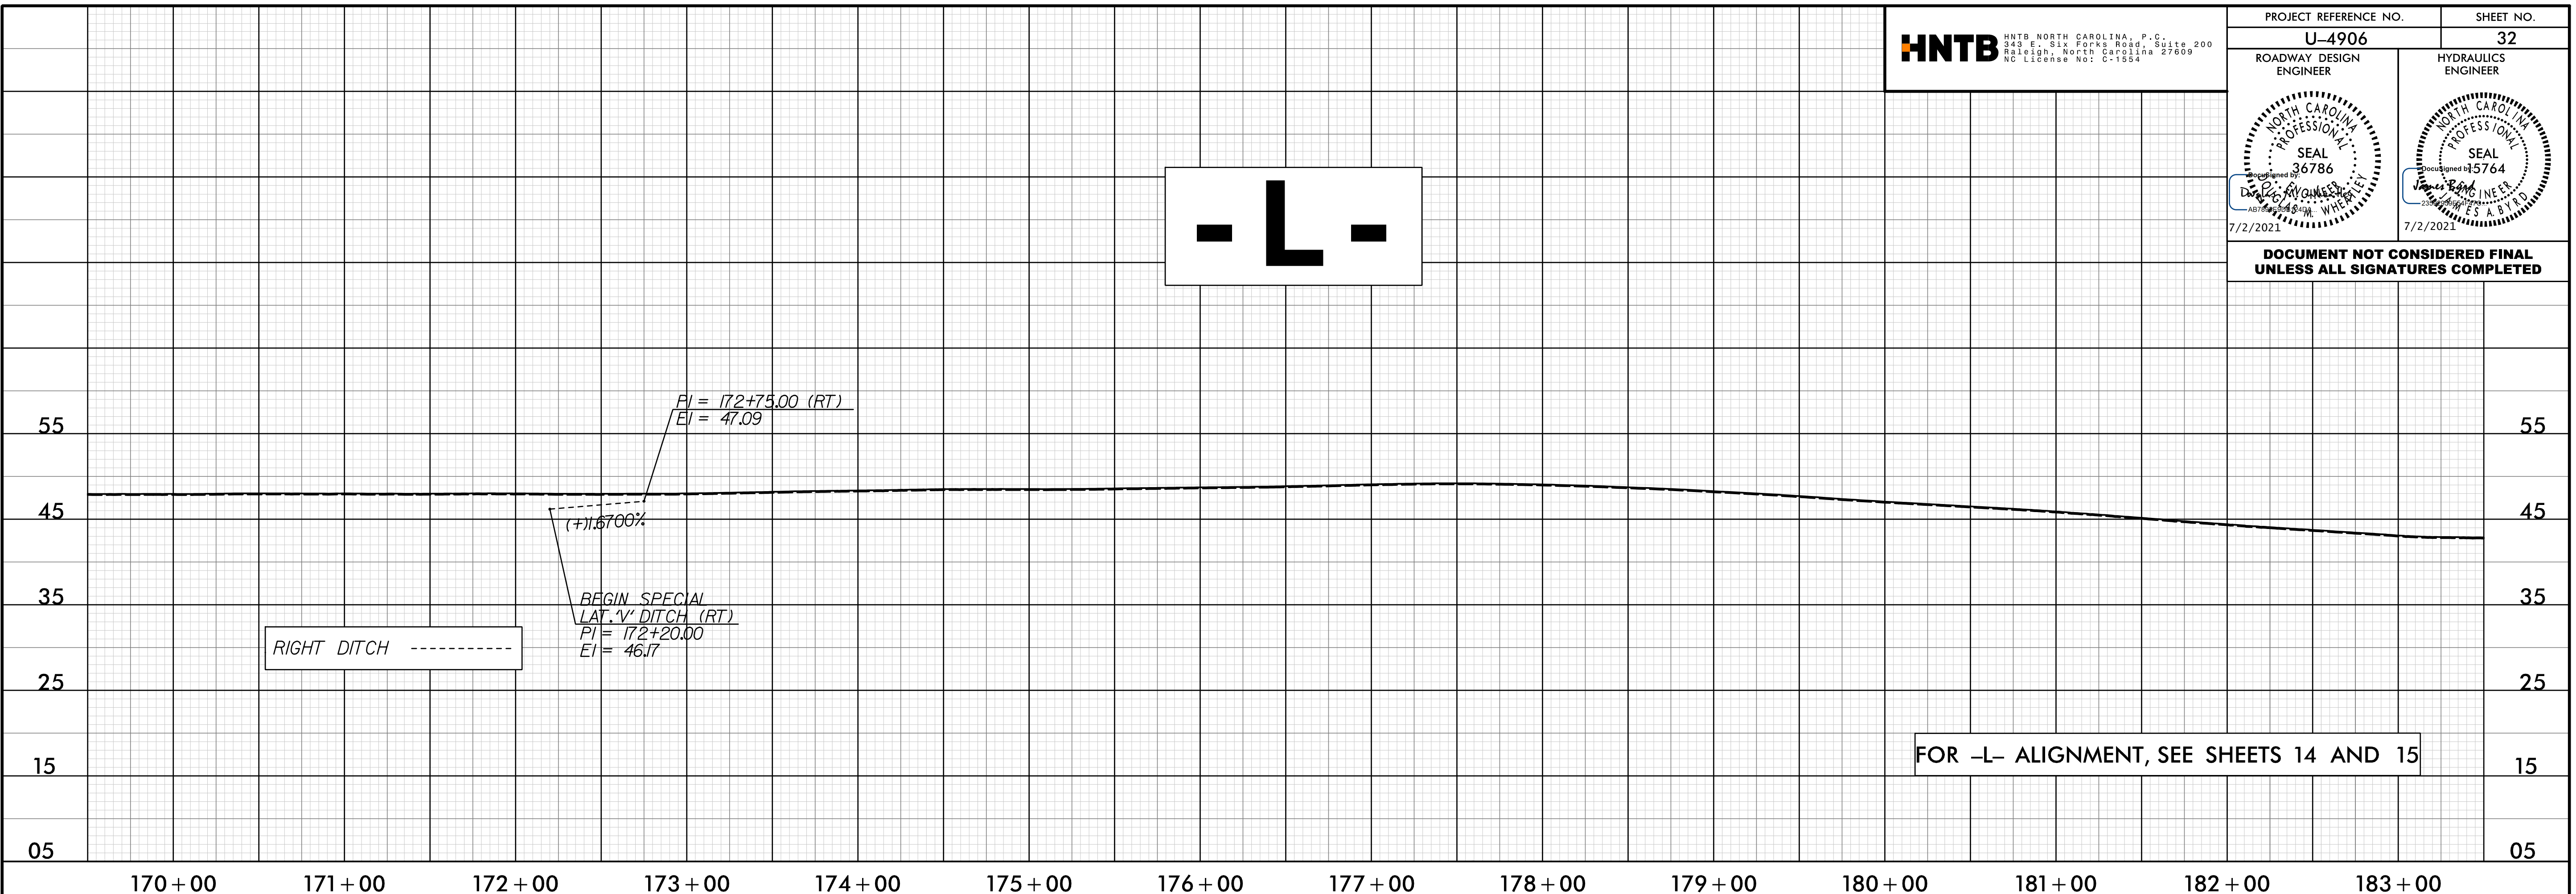

15-JUN-2021 13:23  
 (Roadway\Pro)\u4906\_rdy\_pf1\_psh32.dgn  
 HNTB