

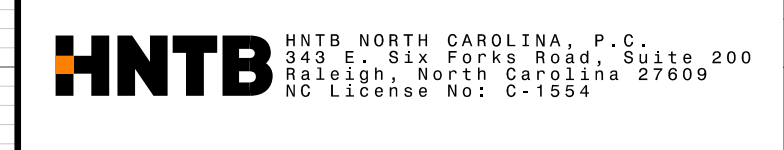


5/28/21

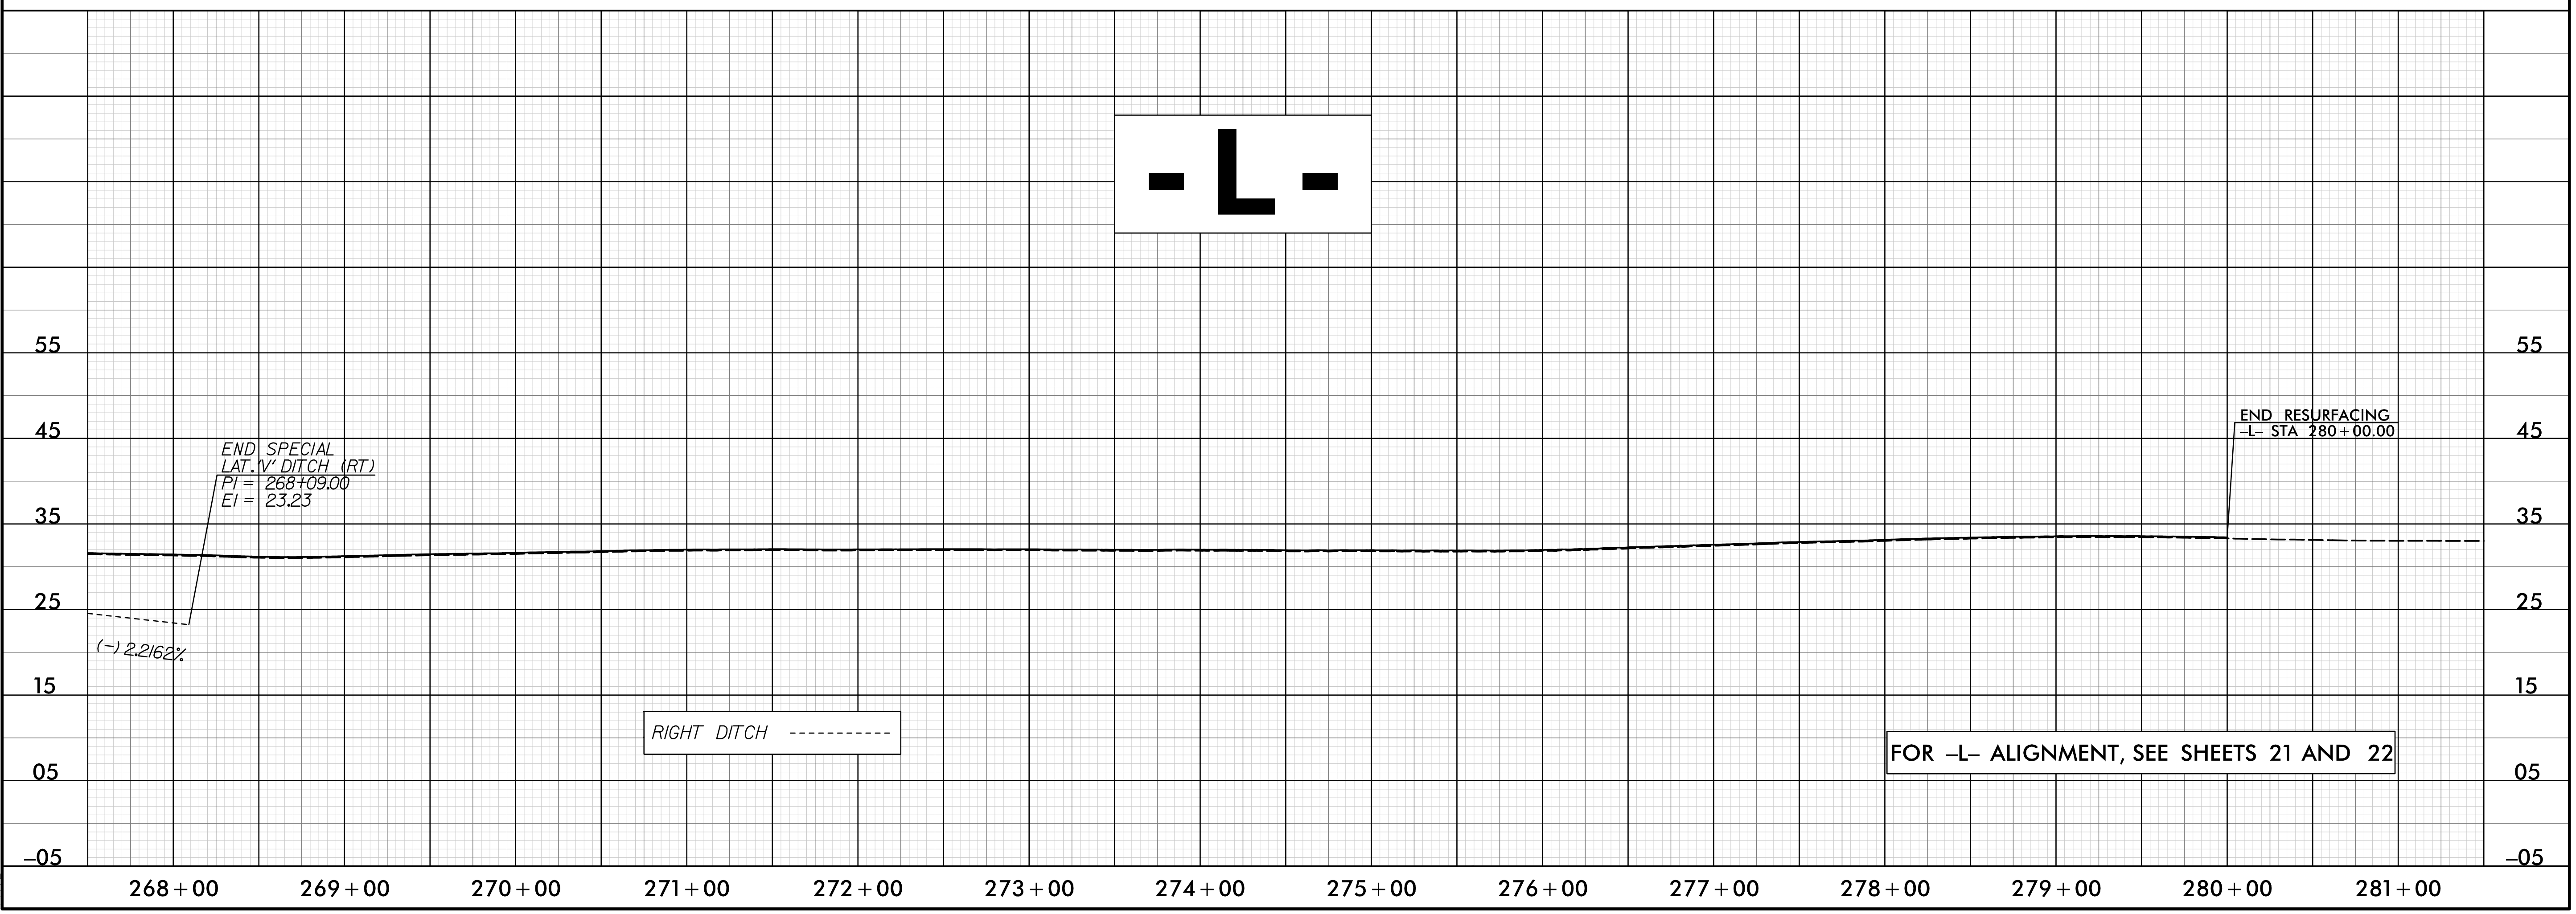

PROJECT REFERENCE NO. U-4906	SHEET NO. 35
ROADWAY DESIGN ENGINEER SEAL 36786 7/2/2021	HYDRAULICS ENGINEER SEAL 15764 7/2/2021

DOCUMENT NOT CONSIDERED FINAL UNLESS ALL SIGNATURES COMPLETED

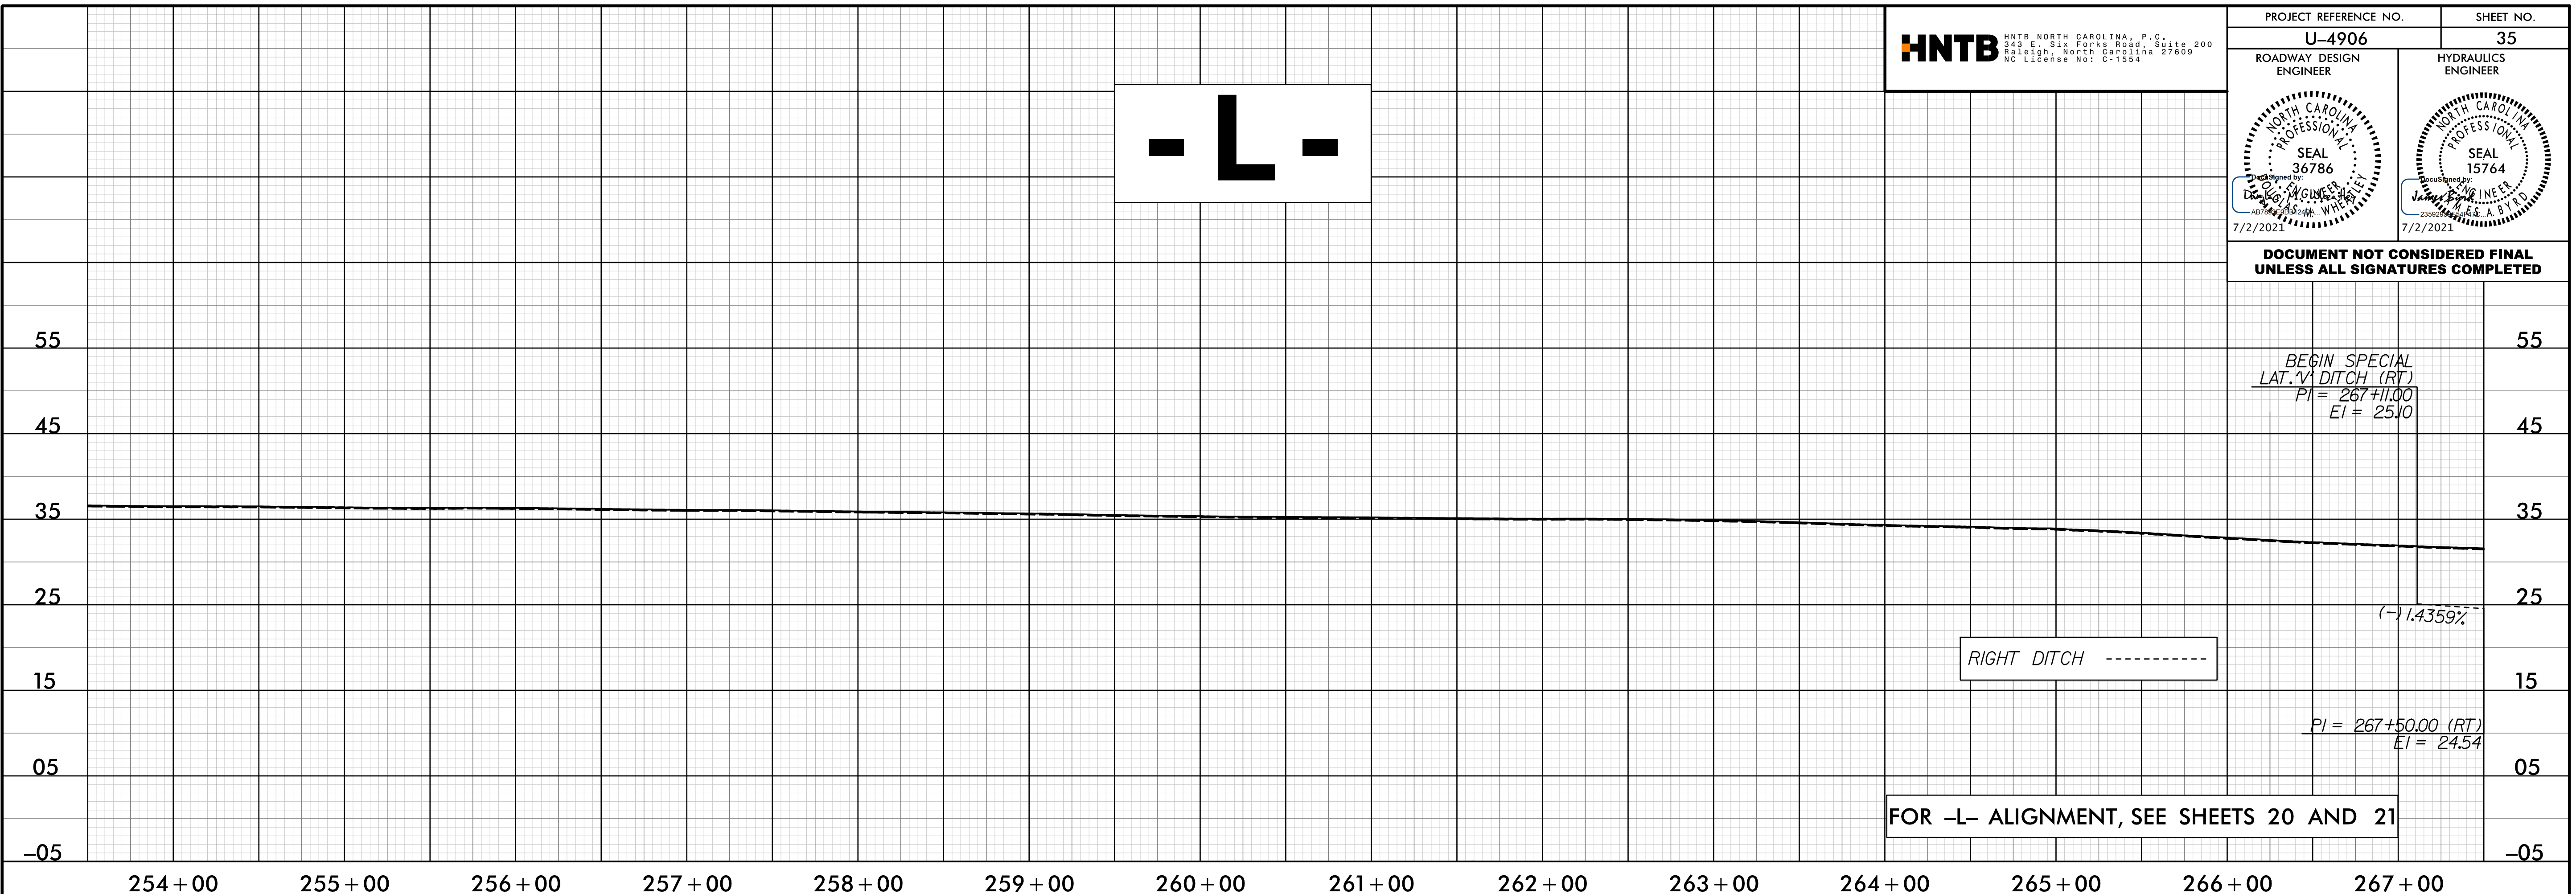

15-JUN-2021 13:24
N:\Roadway\Proj\U4906_rdy_pf1_psh35.dgn
HNTB