



5/28/19

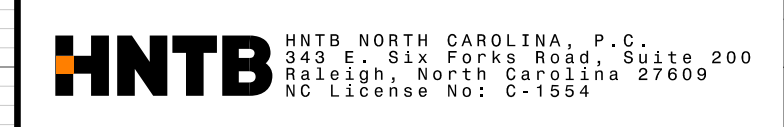

PROJECT REFERENCE NO. U-4906	SHEET NO. 36
ROADWAY DESIGN ENGINEER	HYDRAULICS ENGINEER


DOCUMENT NOT CONSIDERED FINAL UNLESS ALL SIGNATURES COMPLETED

-L1-

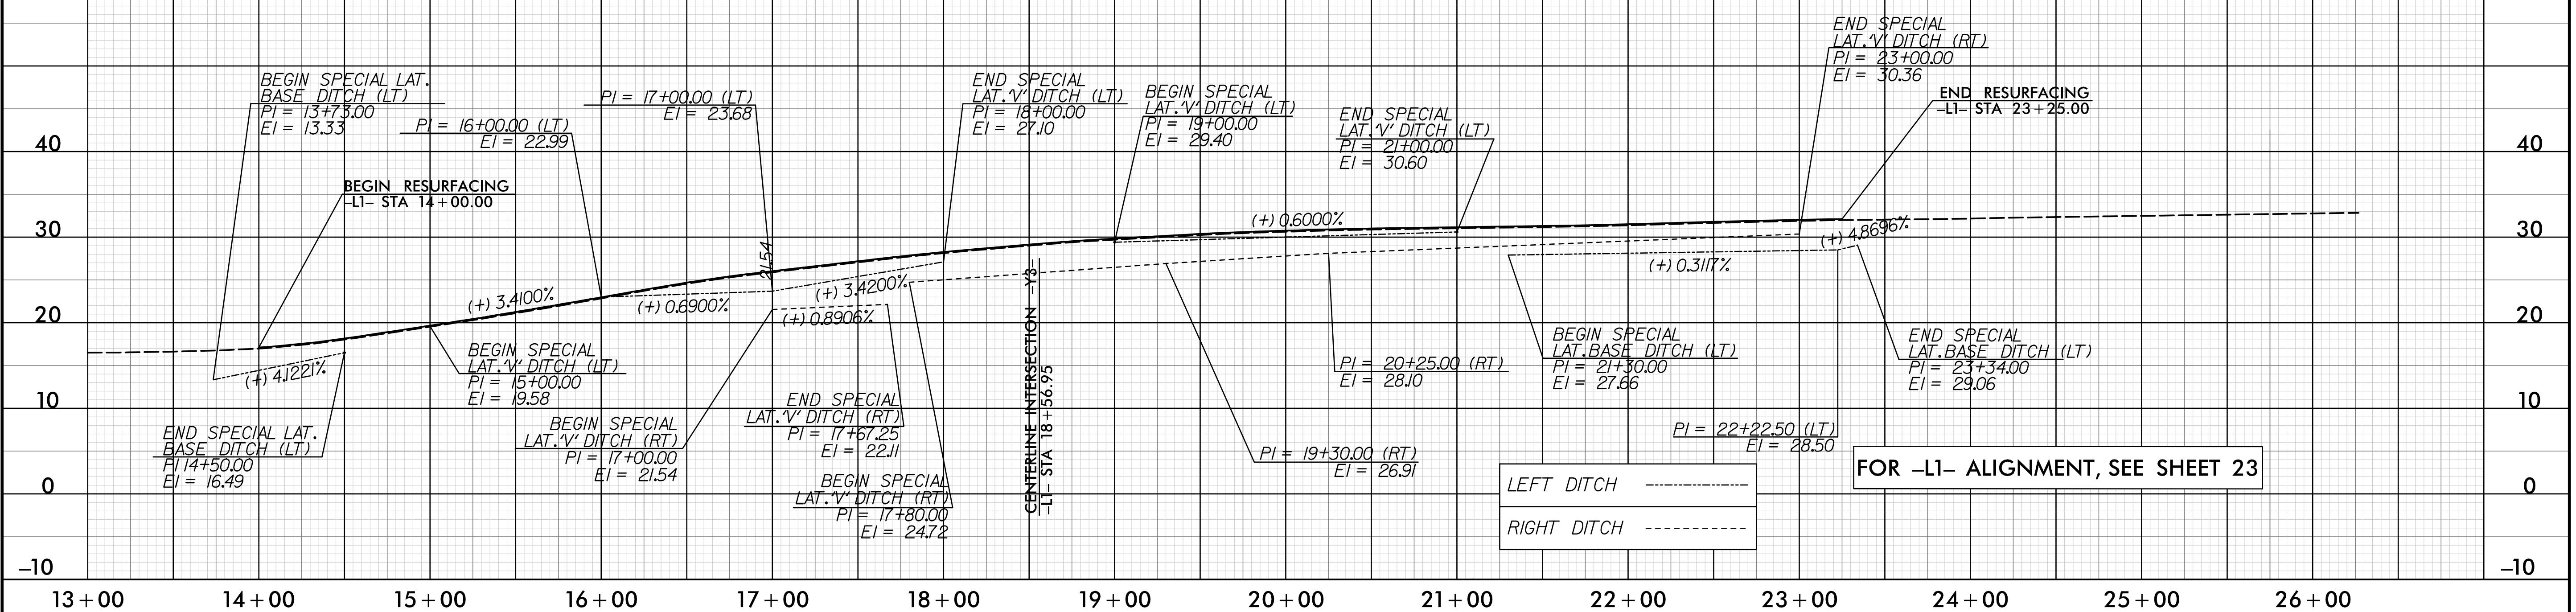

FOR -L1- ALIGNMENT, SEE SHEET 23

-L1-

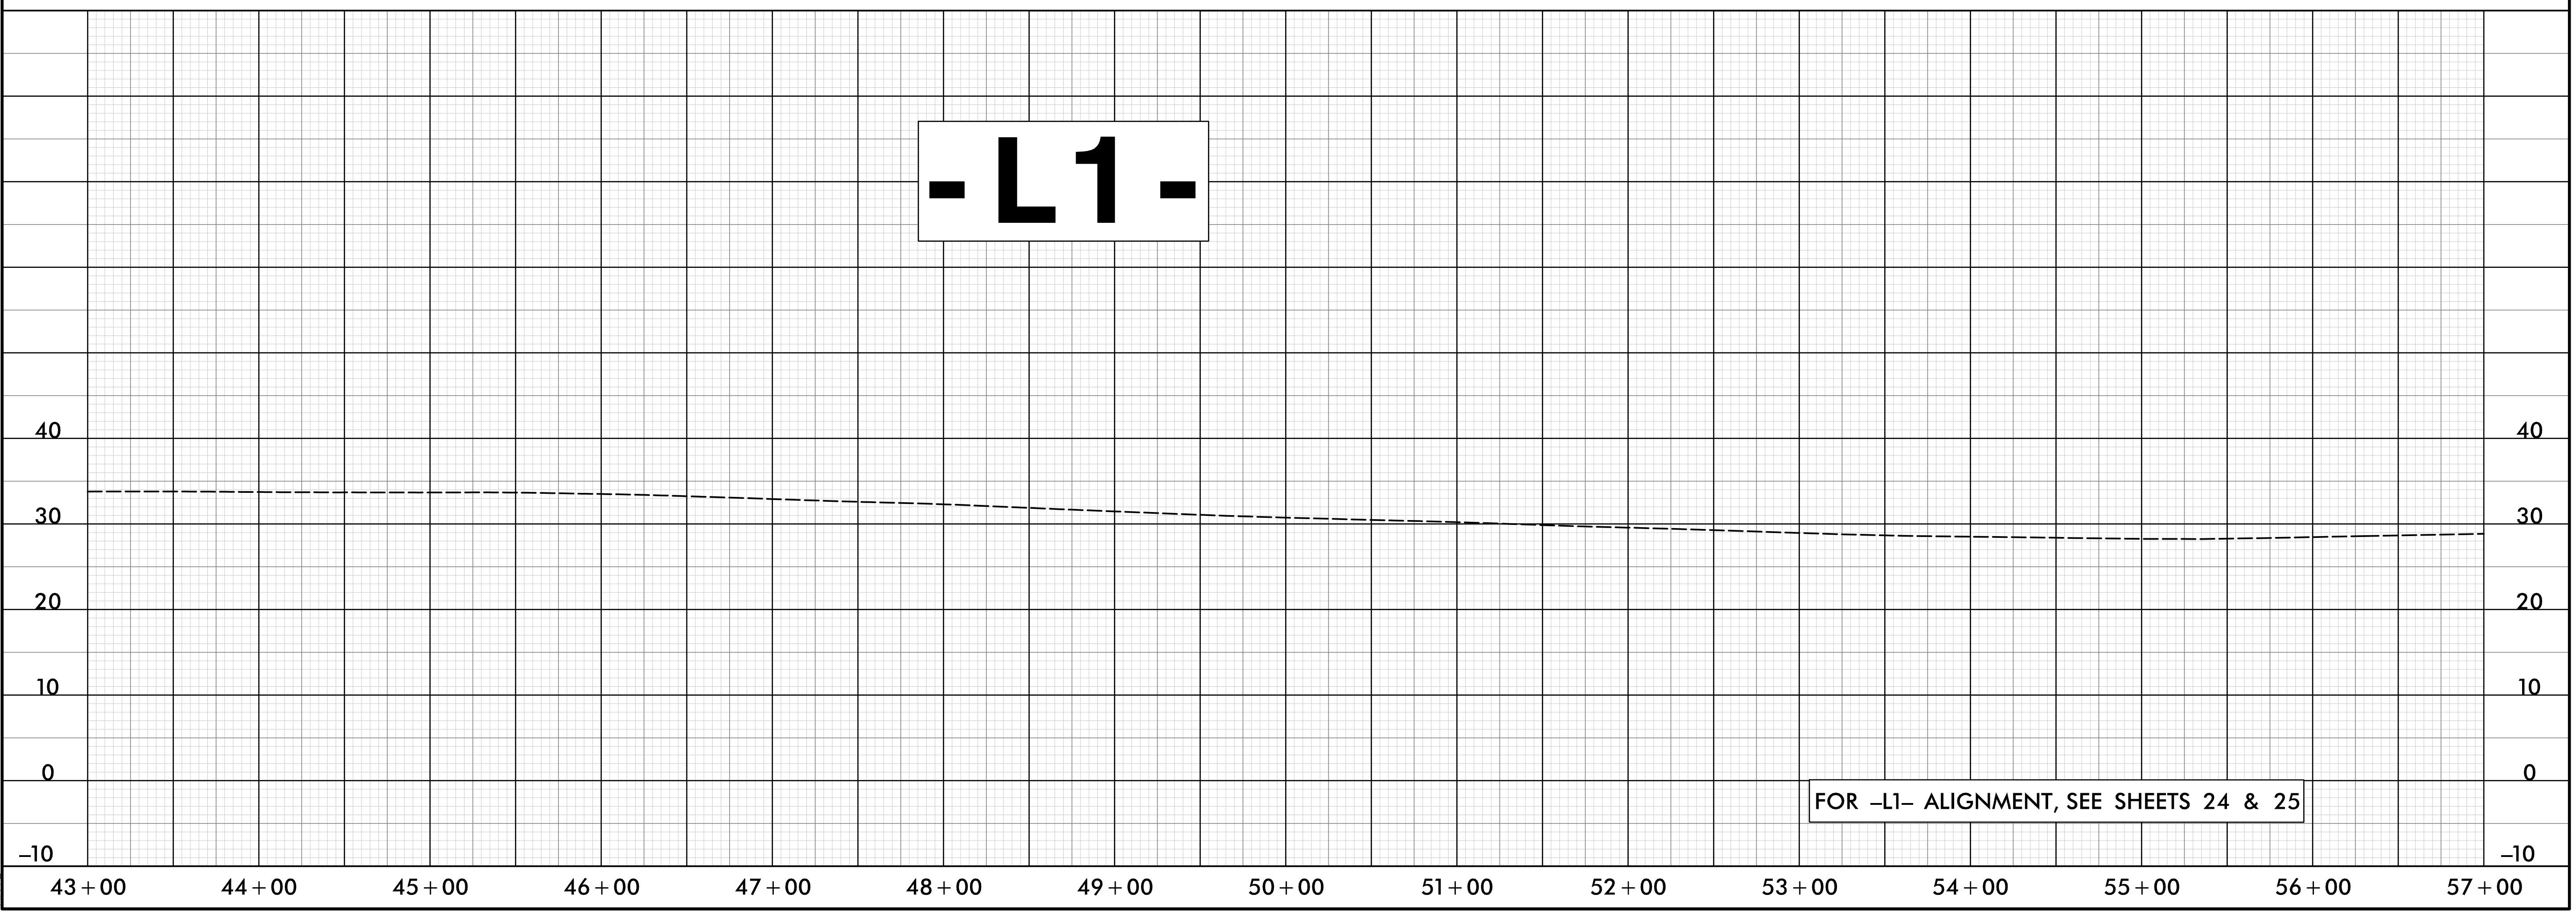

FOR -L1- ALIGNMENT, SEE SHEETS 24 & 25

15-JUN-2021 13:24
[Roadway\Proj\4906_rdy_p1_psh36.dgn]