

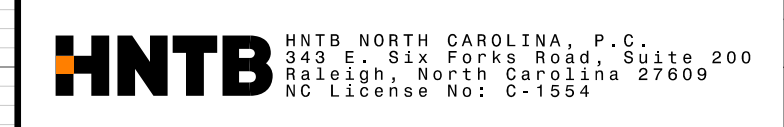
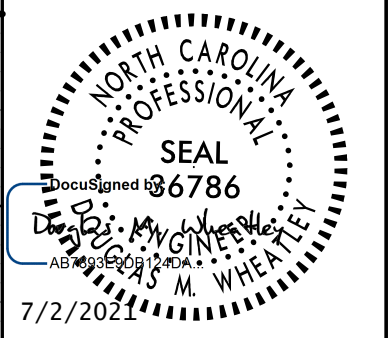


5/28/2024

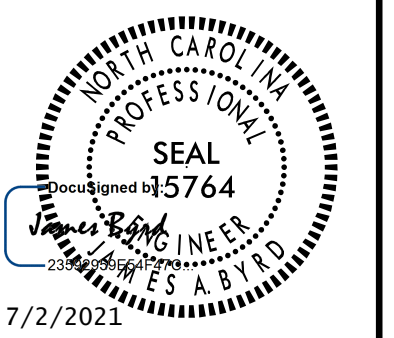

PROJECT REFERENCE NO. <b>U-4906</b>	SHEET NO. <b>37</b>
ROADWAY DESIGN ENGINEER	HYDRAULICS ENGINEER
	

# -L1-

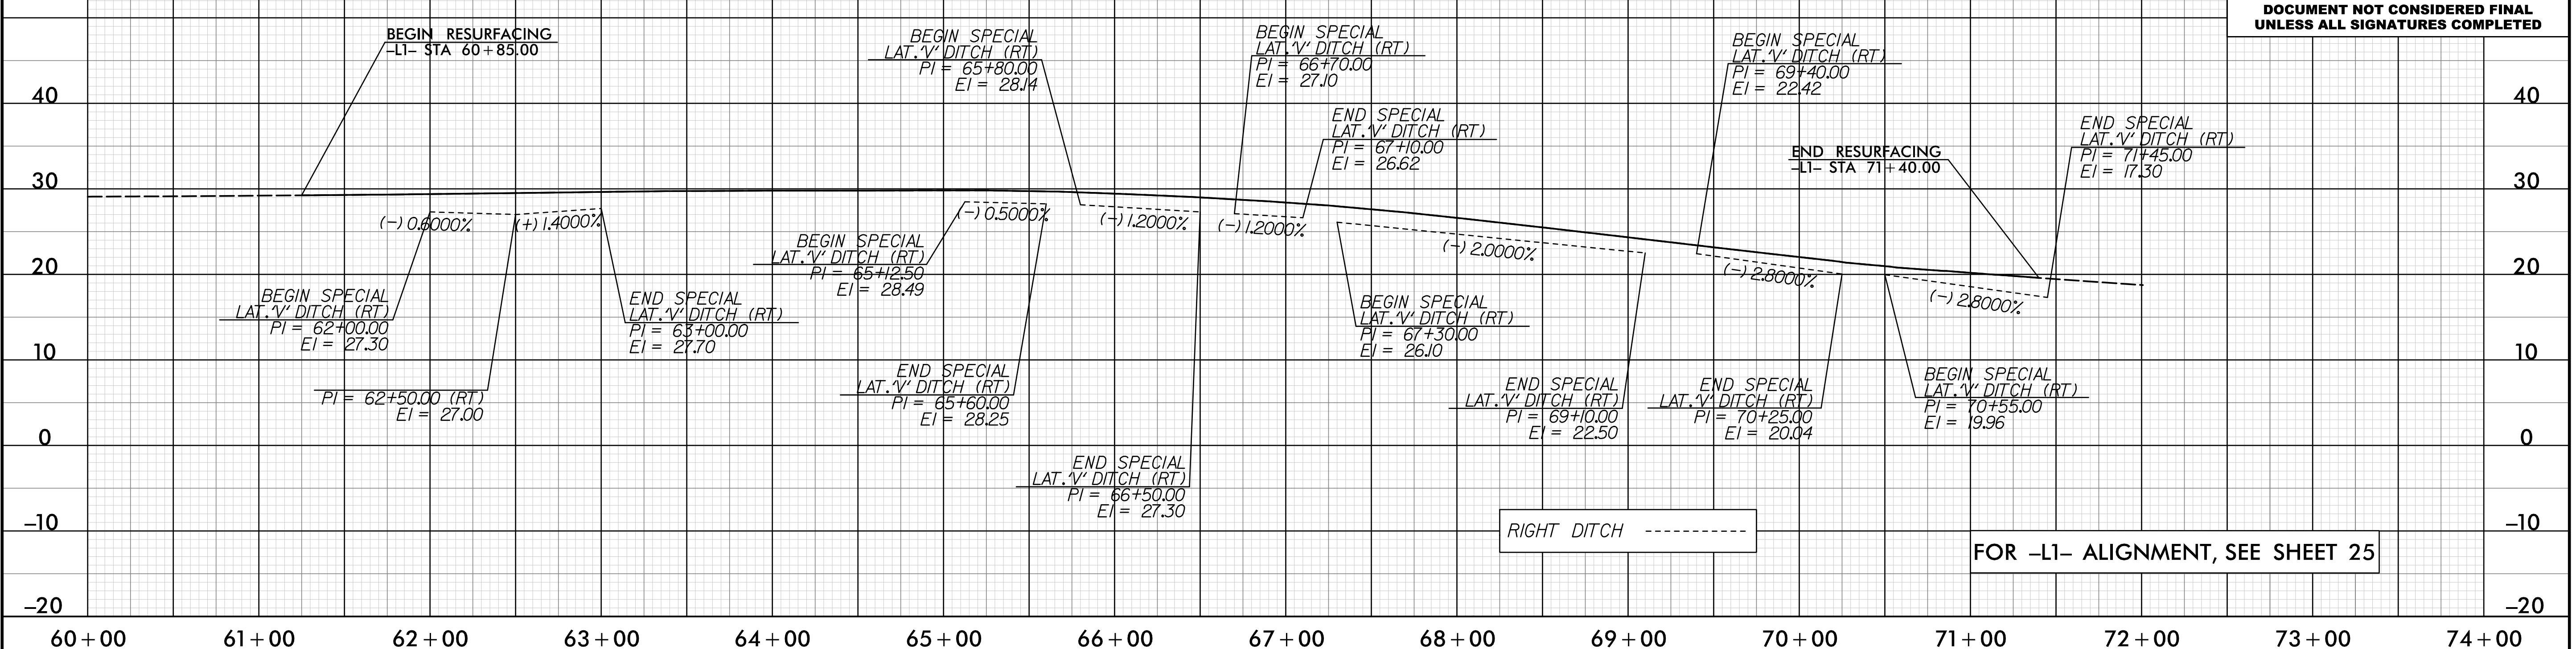

15-JUN-2024 13:24  
N:\Roadway\Proj\4906\_rdy\_pf1\_psh37.dgn  
HNTB