



5/28/99

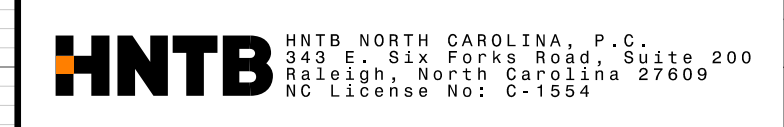

PROJECT REFERENCE NO. U-4906	SHEET NO. 39
ROADWAY DESIGN ENGINEER	HYDRAULICS ENGINEER

DOCUMENT NOT CONSIDERED FINAL UNLESS ALL SIGNATURES COMPLETED


-Y4-

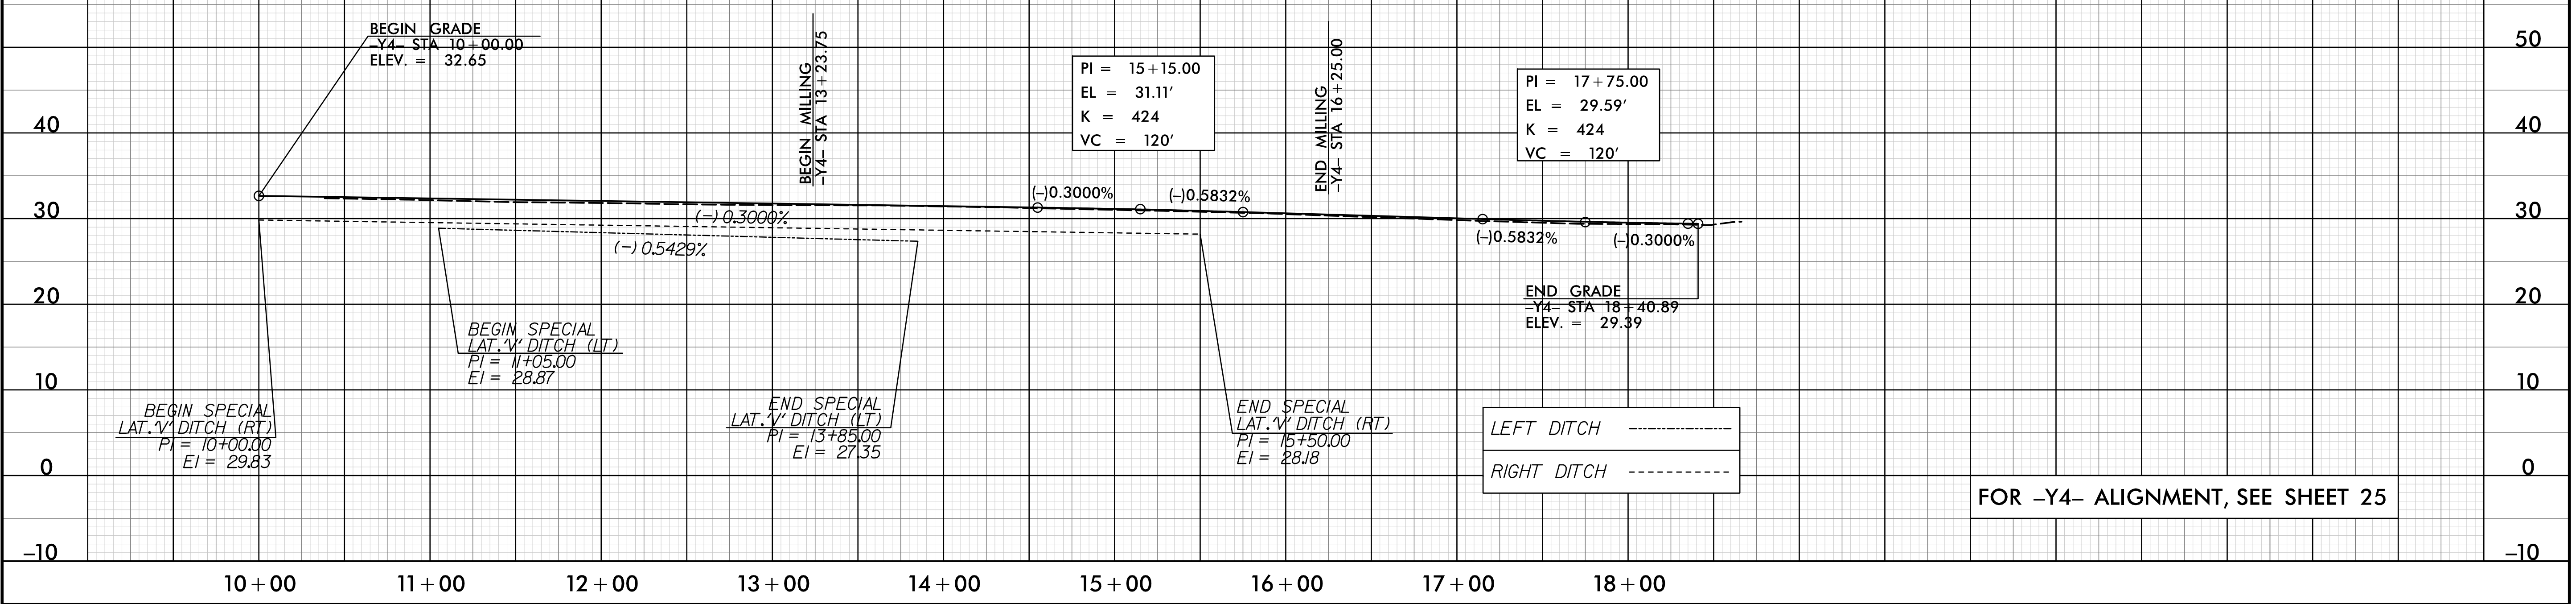

LEFT DITCH -----
RIGHT DITCH -----

FOR -Y4- ALIGNMENT, SEE SHEET 25

-Y5-

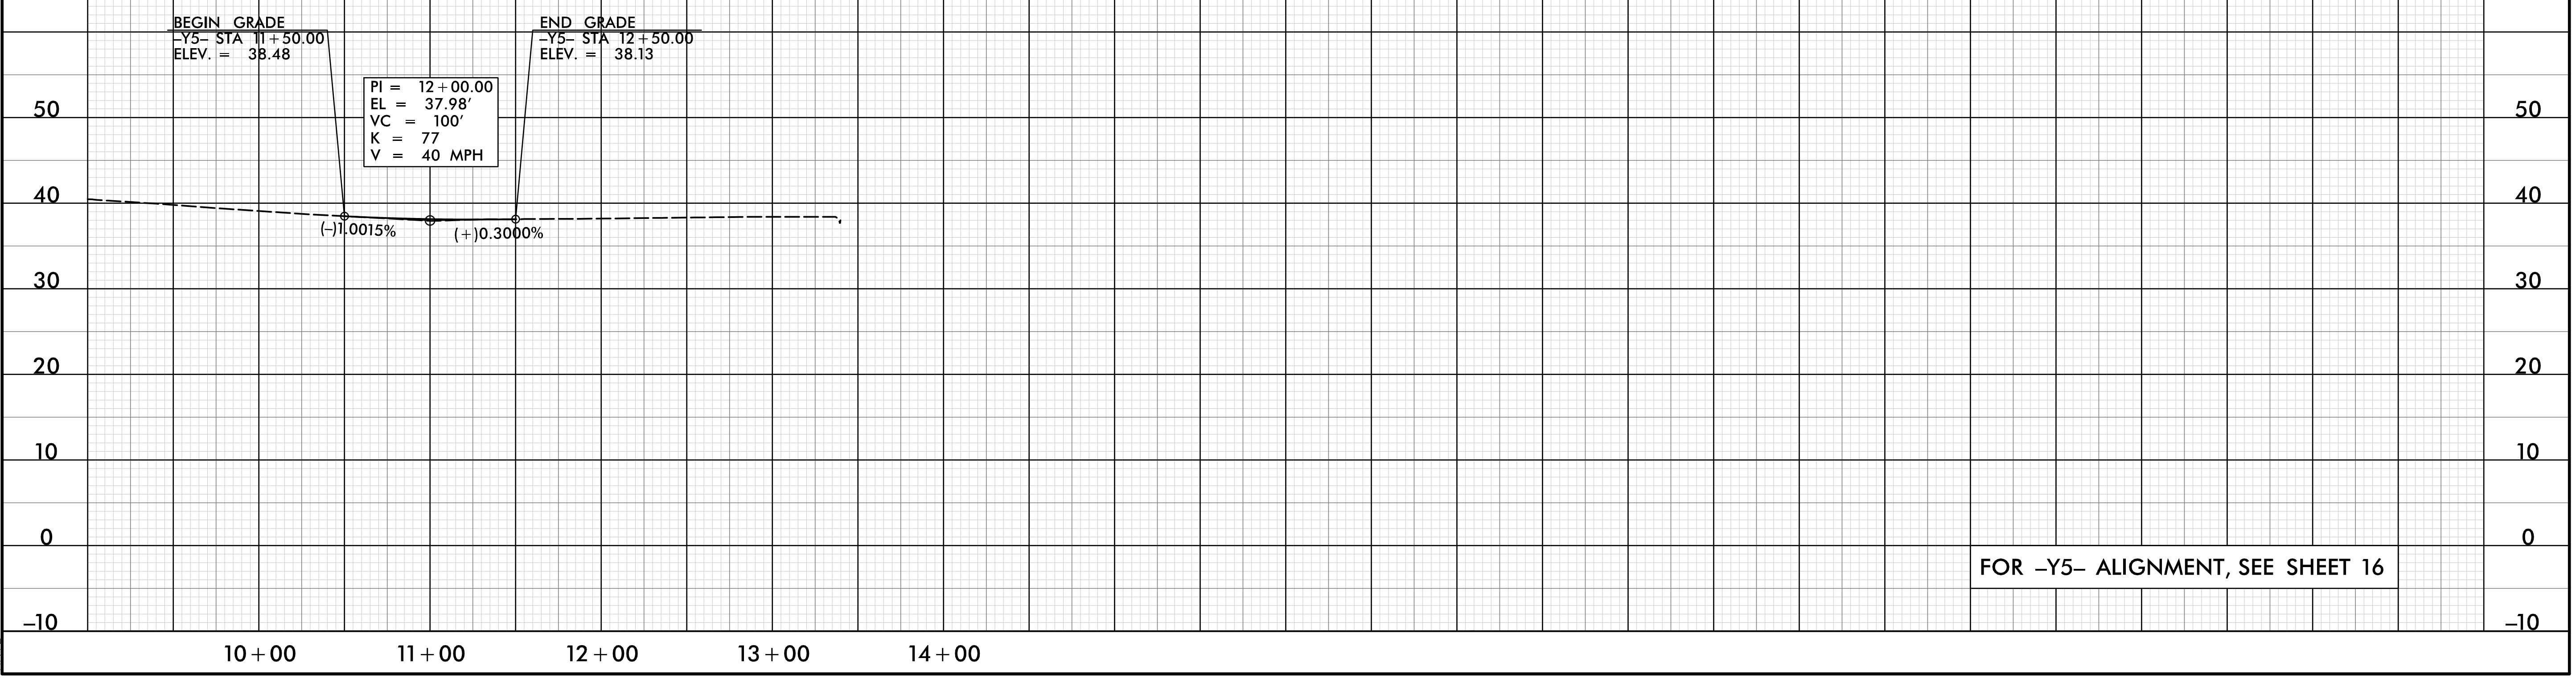

FOR -Y5- ALIGNMENT, SEE SHEET 16

15-JUN-2021 13:24
N:\Roadway\Proj\U4906_rdy_pf1_psh39.dgn
HNTB