
DocuSign Envelope ID: 2B19B996-3EDC-4D2C-96D4-7C0AA4548E22

PROJECT REFERENCE NO. SHEET NO. U-4906

Location and Surveys

Vaughn & Melton Consulting Engineers



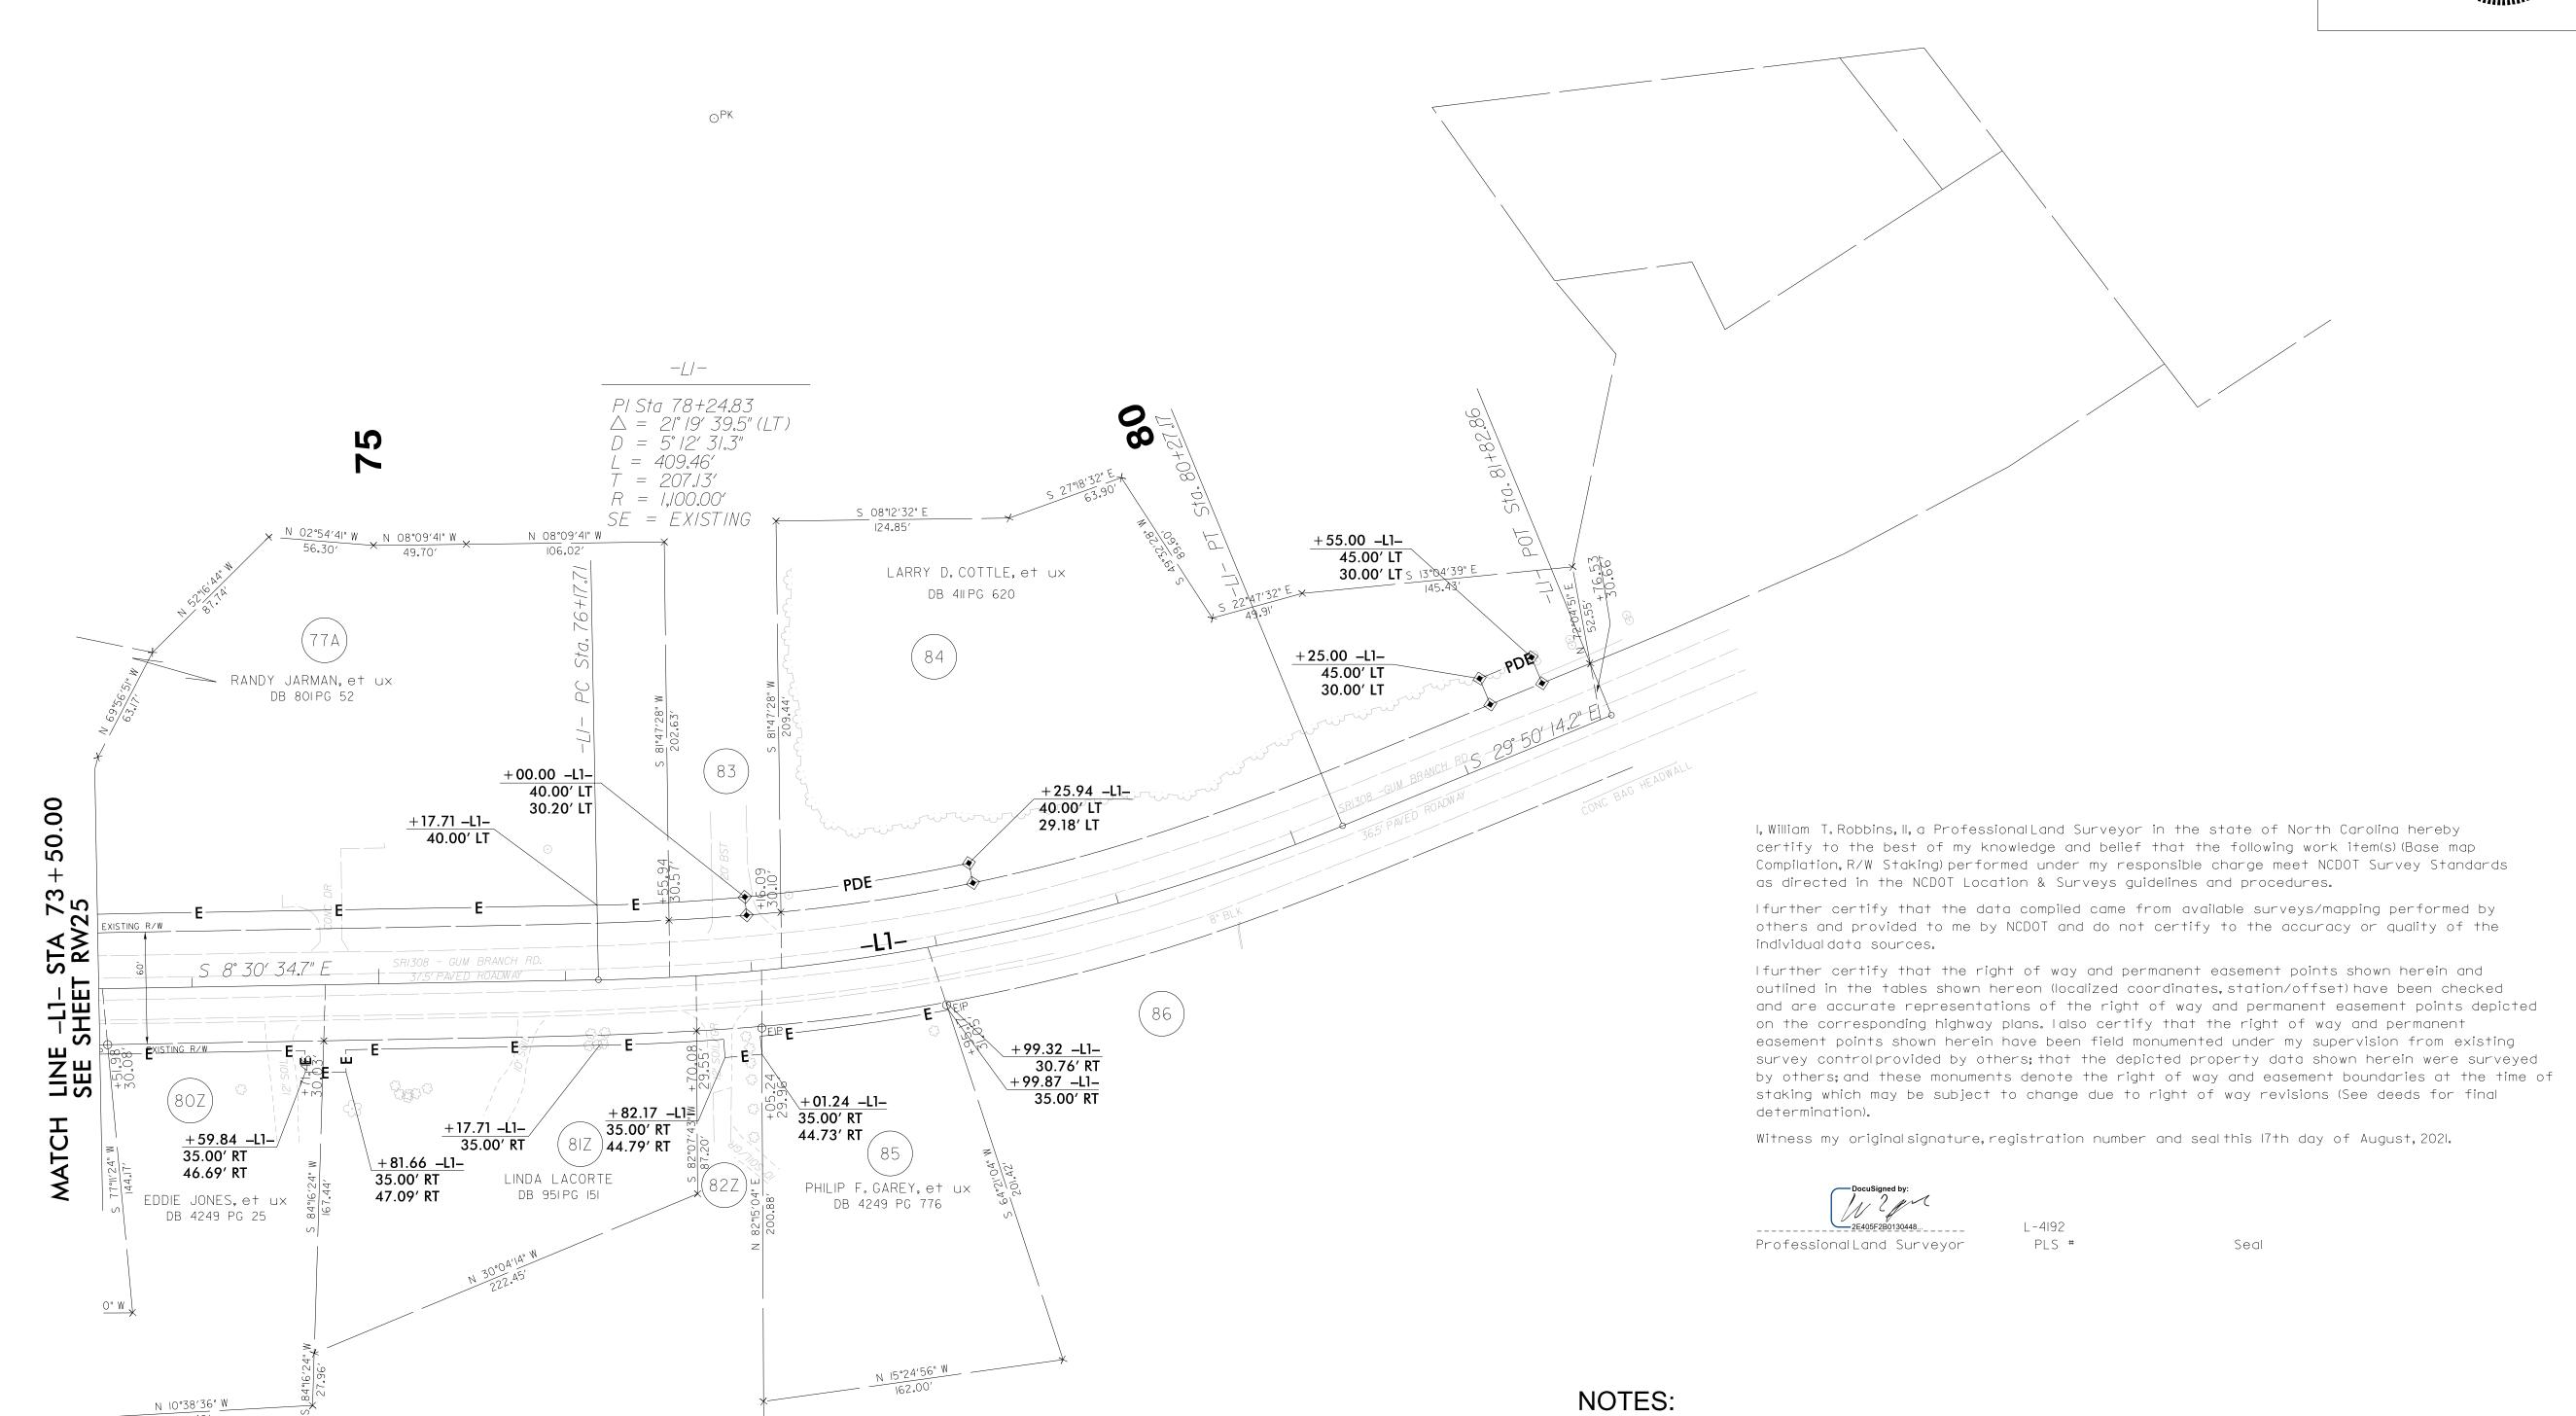

NC GRID / ...

2. PROJECT CONTROL WAS ESTABLISHED USING GNSS, THE GLOBAL NAVIGATION SATELLITE SYSTEM.

1. IF FURTHER INFORMATION REGARDING PROJECT CONTROL IS NEEDED PLEASE CONTACT

THE LOCATION AND SURVEYS UNIT.