


PLACE CMS 2 WEEKS PRIOR TO ROAD CLOSURE

SEE RSD 1101.03 (SHEET 1 AND 2 OF 9) FOR ADDITIONAL SIGNS AND DEVICES

3:14:22 PM
N:\TC\U4906_tc_tmp_02_detour.dgn
1/29/2019

HNTB
HNTB NORTH CAROLINA, P.C.
343 E. Six Forks Road, Suite 200
Raleigh, North Carolina 27609
NC License No: C-1554

APPROVED: *Helen Shyu*
DATE: 6/29/2021
SEAL
DOCUMENT NOT CONSIDERED FINAL UNLESS ALL SIGNATURES COMPLETED

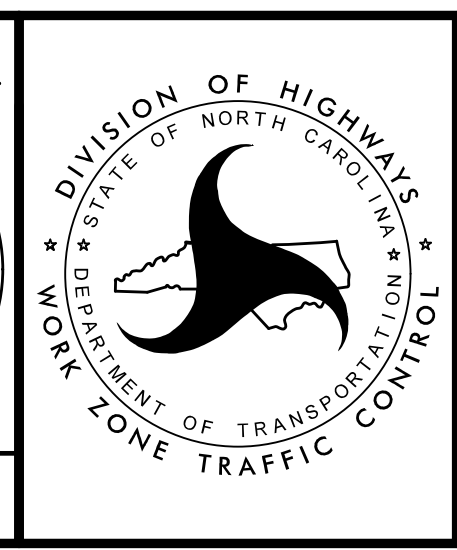

TRANSPORTATION MANAGEMENT PLAN
OFFSITE DETOUR (GUM BRANCH)