


NOTE: USING FLAGGERS,
MILL AND OVERLAY
BETWEEN -L- STA 62+50+/-
AND STA 78+50+/-

3:14:31 PM
\\TC\N\4906-TC-PL\001.dgn
1/29/2019

HNTB
HNTB NORTH CAROLINA, P.C.
343 E. SIX FORKS ROAD, SUITE 200
RALEIGH, NORTH CAROLINA 27609
NC LICENSE NO: C-1554

APPROVED: *Helen Shyu*
DATE: 6/29/2021
SEAL
NORTH CAROLINA
PROFESSIONAL
SEAL
042517
ENGINEER
HELEN SHYU

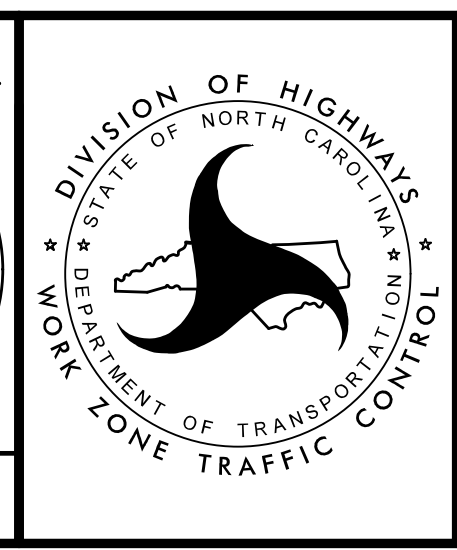

TRANSPORTATION
MANAGEMENT PLAN

PHASE I
DETAIL

DOCUMENT NOT CONSIDERED FINAL
UNLESS ALL SIGNATURES COMPLETED