

-L- STA 109+00+/-
SEE SHEET TMP-4
BREAK LINE

NOTE: USING FLAGGERS,
MILL AND OVERLAY
BETWEEN -L- STA 62+50+/-
AND STA 78+50+/-

WEDGE & WIDEN -L-
USING FLAGGERS
(BEGIN WIDENING
AT -L- STA 78+50+/-)

AWAY FROM TRAFFIC, CONSTRUCT -Y1-
FROM -Y1- STA 15+35+/- TO
STA 16+75+/- AS MUCH AS POSSIBLE

WEDGE & WIDEN -L-
USING FLAGGERS

BREAK
-L- STA 122+00+/-
SEE SHEET TMP-6

3:14:33 PM
\\TC\N\U4906-TC_PLD02.dgn
1/29/2019


HNTB
HNTB NORTH CAROLINA, P.C.
343 E. Six Forks Road, Suite 200
Raleigh, North Carolina 27609
NC License No: C-1554

APPROVED: *Helen Shyu*
DATE: 6/29/2021

SEAL

SEAL
NORTH CAROLINA
PROFESSIONAL
ENGINEER
HELEN SHYU
042517

**DOCUMENT NOT CONSIDERED FINAL
UNLESS ALL SIGNATURES COMPLETED**

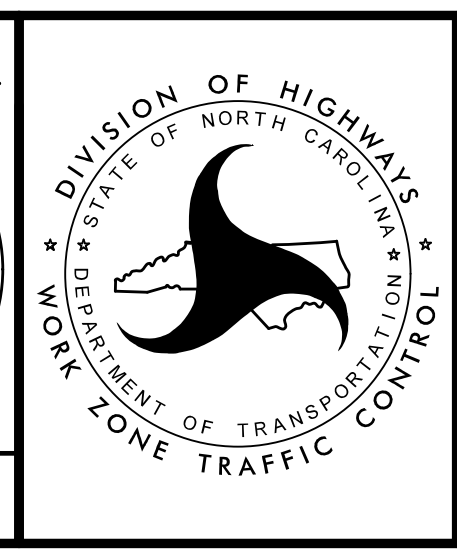

TRANSPORTATION
MANAGEMENT PLAN

PHASE I
DETAIL