


CONTRACTOR MAY UTILIZE 10 FOOT LANES WITH 2 FOOT SHOULDERS WHEN INSTALLING WATERLINE, RCP PIPE, AND BOXES WITH APPROVAL FROM THE ENGINEER. THIS NOTE APPLIES TO RAMSEY ROAD ONLY.


NOTE: WIDEN -L1- FROM STA 44+52.5+/- TO STA 46+70+/-

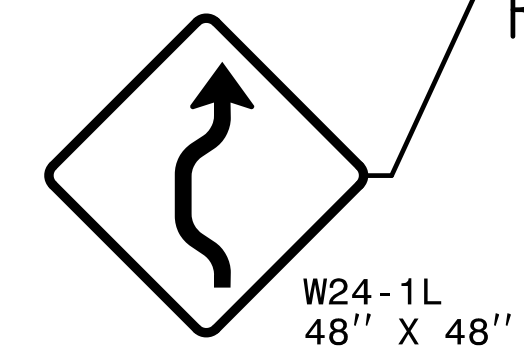

10:04:41 AM  
 \\TCPU\U4906-TC\_PLD05.dgn  
 8/17/2021

**HNTB**  
 HNTB NORTH CAROLINA, P.C.  
 343 E. Six Forks Road, Suite 200  
 Raleigh, North Carolina 27609  
 NC License No: C-1554

APPROVED: *Helen Shyu*  
 DATE: 8/17/2021  
 SEAL  
 DOCUMENT NOT CONSIDERED FINAL  
 UNLESS ALL SIGNATURES COMPLETED

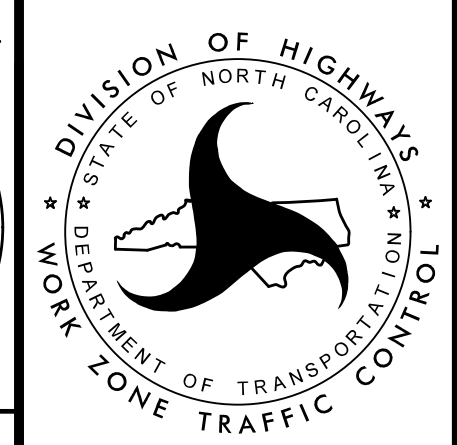

TRANSPORTATION  
 MANAGEMENT PLAN  
 PHASE I  
 DETAIL

10:04:41 AM  
 \\TCPU\U4906-TC\_PLD05.dgn  
 8/17/2021