







TIP NO.	SHEET NO.
U-4906	PMP-1A
APPROVED: <i>Helen Shyu</i> <small>OF 1507549546EAF</small>	
DATE: 6/29/2021	
SEAL	
	
DOCUMENT NOT CONSIDERED FINAL UNLESS ALL SIGNATURES COMPLETED	

## FINAL PAVEMENT MARKING SCHEDULE



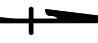

MATERIAL	SYMBOL	DESCRIPTION
<b>PAVEMENT MARKING</b>		
<u>THERMOPLASTIC (4", 90 MILS)</u>		
	TA	WHITE EDGELINE
	TB	YELLOW EDGELINE
<u>THERMOPLASTIC (4", 90 MILS)</u>		
	T8	2 FT.-6 FT./SP WHITE MINISKIP
	TD	3 FT.-9 FT./SP WHITE MINISKIP
	TE	WHITE SOLID LANE LINE
	TF	10 FT. YELLOW SKIP
	TH	YELLOW SINGLE CENTER
	TI	YELLOW DOUBLE CENTER
<u>THERMOPLASTIC (8", 90 MILS)</u>		
	TN	WHITE GORELINE
<u>THERMOPLASTIC (12", 90 MILS)</u>		
	TV	YELLOW DIAGONAL
<u>THERMOPLASTIC (24", 90 MILS)</u>		
	T2	WHITE STOPBAR
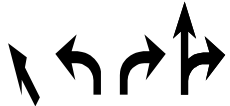
<u>THERMOPLASTIC PAVEMENT MARKING SYMBOLS (90 MILS)</u>	
UA	LEFT TURN ARROW
UB	RIGHT TURN ARROW
UC	STRAIGHT ARROW
UE	COMBO STRAIGHT/RIGHT
<u>RAISED PAVEMENT MARKERS - PERMANENT (NOT SHOWN)</u>	
MA	YELLOW & YELLOW
MB	CRYSTAL & RED
<u>RAISED PAVEMENT MARKERS - SNOWPLOWABLE (NOT SHOWN)</u>	
ME	YELLOW & YELLOW
MF	CRYSTAL & RED


### LEGEND

- GENERAL**
-  DIRECTION OF TRAFFIC FLOW
  -  NORTH ARROW
  -  PROPOSED PVMT.     EXIST. PVMT.
- PAVEMENT MARKINGS**
-  PAVEMENT MARKING SYMBOLS
  - ONLY** PAVEMENT MARKING CHARACTERS

**PAVEMENT MARKING SYMBOLS**

	UA
	UB
	UC
	UE

6:56:27 PM  
 \\PMP-U-4906.dgn\_PMP\_01-01A.dgn  
 \$\$\$USERNAME\$\$\$

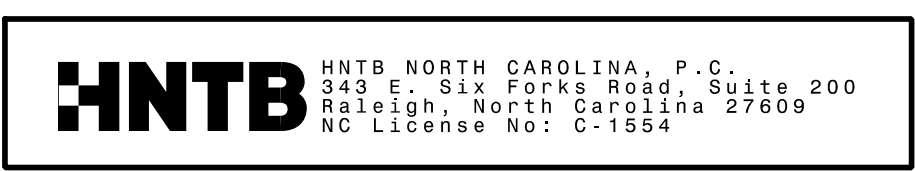

## PAVEMENT MARKING SCHEDULE AND LEGEND