
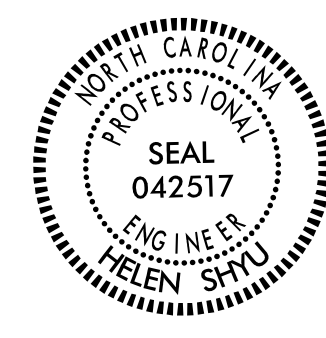


| | |
|---|--------------------|
| TIP NO. U-4906 | SHEET NO. PMP-4 |
| APPROVED: <i>Helen Shyne</i> DATE: 6/29/2021 | |
| SEAL  | |
| DOCUMENT NOT CONSIDERED FINAL UNLESS ALL SIGNATURES COMPLETED | |

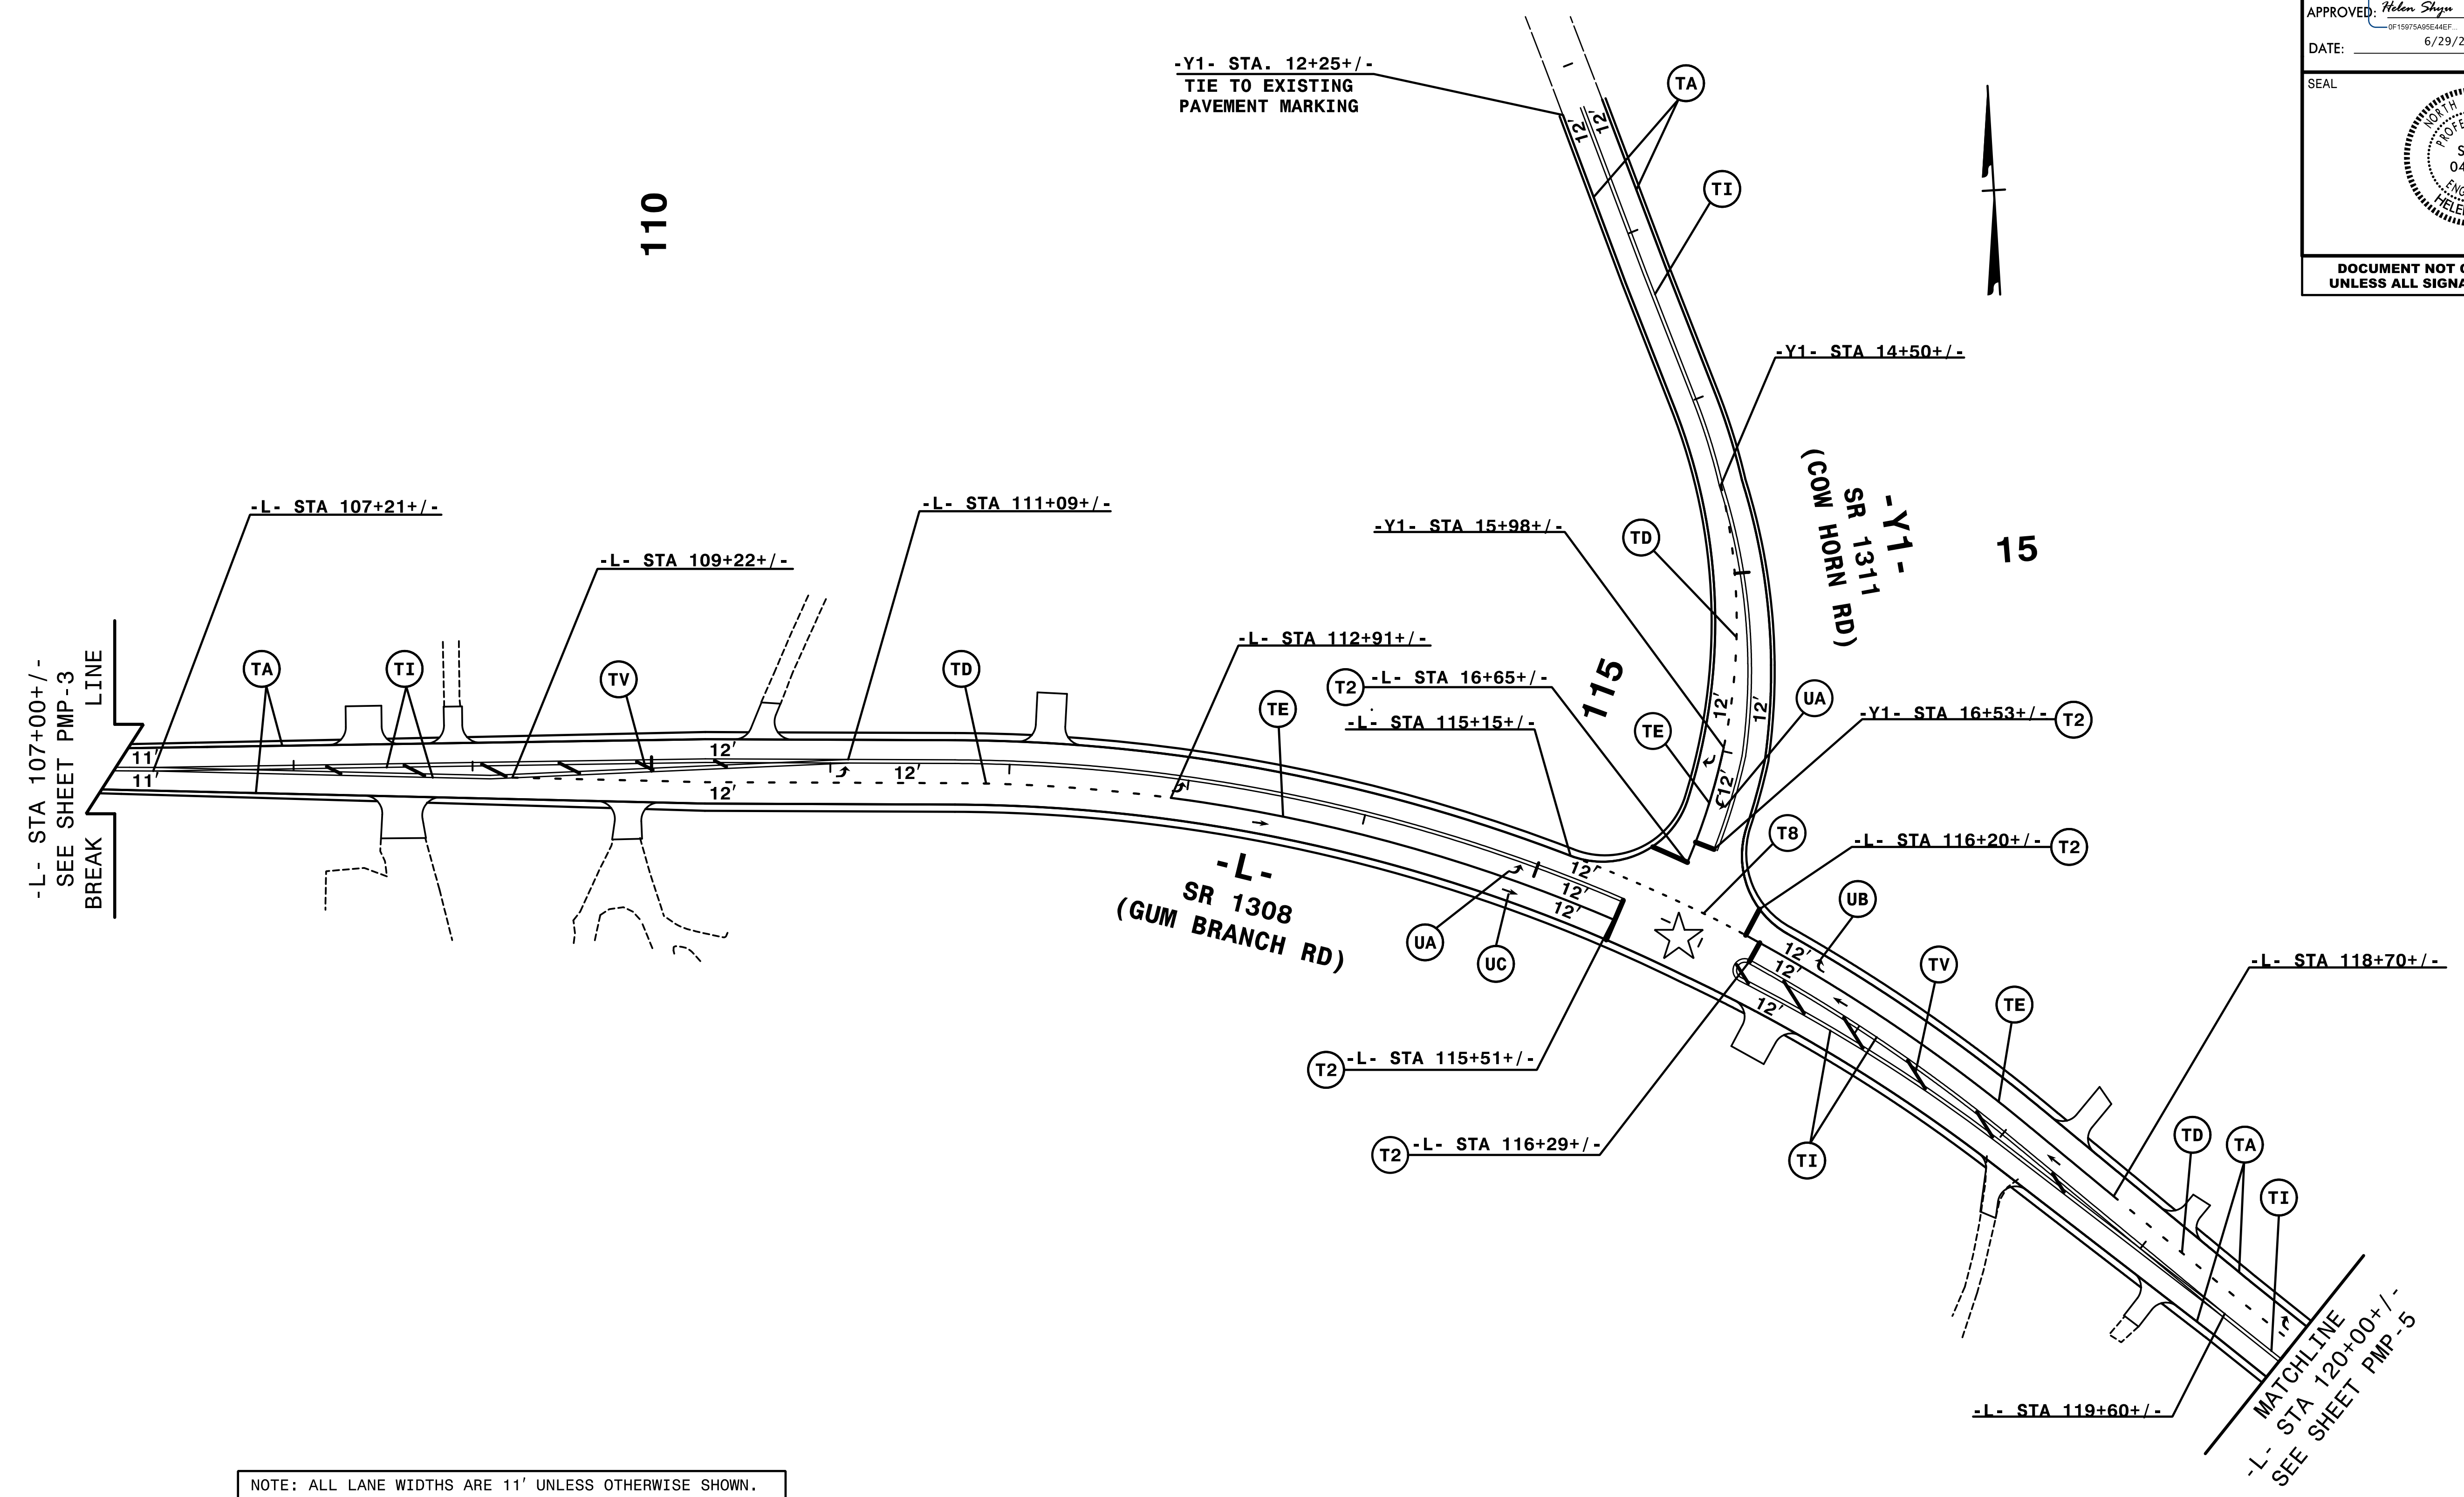

6/28/2021
PMP-U-4906.p.m_PMP-4.dgn
HNTB

HNTB HNTB NORTH CAROLINA, P.C.
343 E. Six Forks Road, Suite 200
Raleigh, North Carolina 27609
NC License No: C-1554

PAVEMENT MARKING DETAIL