
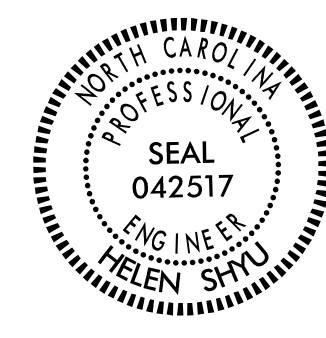


TIP NO. U-4906	SHEET NO. PMP-10
APPROVED: <i>Helen Shyu</i> <small>CP 15975A95E44EF</small>	
DATE: 6/29/2021	
SEAL 	
DOCUMENT NOT CONSIDERED FINAL UNLESS ALL SIGNATURES COMPLETED	

20

15

10

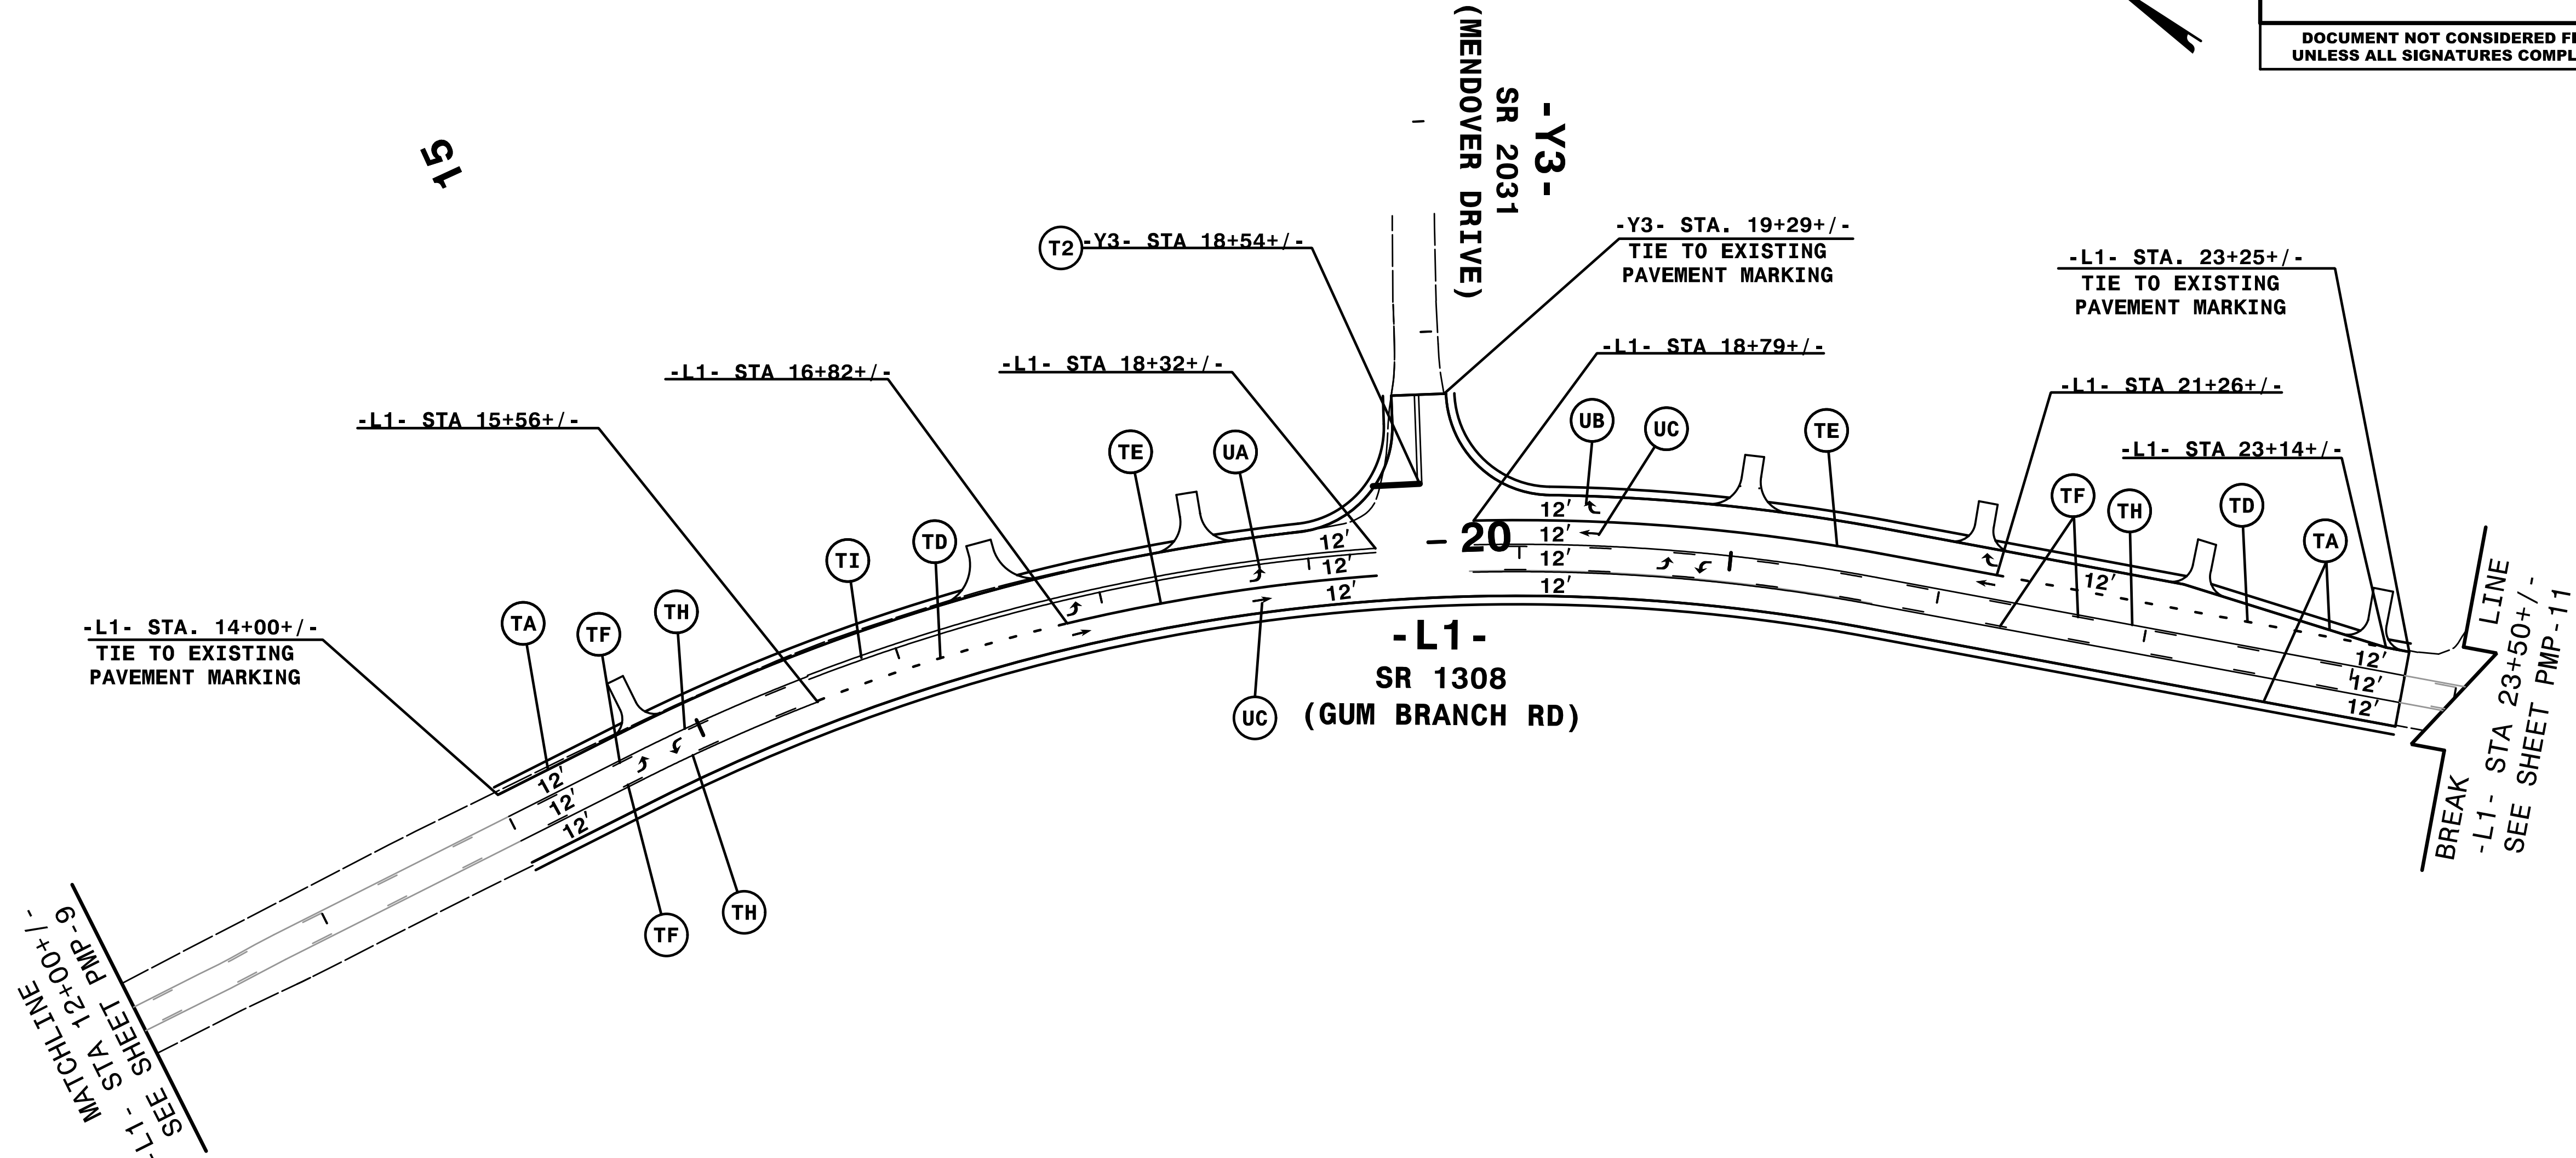

NOTE: ALL LANE WIDTHS ARE 11' UNLESS OTHERWISE SHOWN.

6/28/2021  
PMP-U-4906.p.m\_PMP-10.dgn  
HNTB

**HNTB** HNTB NORTH CAROLINA, P.C.  
343 E. Six Forks Road, Suite 200  
Raleigh, North Carolina 27609  
NC License No: C-1554

**PAVEMENT MARKING DETAIL**