


T.I.P.: U-4906

CONTRACT: C203649

**STATE OF NORTH CAROLINA
DEPARTMENT OF TRANSPORTATION**

**SIGNING PLAN
ON SLOW COUNTY**

**LOCATION: GUM BRANCH ROAD (SR 1308) – WIDENING FROM THE WEST OF
MILLS FIELDS RD (SR 1313) TO EAST OF RAMSEY ROAD (SR 1324)**

<small>TIP NO.</small> U-4906	<small>SHEET NO.</small> SIGN-1
<small>DocuSigned by:</small> APPROVED: <u>Andrew D. Klinknsiek</u> <small>E3D78F8486E448...</small>	
DATE: 6/30/2021	
	
DOCUMENT NOT CONSIDERED FINAL UNLESS ALL SIGNATURES COMPLETED	

ROADWAY STANDARD DRAWINGS

THE FOLLOWING ROADWAY STANDARDS AS APPEAR IN "ROADWAY STANDARD DRAWINGS" - CONTRACT STANDARDS AND DEVELOPMENT UNIT - N.C. DEPARTMENT OF TRANSPORTATION - RALEIGH, N.C., DATED JANUARY 2018 ARE APPLICABLE TO THIS PROJECT AND BY REFERENCE HEREBY ARE CONSIDERED A PART OF THESE PLANS:

<u>STD. NO.</u>	<u>TITLE</u>
901.50	ARROWS AND SHIELDS
904.10	ORIENTATION OF GROUND MOUNTED SIGNS
904.50	MOUNTING OF TYPE 'D', 'E' AND 'F' SIGNS ON 'U' CHANNEL POSTS
910.50	SIGNING FOR SPEED REDUCTION ZONE
1264.01	OBJECT MARKER TYPES
1264.02	OBJECT MARKERS INSTALLATION

SUMMARY OF QUANTITIES

ITEM NO.	ITEM DESCRIPTION	QUANTITY	UNIT
DESC. NO.	SECT. NO.		
4072000000	903	1417	LF
4096000000	904	3	EA
4102000000	904	108	EA
4108000000	904	6	EA
4116100000	904	3	EA
4155000000	907	59	EA
4192000000	907	4	EA
4915000000	1264	2	EA
4957000000	1264	2	EA

GENERAL NOTES

- . SIGNS FURNISHED BY STATE.
- . CONFIRM IN WRITING AT LEAST 4 MONTHS IN ADVANCE, THE ACTUAL DATE THE DEPARTMENT FURNISHED SIGNS WILL BE REQUIRED.
- . ALL TYPE D SIGNS SHALL BE MOUNTED ON TWO U-CHANNEL POSTS UNLESS OTHERWISE INDICATED ON THE PLANS.
- . IF REMOVAL OR RELOCATION OF SIGNS ON PRIVATE STREET (NON-STATE MAINTAINED) IS REQUIRED DUE TO CONSTRUCTION, THE CONTRACTOR SHALL INFORM THE ENGINEER. THE WORK WILL BE COMPLETED BY OTHERS.
- . WHEN NOT STATIONED OR DIMENSIONED ON PLANS, ALL TYPE E AND F SIGNS SHALL BE FIELD LOCATED BY THE ENGINEER.
- . ALL EXISTING SIGNS ON "U" CHANNEL POST WITHIN THE PROJECT CONSTRUCTION LIMITS SHALL BE REMOVED AND DISPOSED OF UNLESS OTHERWISE NOTED ON PLANS.
- . DO NOT REMOVE EXISTING SIGNS ON U-CHANNEL WITHIN RESURFACING LIMITS EXCEPT AS NOTED.
- . WHEN EXISTING SIGNS ARE REMOVED AND INSTALLED ON NEW SUPPORTS, THE RE-ERECTION SHALL IMMEDIATELY FOLLOW THE REMOVAL.
- . THE BACKGROUND FOR TYPE E AND F SIGNS SHALL BE GRADE C REFLECTIVE SHEETING UNLESS OTHERWISE.

PAY ITEM NOTES


- 1 SIGN ERECTION, TYPE D, E OR F
- 2 SIGN ERECTION, RELOCATE SIGN TYPE D (GROUND MOUNTED)
- 3 DISPOSAL OF SIGN SYSTEM, U-CHANNEL
- 4 DISPOSAL OF SUPPORT, U-CHANNEL
- 5 OBJECT MARKERS, TYPE 3

INDEX

<u>SHEET NO.</u>	<u>DESCRIPTION</u>
SIGN-1	TITLE SHEET
SIGN-1A	KEY SHEET
SIGN-2-2B	SIGN DESIGNS, TYPE E & F SIGNS
SIGN-3-13	SIGNING PLAN SHEETS

PLANS SUBMITTED TO:

JESSI LEONARD, PE DIVISION 3 - DIVISION TRAFFIC ENGINEER
ERIC WARD SIGNING PROJECT ENGINEER

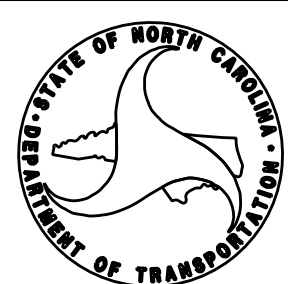

PLANS PREPARED BY: HNTB NORTH CAROLINA, P.C.

C.A. JOHNSON, III, PE SIGNING PROJECT MANAGER
A.D. KLINKNSIEK, PE, PTOE SIGNING PROJECT ENGINEER
N.K. VLANICH, EI SIGNING DESIGN ENGINEER



HNTB NORTH CAROLINA, P.C.
343 E. Six Forks Road, Suite 200
Raleigh, North Carolina 27609
NC License No: C-1554
(919) 546-8997