





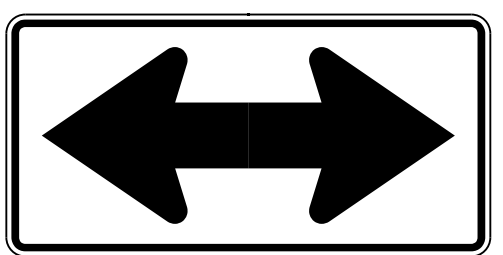
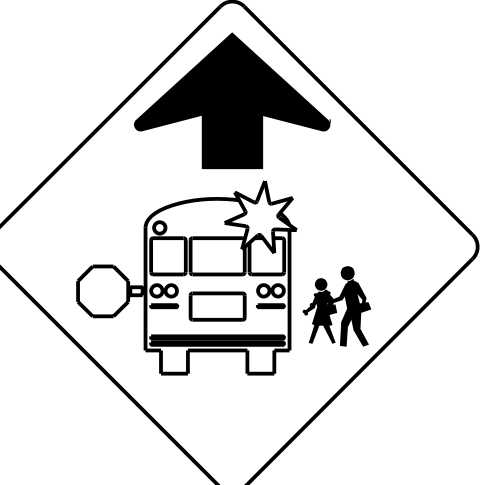
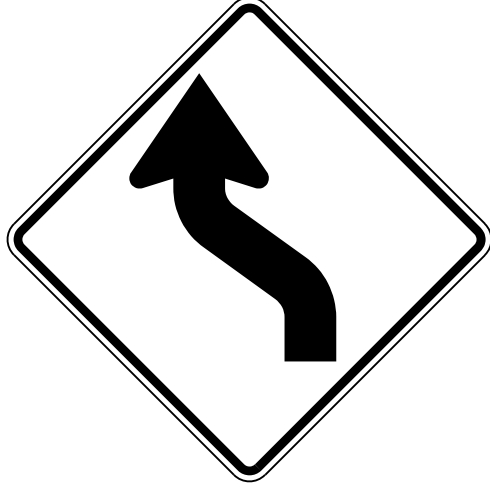
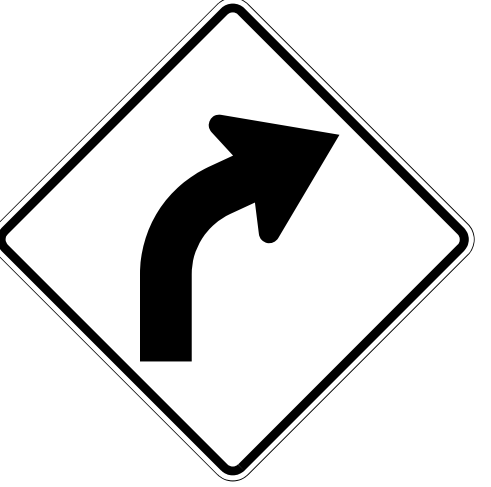
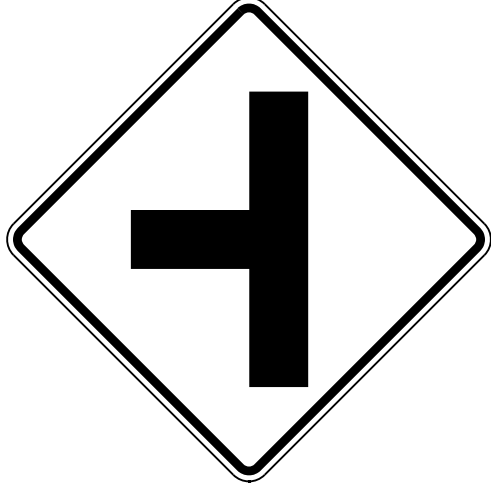



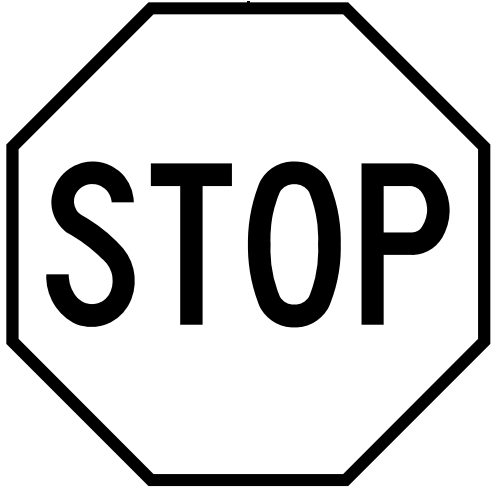


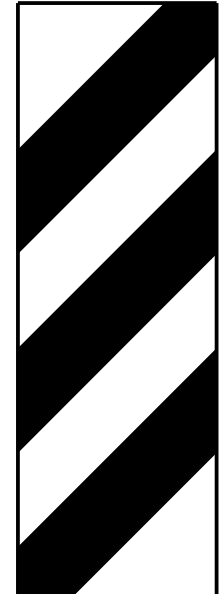







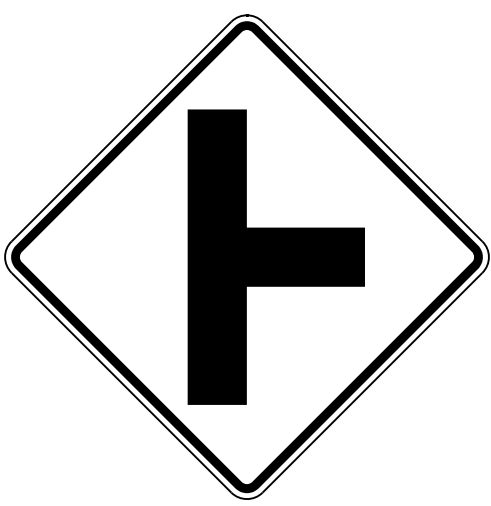
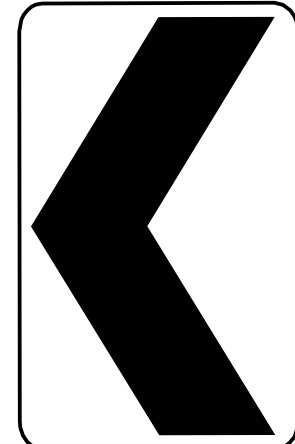


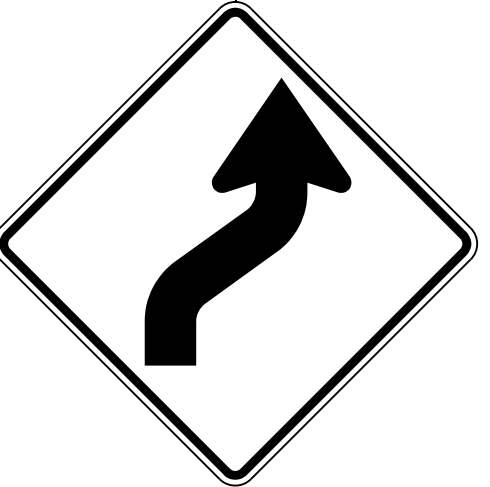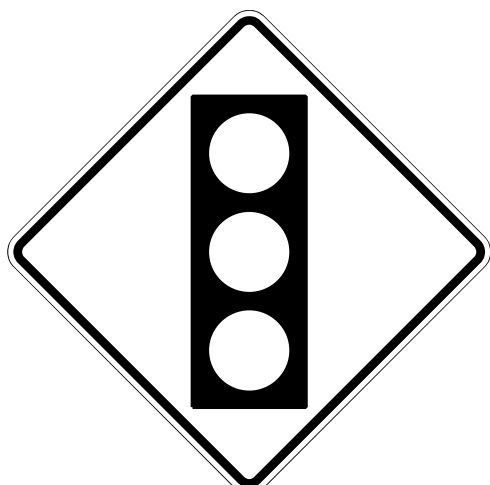
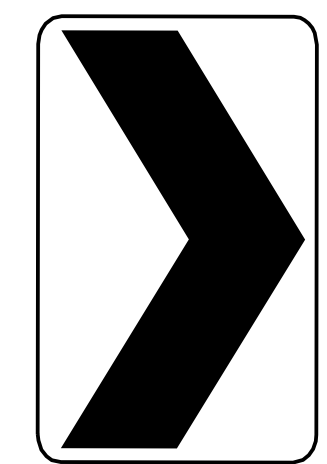
<p>401 QUANTITY REQ'D 11</p>  <p>36" X 36" R1-1</p> <p>ONE "U" POST PER SIGN</p>	<p>406 QUANTITY REQ'D 2</p>  <p>36" X 12" OM-3R</p> <p>ONE 7' U-CHANNEL PER MARKER</p>	<p>411 QUANTITY REQ'D 2</p>  <p>30" X 30" W11-1</p> <p>ONE "U" POST PER SIGN BACKGROUND SHALL BE FLUORESCENT YELLOW-GREEN GRADE B SHEETING</p>	<p>416 QUANTITY REQ'D 1</p>  <p>18" X 18" SEE SHEET SIGN-2</p> <p>MOUNTED BELOW SIGN 405 IN 1 INSTALLATION</p>	<p>421 QUANTITY REQ'D 1</p>  <p>30" X 30" W2-2 (R)</p> <p>ONE "U" POST PER SIGN</p>	<p>425 QUANTITY REQ'D 1</p>  <p>36" X 36" W1-10 (R)</p> <p>ONE "U" POST PER SIGN</p>
<p>402 QUANTITY REQ'D 8</p>  <p>48" X 24" W1-7</p> <p>TWO "U" POSTS PER SIGN</p>	<p>407 QUANTITY REQ'D 1</p>  <p>36" X 36" S3-1</p> <p>FLUORESCENT YELLOW-GREEN GRADE B SHEETING ONE "U" POST PER SIGN</p>	<p>412 QUANTITY REQ'D 4</p>  <p>30" X 30" W1-4(L)</p> <p>ONE "U" POST PER SIGN</p>	<p>417 QUANTITY REQ'D 3</p>  <p>30" X 30" W1-2 (R)</p> <p>ONE "U" POST PER SIGN</p>	<p>422 QUANTITY REQ'D 1</p>  <p>30" X 30" W2-2 (L)</p> <p>ONE "U" POST PER SIGN</p>	<p>426 QUANTITY REQ'D 1</p>  <p>36" X 36" W1-10 (L)</p> <p>ONE "U" POST PER SIGN</p>
<p>403 QUANTITY REQ'D 7</p>  <p>18" X 18" W13-1P</p> <p>MOUNTED BELOW SIGN 404 IN 1 INSTALLATIONS SIGN 408 IN 2 INSTALLATIONS SIGN 412 IN 1 INSTALLATION SIGN 417 IN 1 INSTALLATIONS SIGN 425 IN 1 INSTALLATION SIGN 426 IN 1 INSTALLATION</p>	<p>408 QUANTITY REQ'D 2</p>  <p>30" X 30" W1-4(R)</p> <p>ONE "U" POST PER SIGN</p>	<p>413 QUANTITY REQ'D 3</p>  <p>30" X 30" W3-3</p> <p>ONE "U" POST PER SIGN</p>	<p>418 QUANTITY REQ'D 1</p>  <p>36" X 36" W3-5</p> <p>ONE "U" POST PER SIGN</p>	<p>423 QUANTITY REQ'D 1</p>  <p>24" X 30" R4-1</p> <p>ONE "U" POST PER SIGN</p>	<p>427 QUANTITY REQ'D 15</p>  <p>18" X 24" W1-8 (R)</p> <p>MOUNTED BACK TO BACK WITH SIGN 415</p>
<p>404 QUANTITY REQ'D 2</p>  <p>30" X 30" W1-2 (L)</p> <p>ONE "U" POST PER SIGN</p>	<p>409 QUANTITY REQ'D 2</p>  <p>24" X 30" R2-1</p> <p>ONE "U" POST PER SIGN</p>	<p>414 QUANTITY REQ'D 2</p>  <p>30" X 30" W3-1</p> <p>ONE "U" POST PER SIGN</p>	<p>419 QUANTITY REQ'D 12</p>  <p>24" X 30" R2-1</p> <p>ONE "U" POST PER SIGN</p>	<p>424 QUANTITY REQ'D 3</p>  <p>24" X 36" R3-9b</p> <p>ONE "U" POST PER SIGN</p>	<p>428 QUANTITY REQ'D 1</p>  <p>18" X 18" W13-1P</p> <p>MOUNTED BELOW SIGN 417 IN 1 INSTALLATION</p>
<p>405 QUANTITY REQ'D 3</p>  <p>30" X 30" W14-2</p> <p>ONE "U" POST PER SIGN</p>	<p>410 QUANTITY REQ'D 2</p>  <p>18" X 24" W16-1P</p> <p>MOUNTED BELOW SIGN 411 IN 2 INSTALLATIONS BACKGROUND SHALL BE FLUORESCENT YELLOW-GREEN GRADE B SHEETING</p>	<p>415 QUANTITY REQ'D 15</p>  <p>18" X 24" W1-8 (L)</p> <p>ONE "U" POST PER SIGN</p>	<p>420 QUANTITY REQ'D 1</p>  <p>18" X 18" W13-1P</p> <p>MOUNT BELOW SIGN 429 IN 1 INSTALLATION</p>		

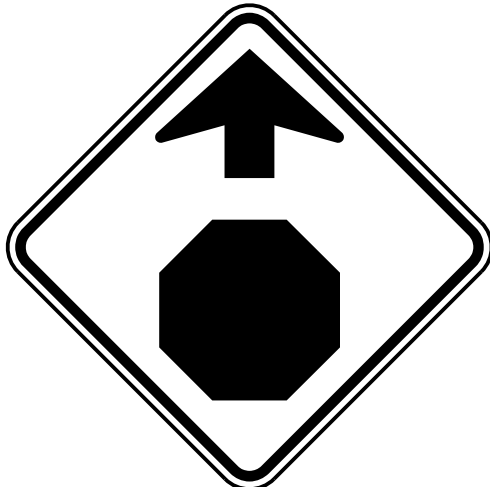TIP NO. U-4906	SHEET NO. SIGN-2A
DocuSigned by: Andrew D. Klinskiak E3078F8495E44B	
APPROVED: _____ DATE: 6/30/2021	
SEAL 	
DOCUMENT NOT CONSIDERED FINAL UNLESS ALL SIGNATURES COMPLETED	