
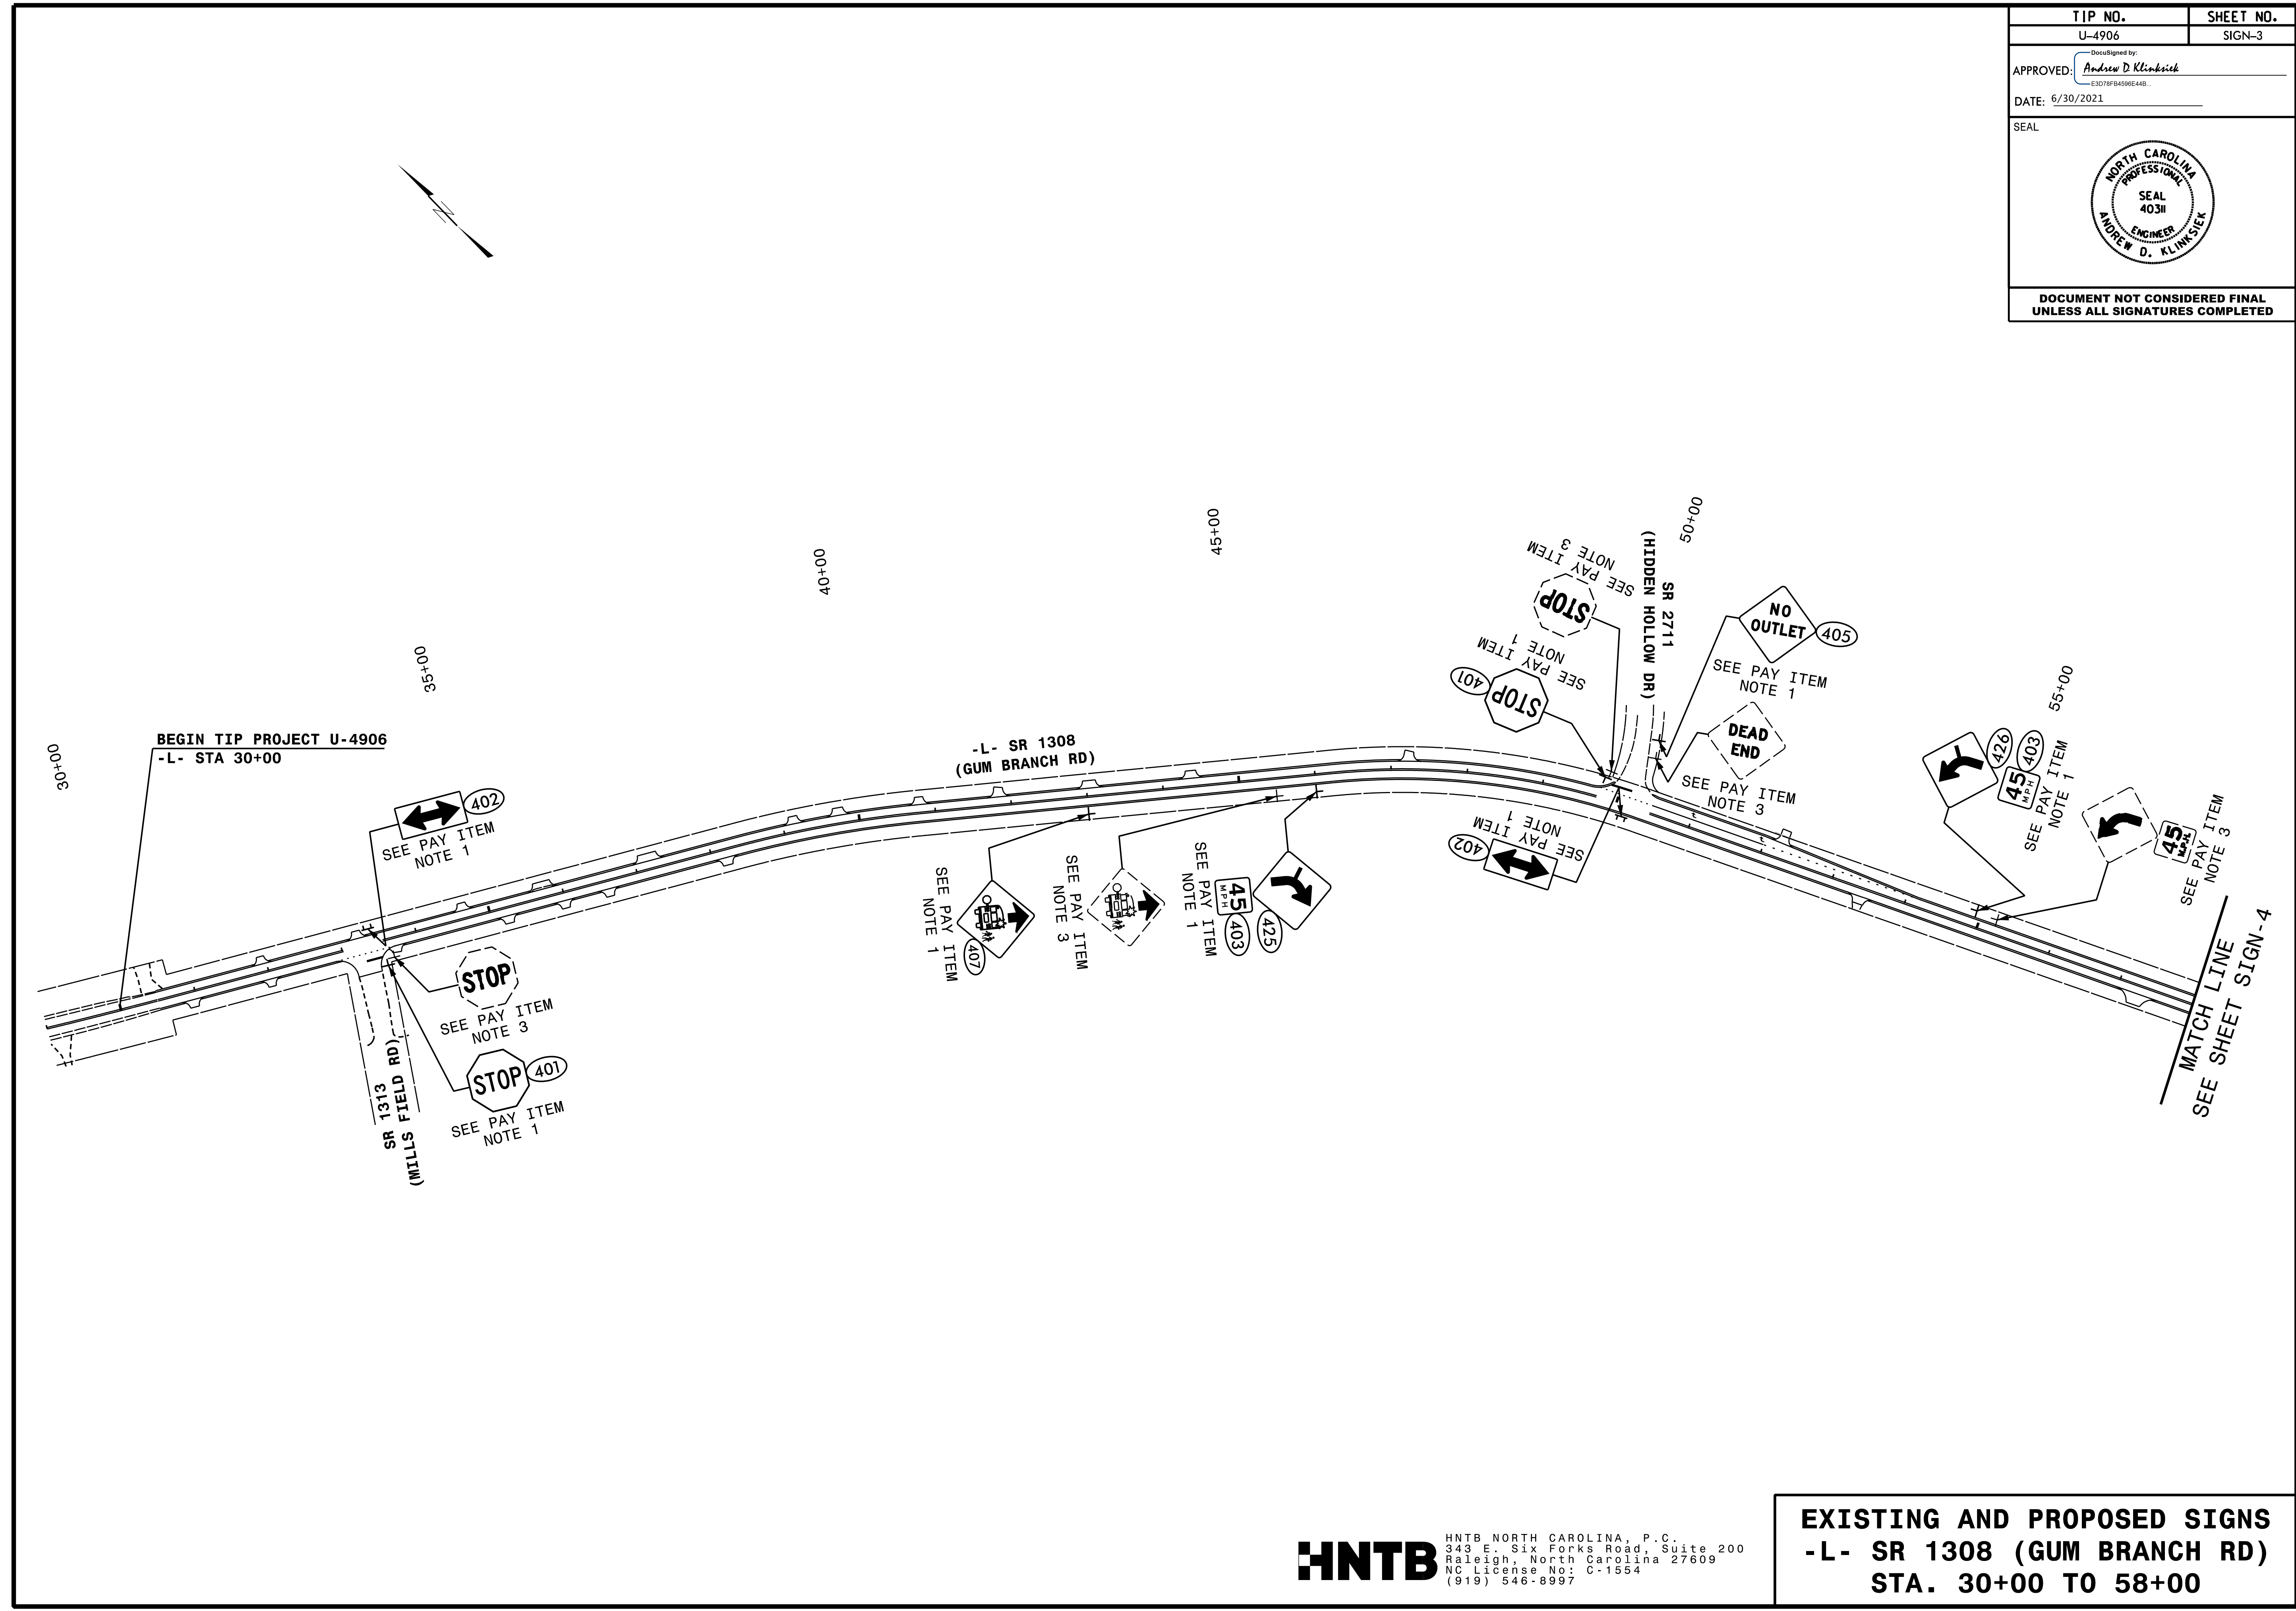


TIP NO. U-4906	SHEET NO. SIGN-3
APPROVED: <i>Andrew D. Klincksiek</i> E3078F84595E44B	
DATE: 6/30/2021	
SEAL	
	
DOCUMENT NOT CONSIDERED FINAL UNLESS ALL SIGNATURES COMPLETED	



HNTB
 HNTB NORTH CAROLINA, P.C.
 343 E. Six Forks Road, Suite 200
 Raleigh, North Carolina 27609
 NC License No: C-1554
 (919) 546-8997

EXISTING AND PROPOSED SIGNS
-L- SR 1308 (GUM BRANCH RD)
STA. 30+00 TO 58+00