
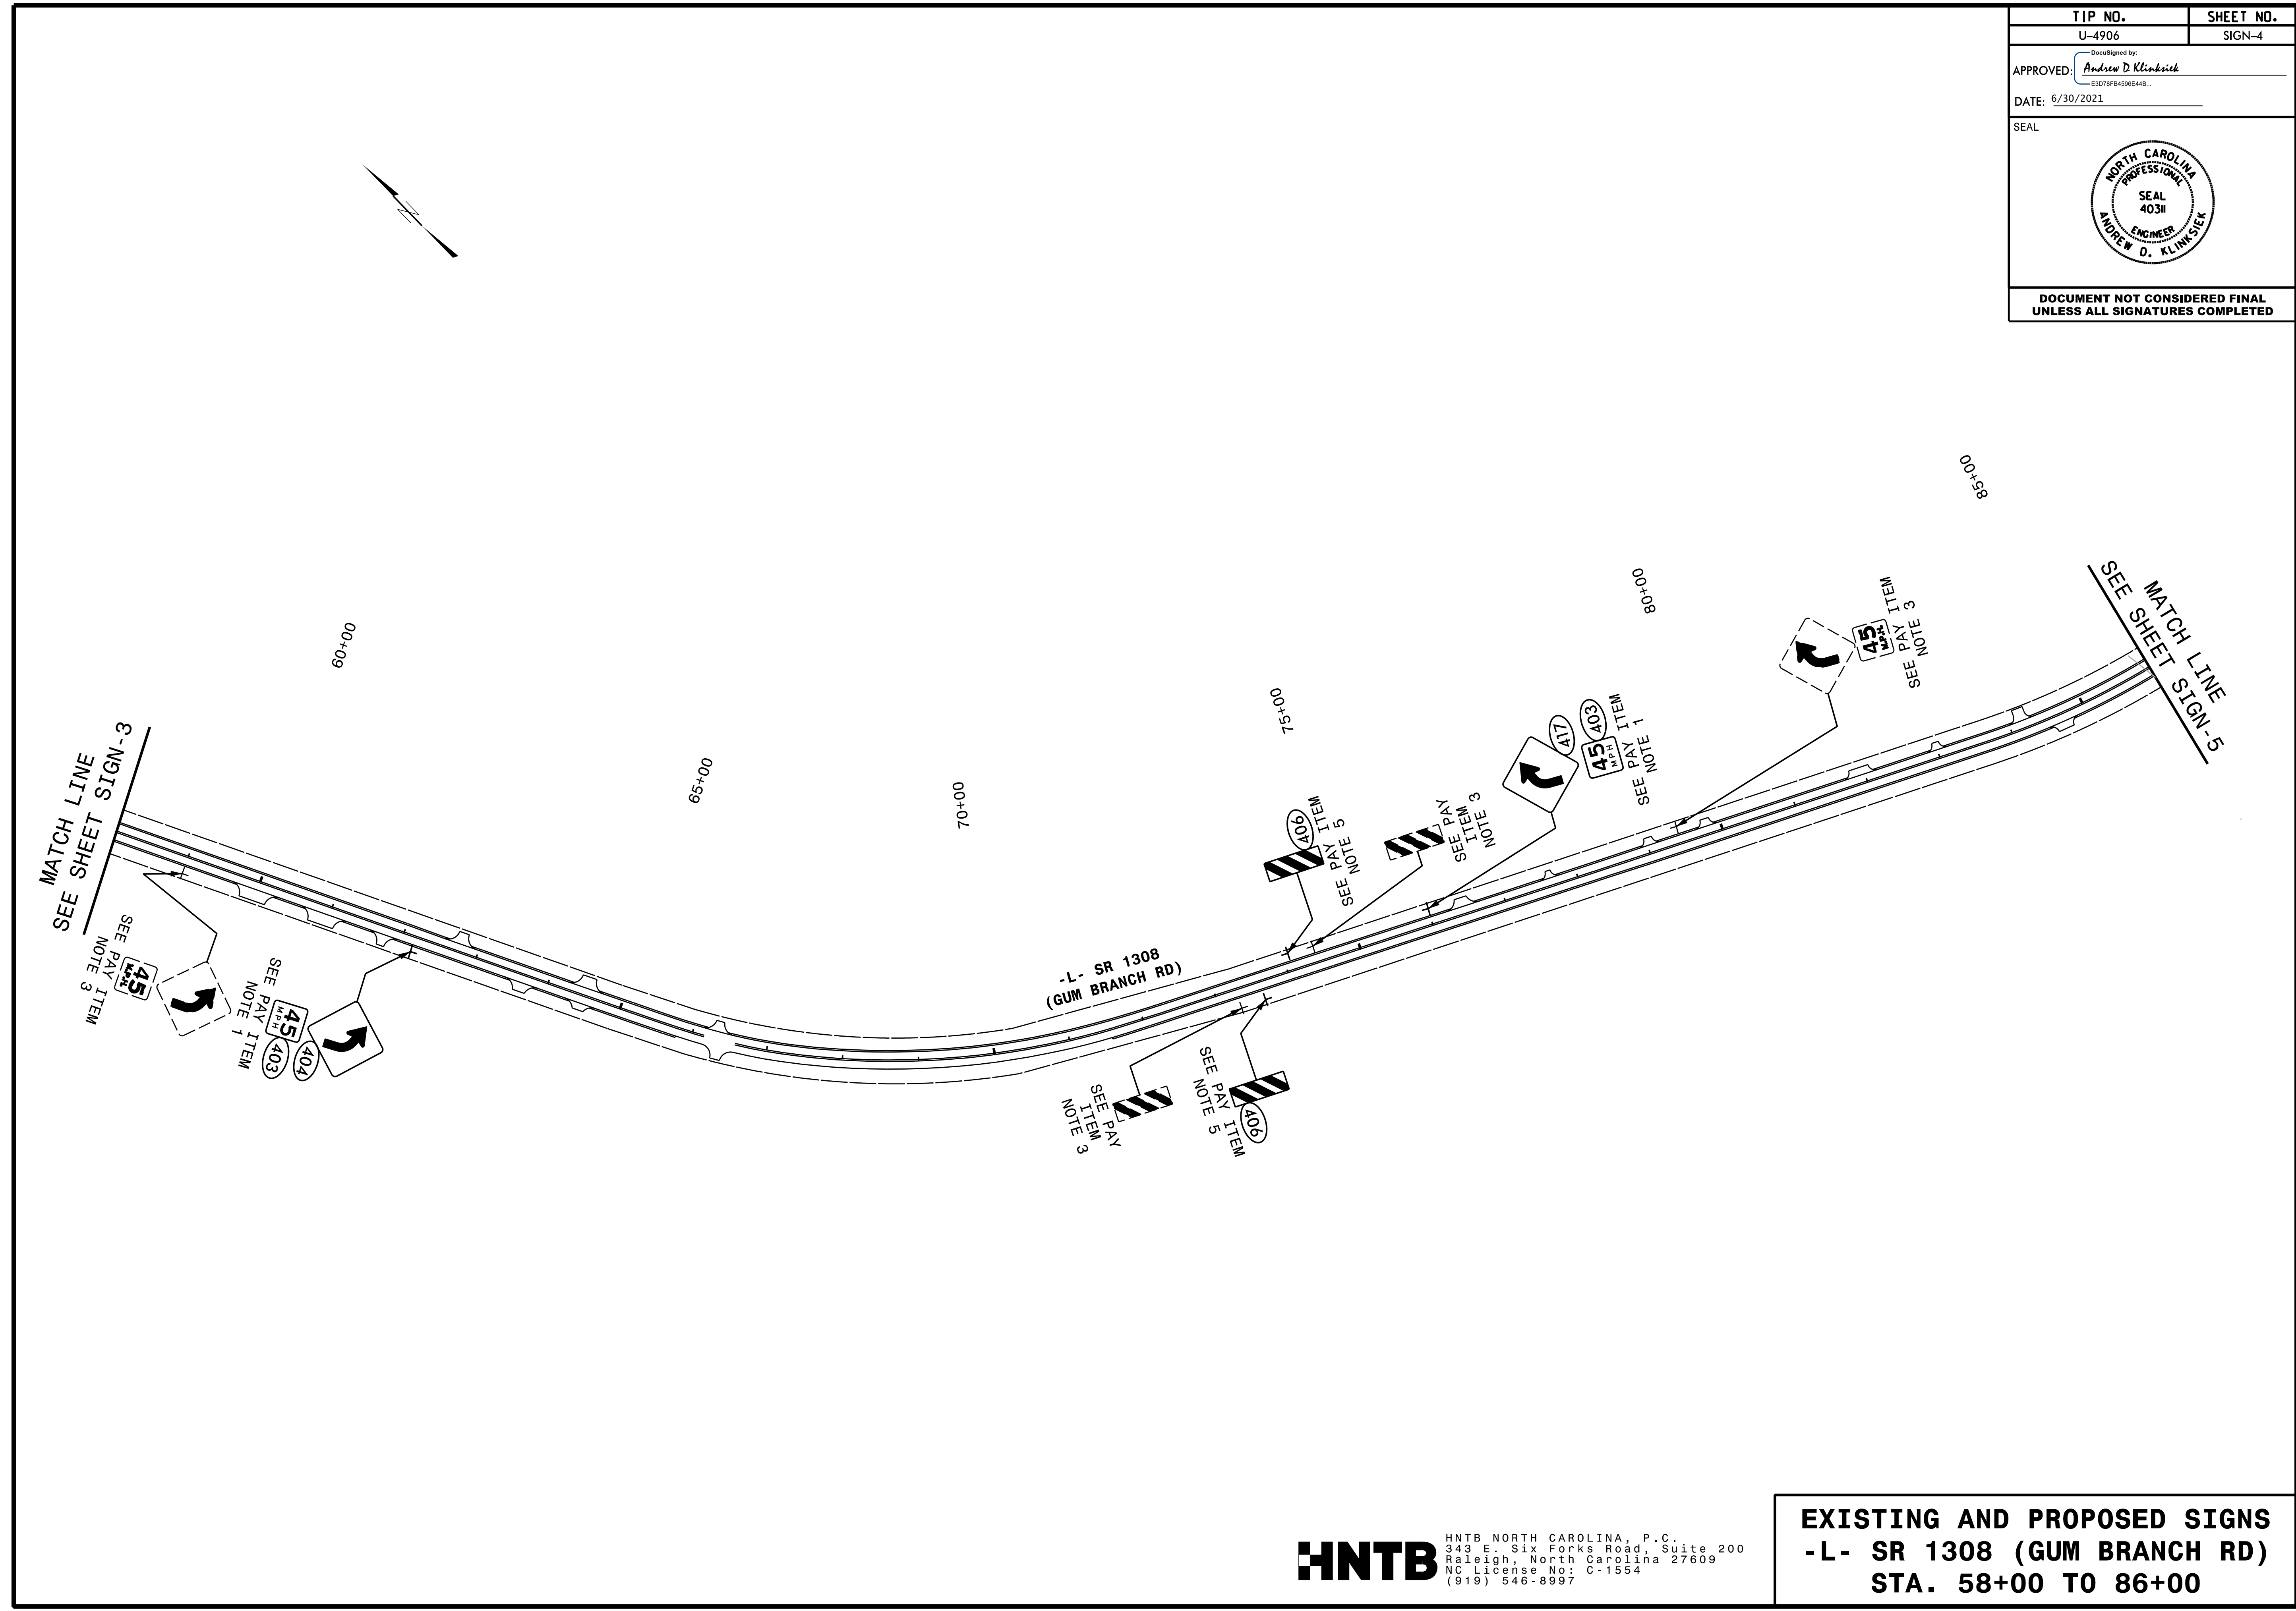


TIP NO. U-4906	SHEET NO. SIGN-4
APPROVED: <u>Andrew D. Klincksiek</u> <small>E3078F8495E44B</small>	
DATE: 6/30/2021	
SEAL	
	
DOCUMENT NOT CONSIDERED FINAL UNLESS ALL SIGNATURES COMPLETED	



**HNTB**  
 HNTB NORTH CAROLINA, P.C.  
 343 E. Six Forks Road, Suite 200  
 Raleigh, North Carolina 27609  
 NC License No: C-1554  
 (919) 546-8997

**EXISTING AND PROPOSED SIGNS  
 -L- SR 1308 (GUM BRANCH RD)  
 STA. 58+00 TO 86+00**