
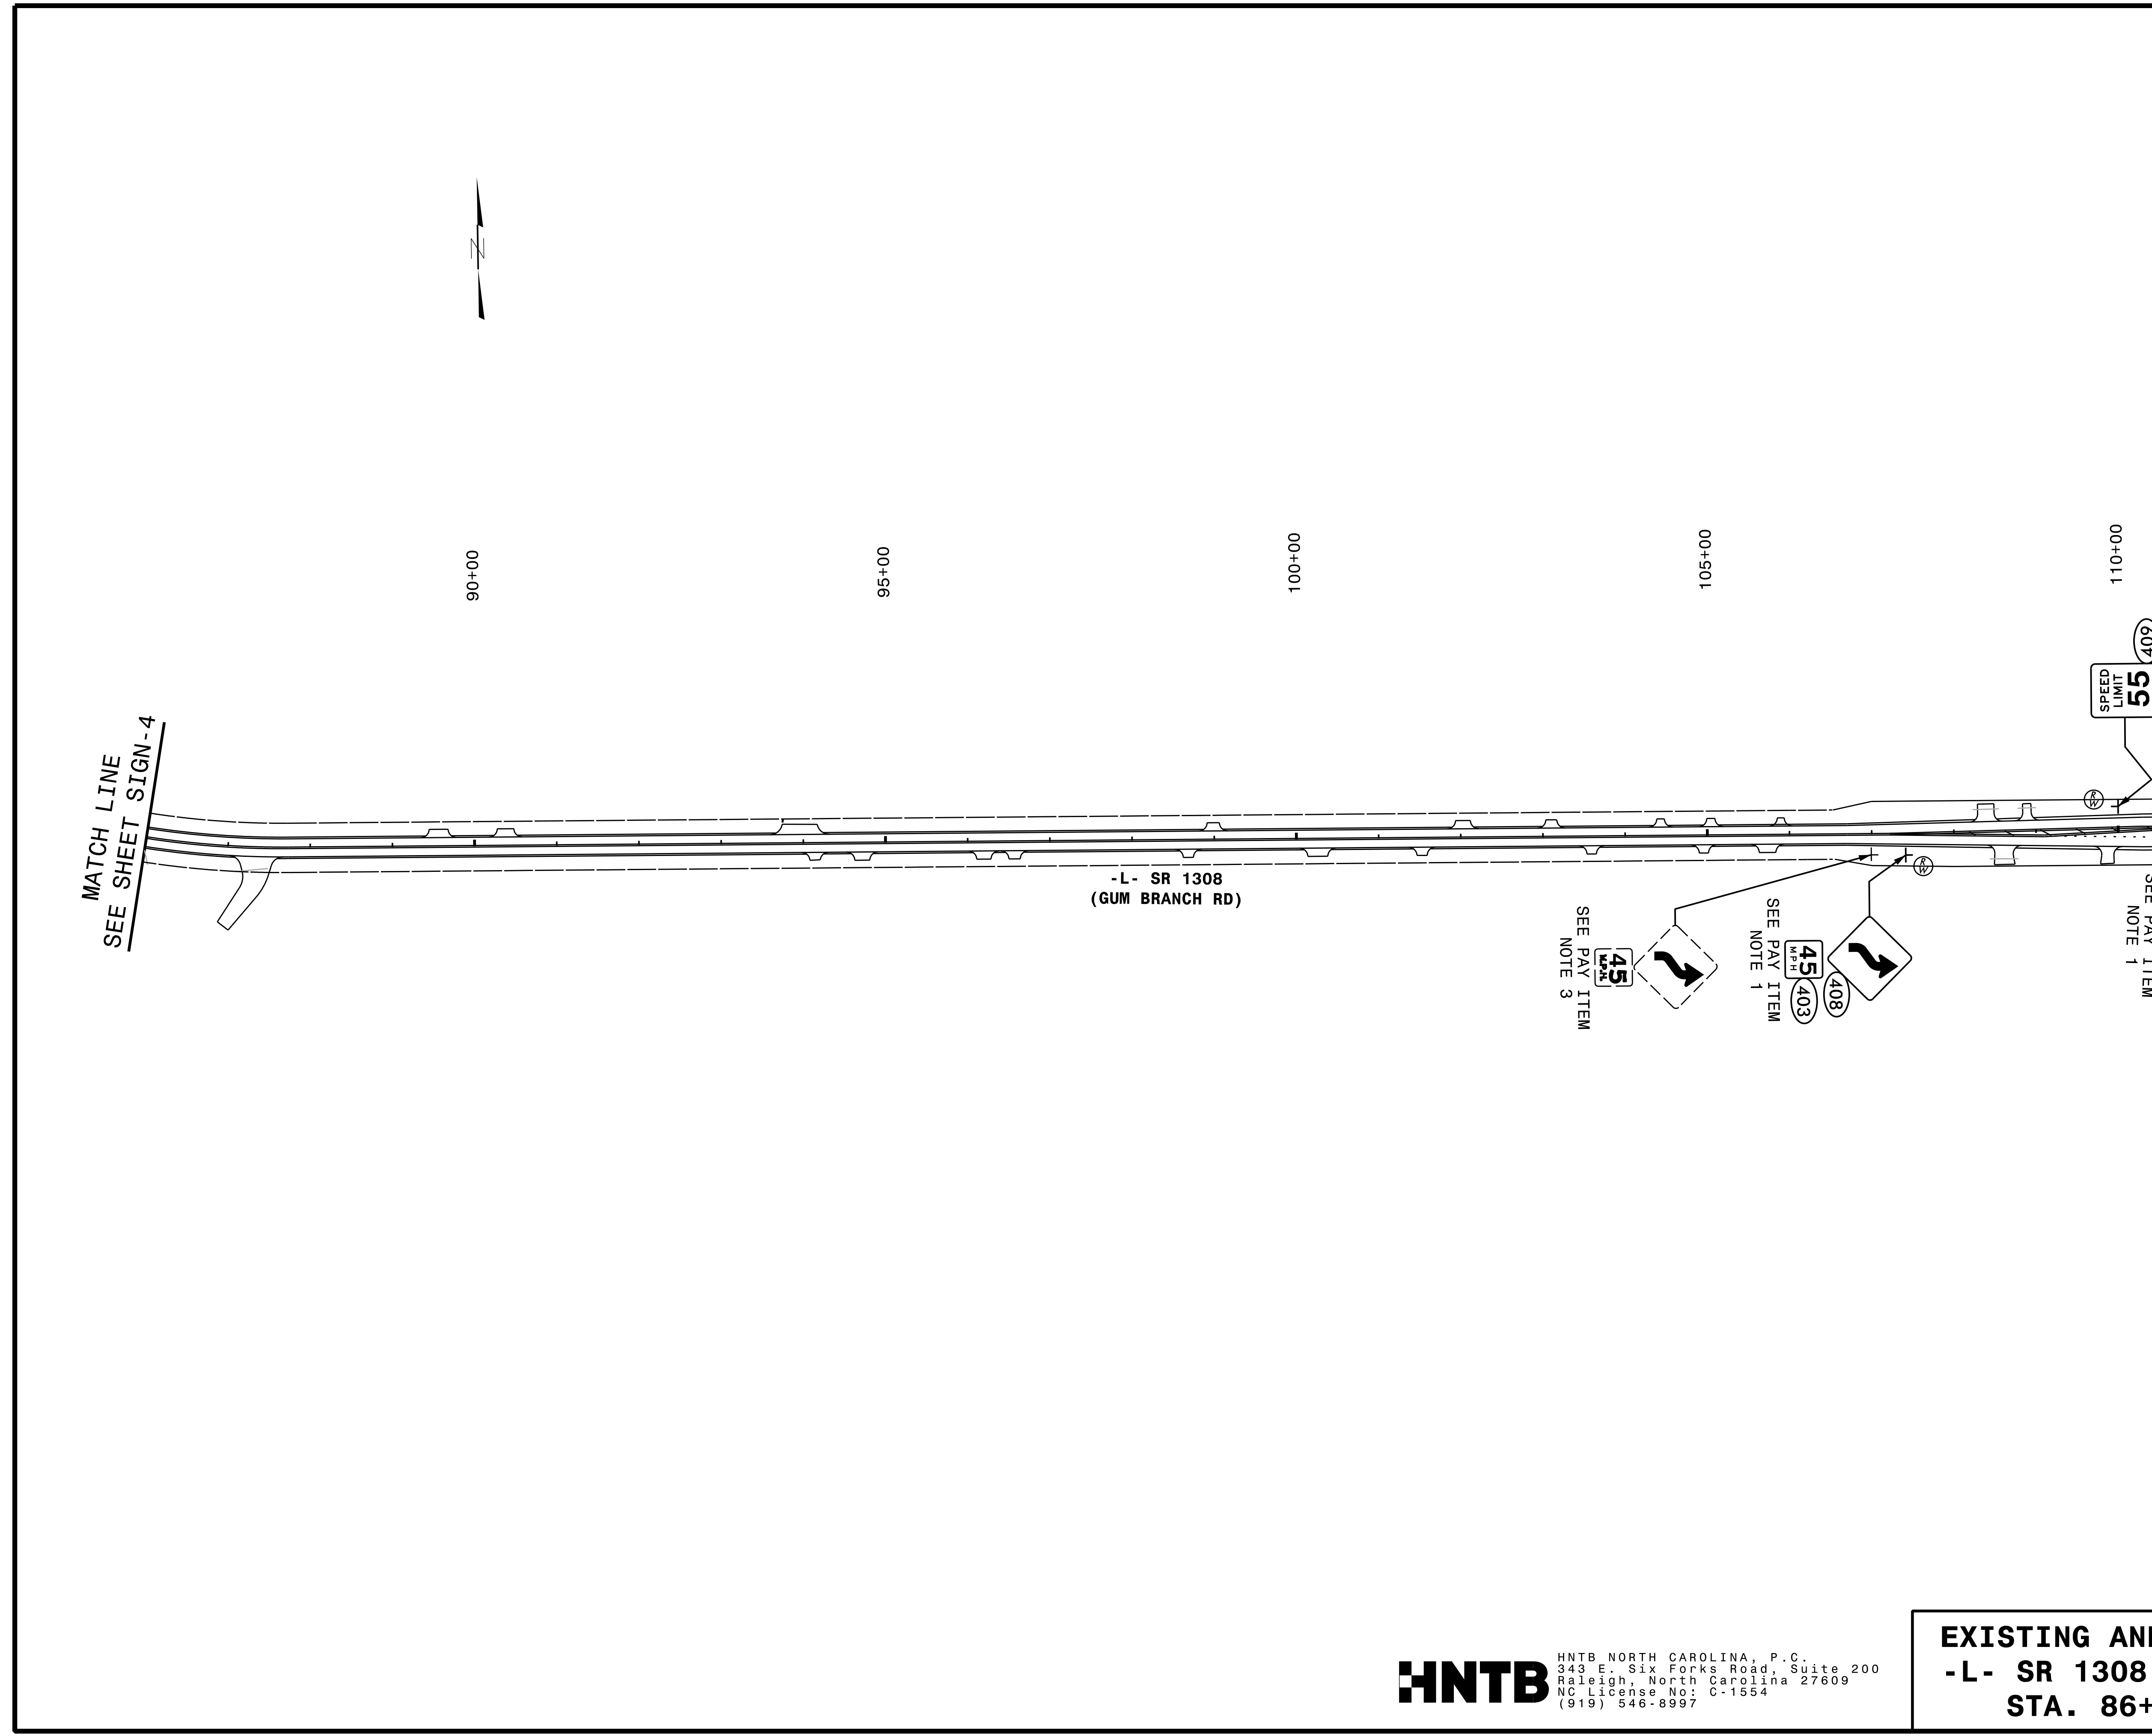


TIP NO. U-4906	SHEET NO. SIGN-5
APPROVED: <u>Andrew D. Klinkosiek</u> <small>DocuSigned by: E3D78FB4899E44B</small>	
DATE: 6/30/2021	
SEAL	
	
DOCUMENT NOT CONSIDERED FINAL UNLESS ALL SIGNATURES COMPLETED	



HNTB
HNTB NORTH CAROLINA, P.C.
343 E. Six Forks Road, Suite 200
Raleigh, North Carolina 27609
NC License No: C-1554
(919) 546-8997

EXISTING AND PROPOSED SIGNS
-L- SR 1308 (GUM BRANCH RD)
STA. 86+00 TO 113+00