
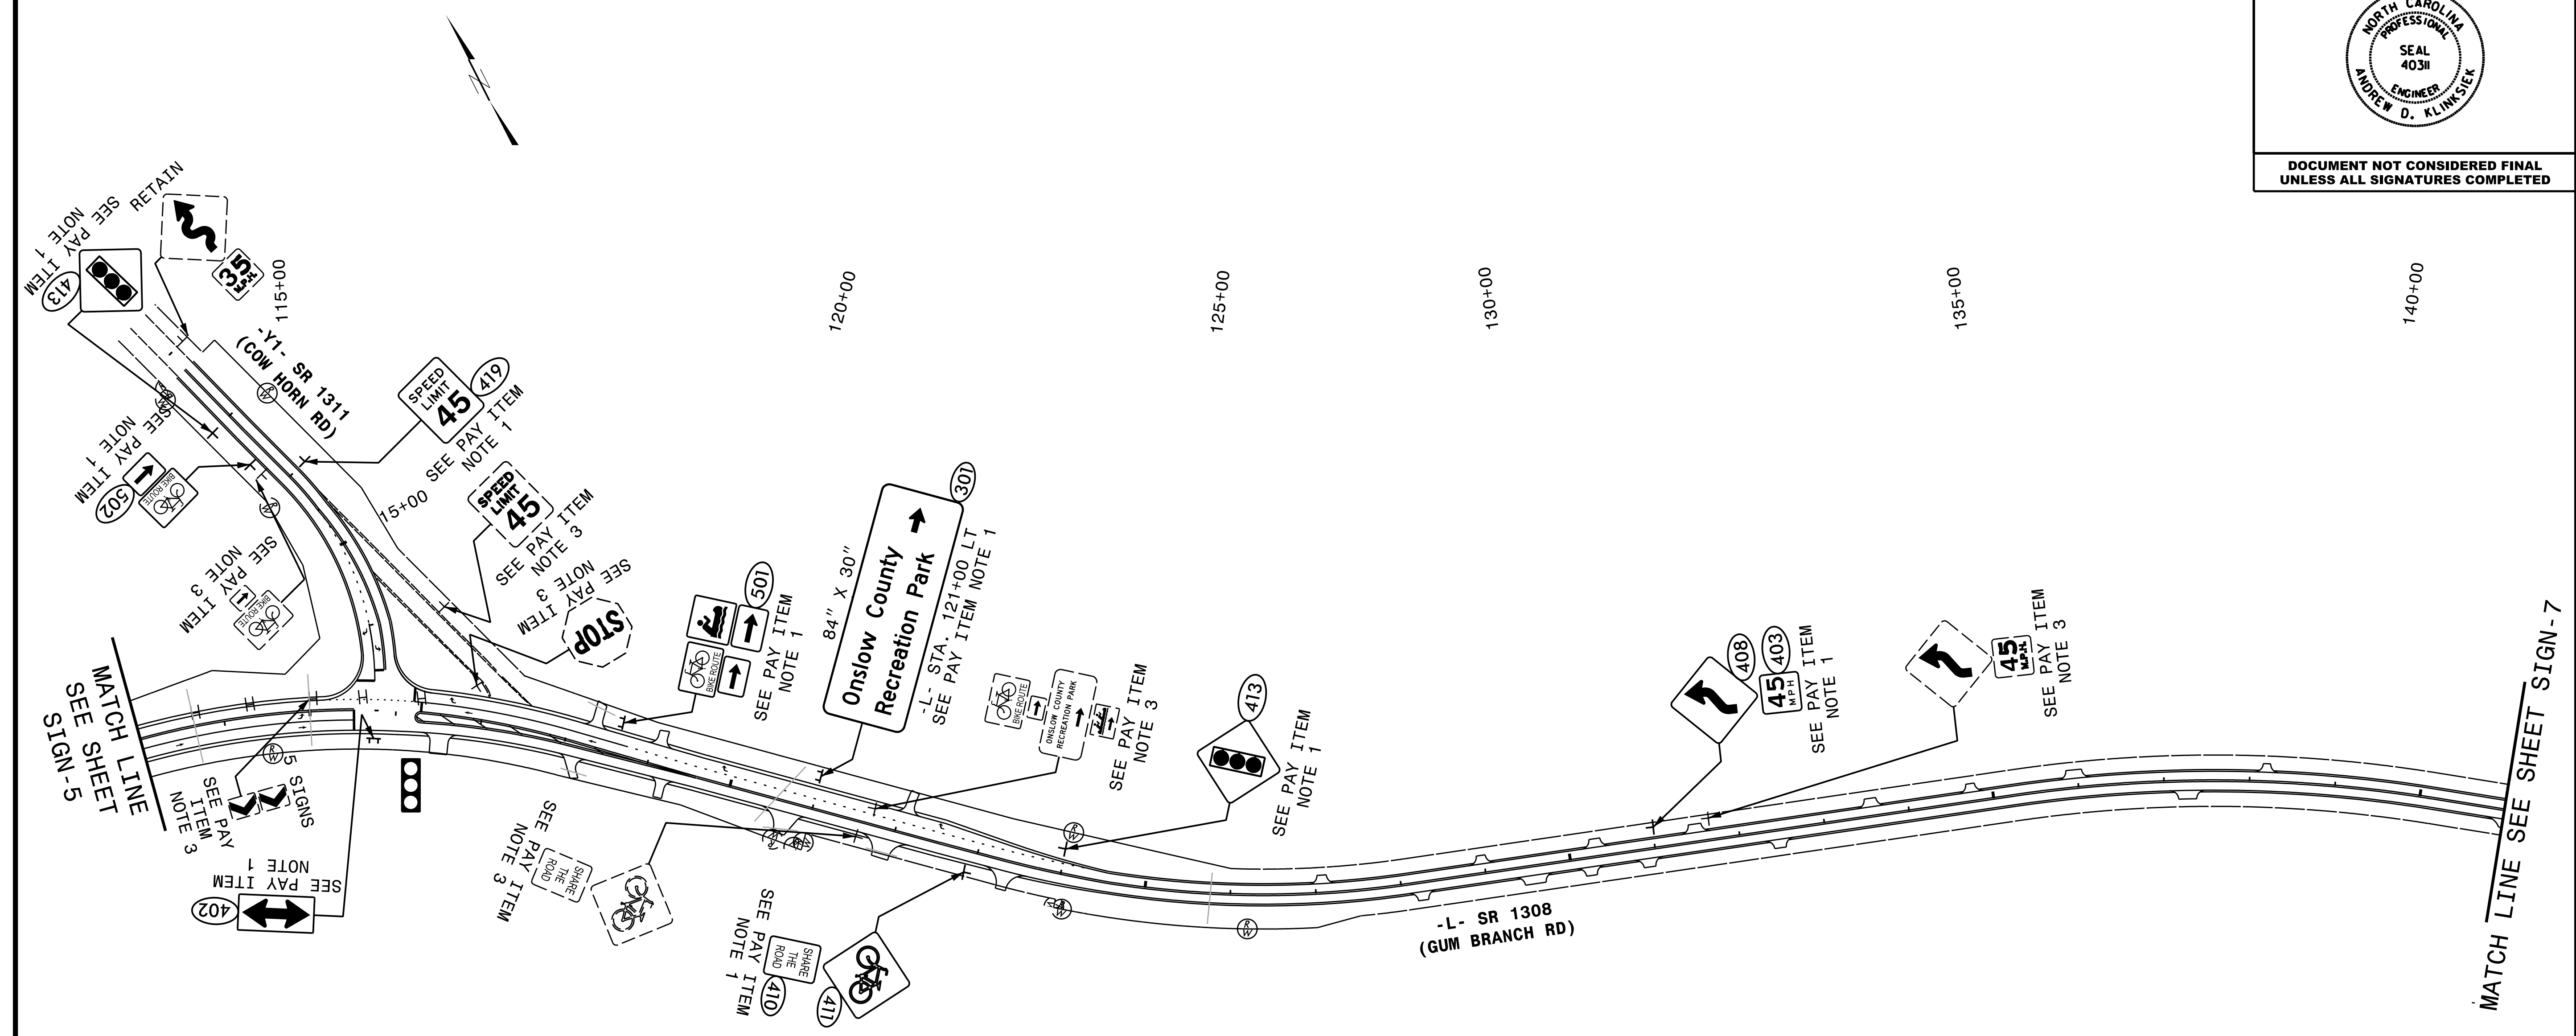


TIP NO. U-4906	SHEET NO. SIGN-6
APPROVED: <u>Andrew D. Klincksiek</u> E3078F84595E44B	
DATE: 6/30/2021	
SEAL	
	
DOCUMENT NOT CONSIDERED FINAL UNLESS ALL SIGNATURES COMPLETED	



HNTB
 HNTB NORTH CAROLINA, P.C.
 343 E. Six Forks Road, Suite 200
 Raleigh, North Carolina 27609
 NC License No: C-1554
 (919) 546-8997

**EXISTING AND PROPOSED SIGNS
 -L- SR 1308 (GUM BRANCH RD)
 STA. 113+00 TO 141+00**