
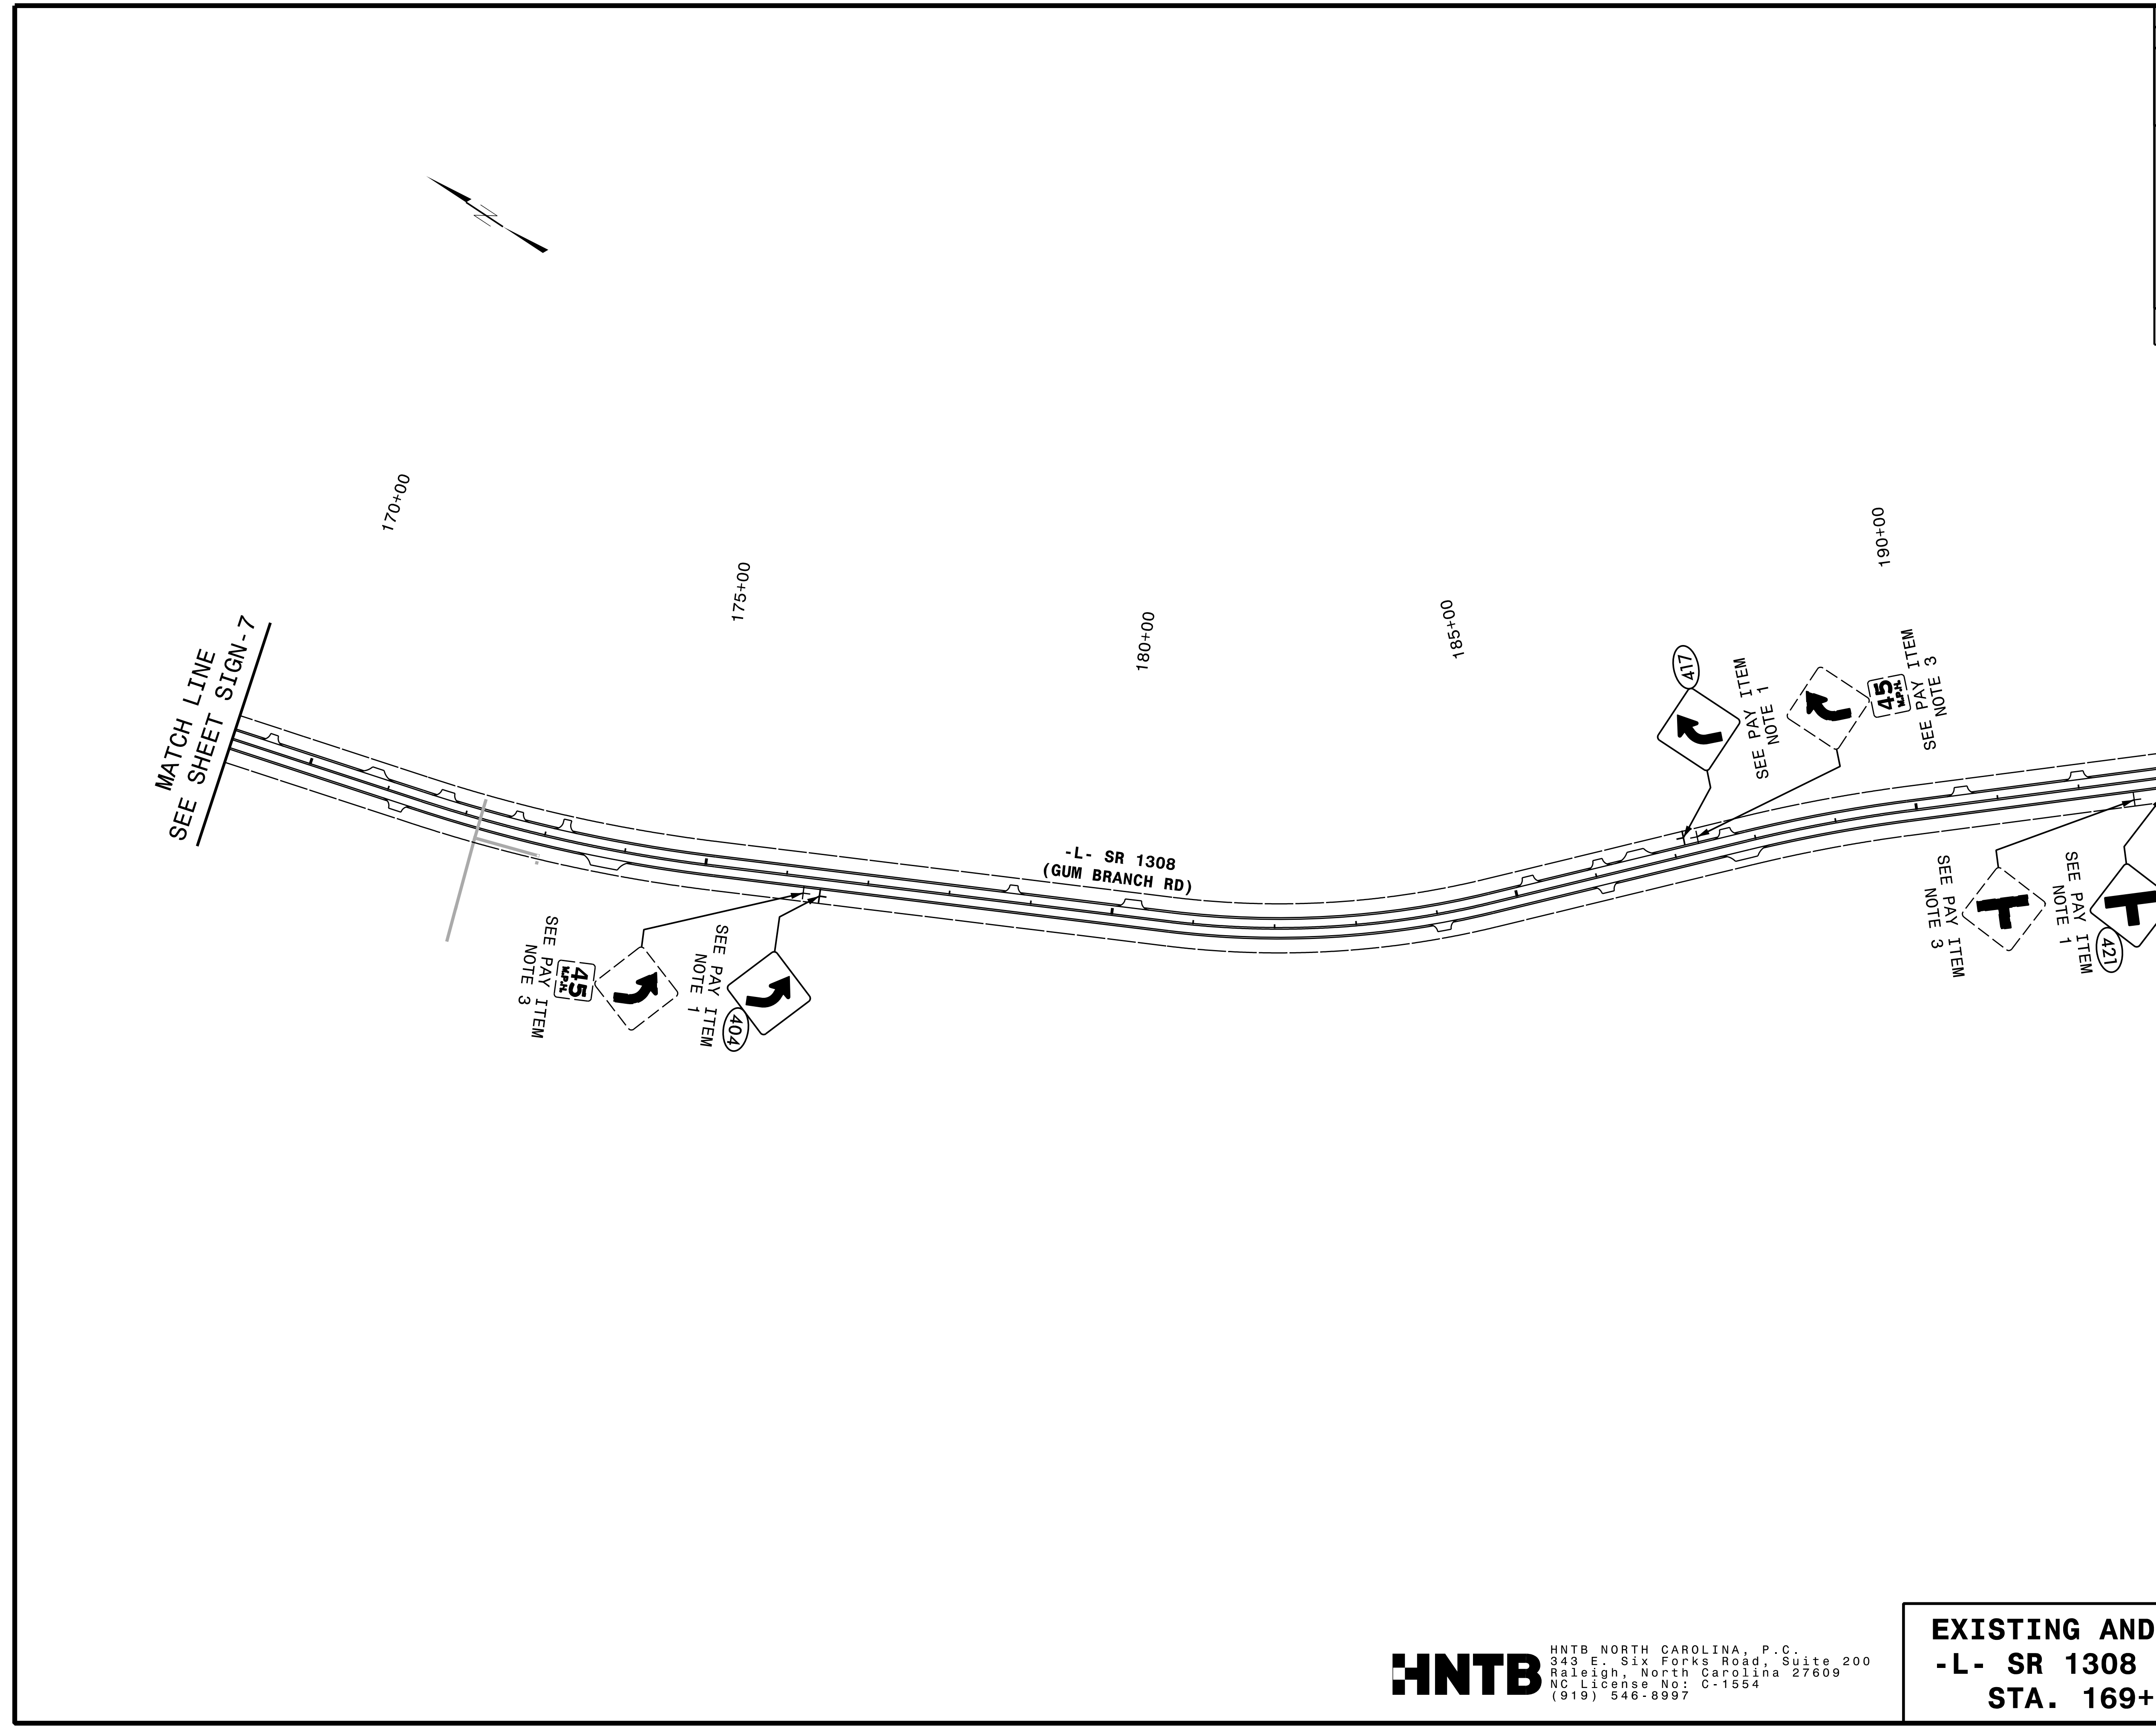


TIP NO. U-4906	SHEET NO. SIGN-8
APPROVED: <u>Andrew D. Klincksiek</u> <small>DocuSigned by: E3D78F84595E44B</small>	
DATE: 6/30/2021	
SEAL	
	
DOCUMENT NOT CONSIDERED FINAL UNLESS ALL SIGNATURES COMPLETED	



**HNTB**  
HNTB NORTH CAROLINA, P.C.  
343 E. Six Forks Road, Suite 200  
Raleigh, North Carolina 27609  
NC License No: C-1554  
(919) 546-8997

**EXISTING AND PROPOSED SIGNS**  
**-L- SR 1308 (GUM BRANCH RD)**  
**STA. 169+00 TO 194+00**