
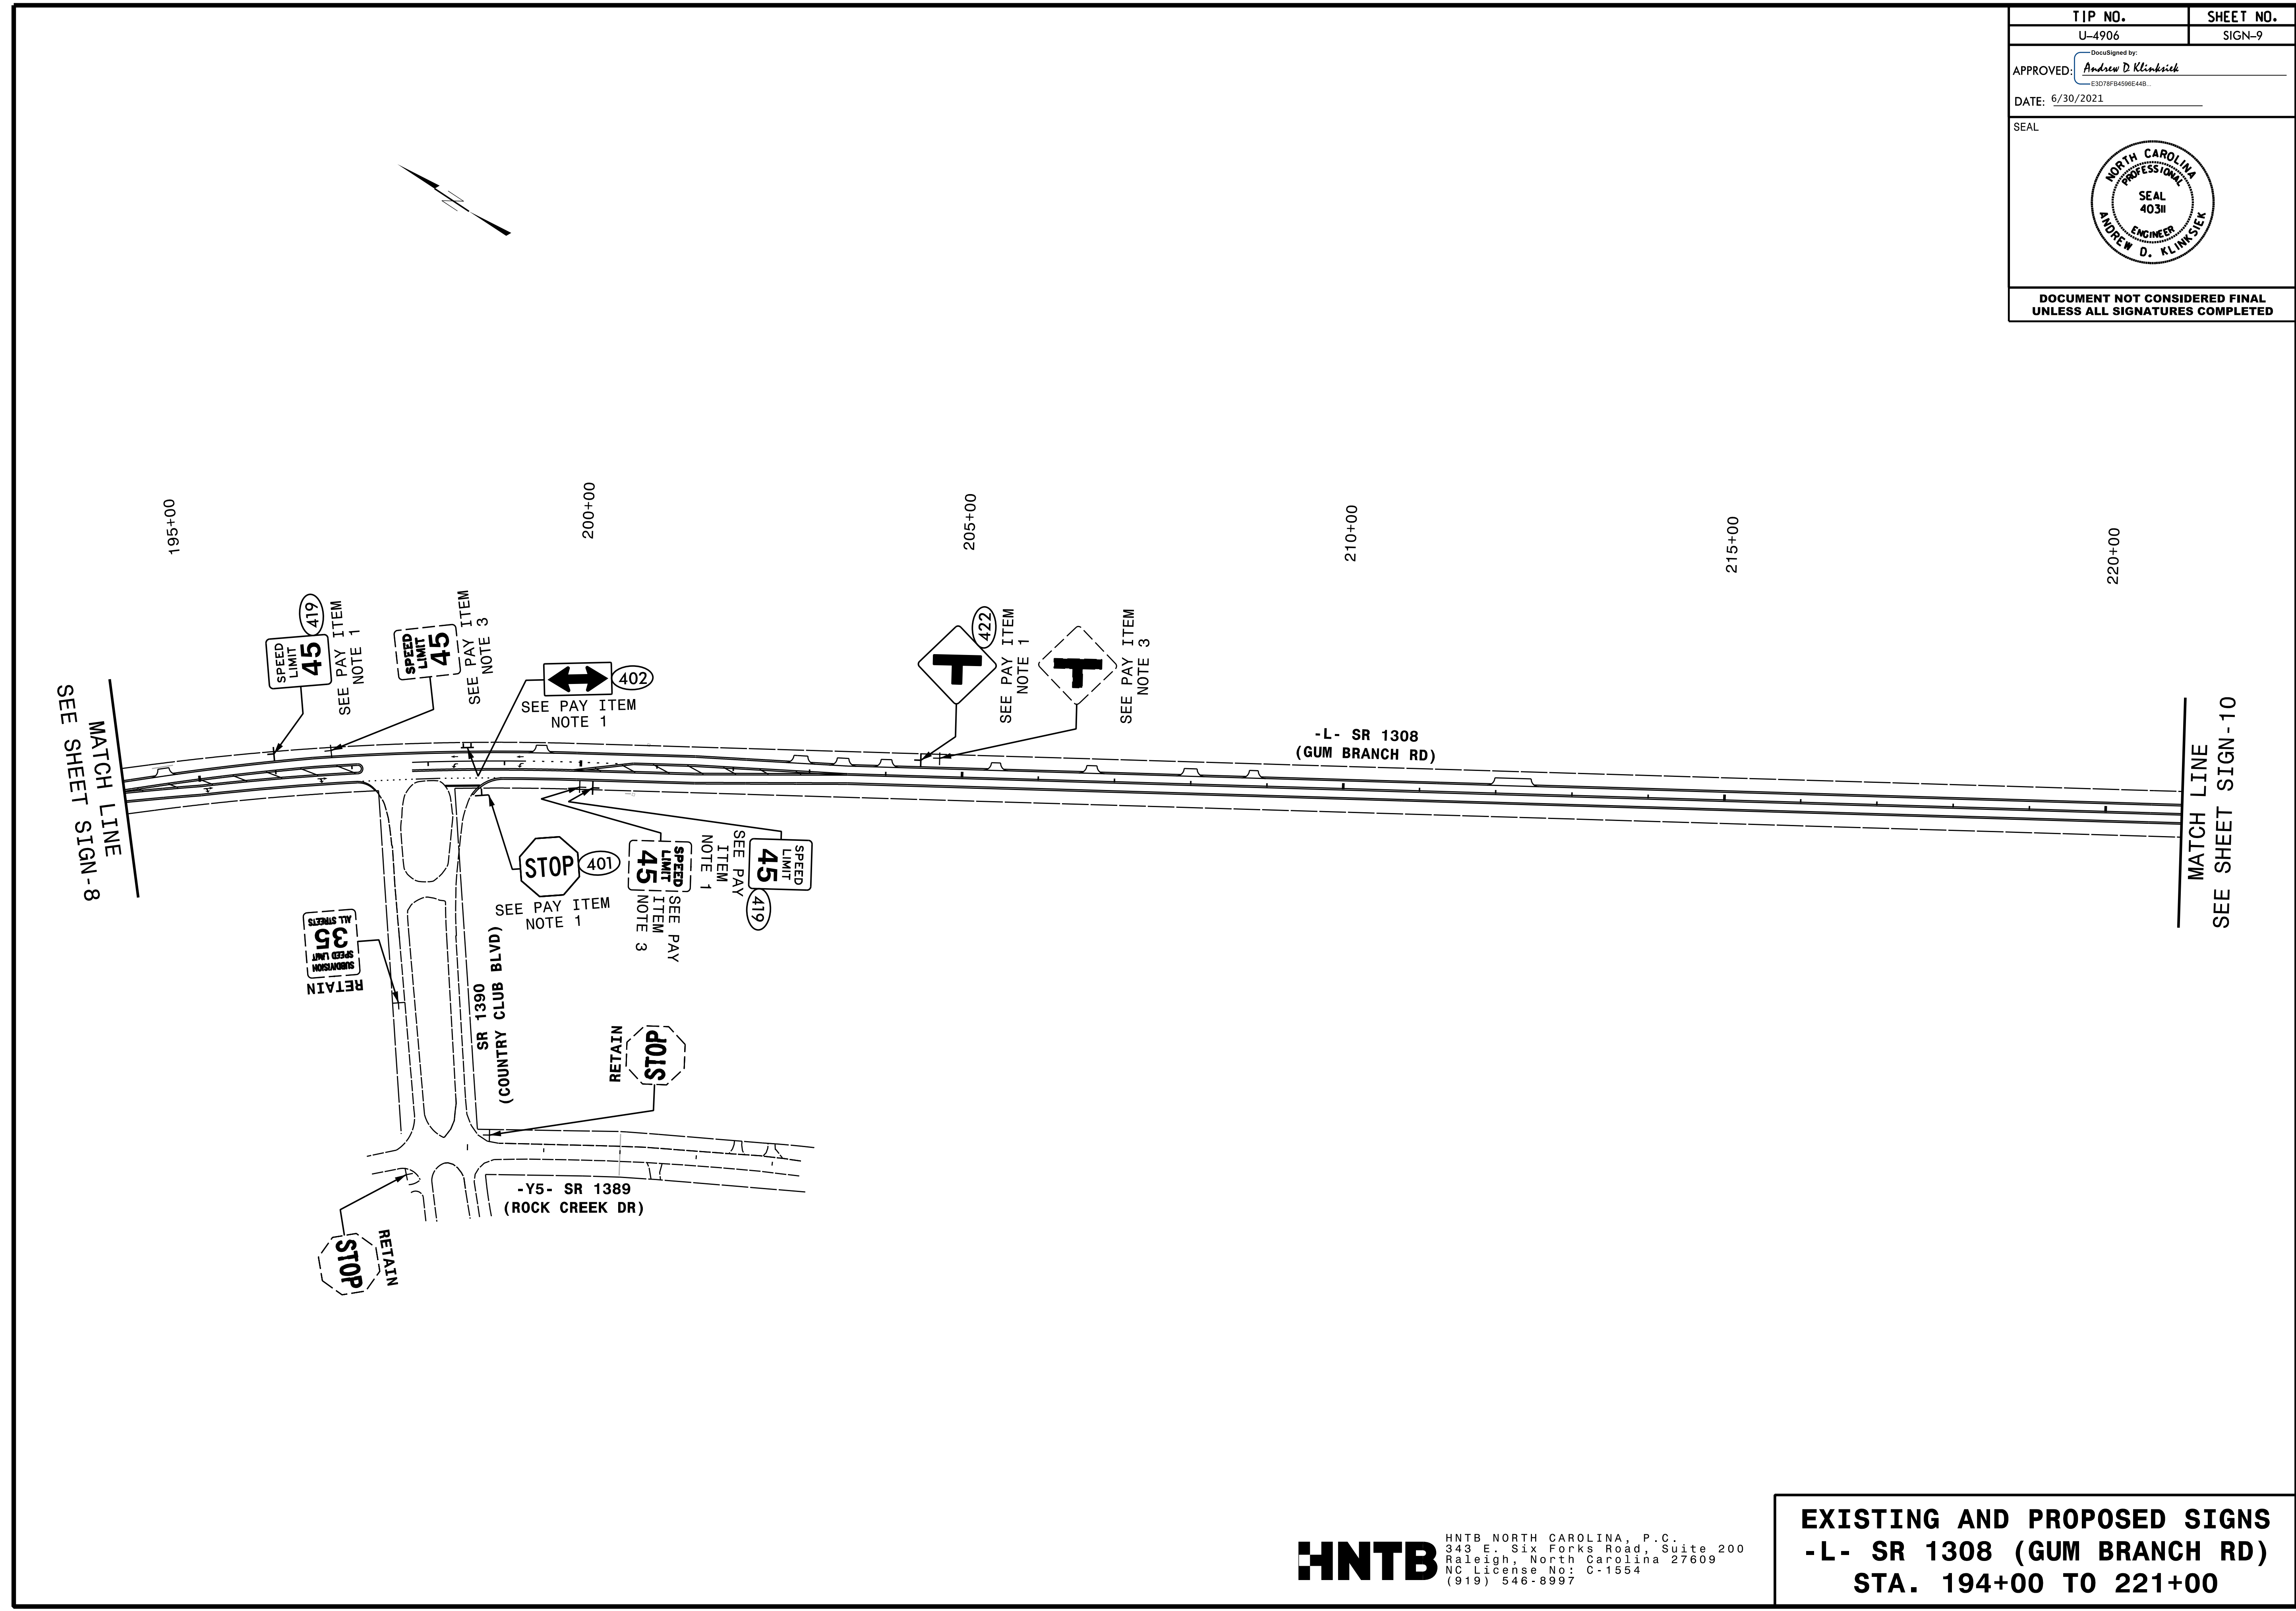


TIP NO. U-4906	SHEET NO. SIGN-9
APPROVED: <u>Andrew D. Klinkosiek</u> <small>E3078FB4595E44B</small>	
DATE: 6/30/2021	
SEAL	
	
DOCUMENT NOT CONSIDERED FINAL UNLESS ALL SIGNATURES COMPLETED	



HNTB
 HNTB NORTH CAROLINA, P.C.
 343 E. Six Forks Road, Suite 200
 Raleigh, North Carolina 27609
 NC License No: C-1554
 (919) 546-8997

EXISTING AND PROPOSED SIGNS
-L- SR 1308 (GUM BRANCH RD)
STA. 194+00 TO 221+00