
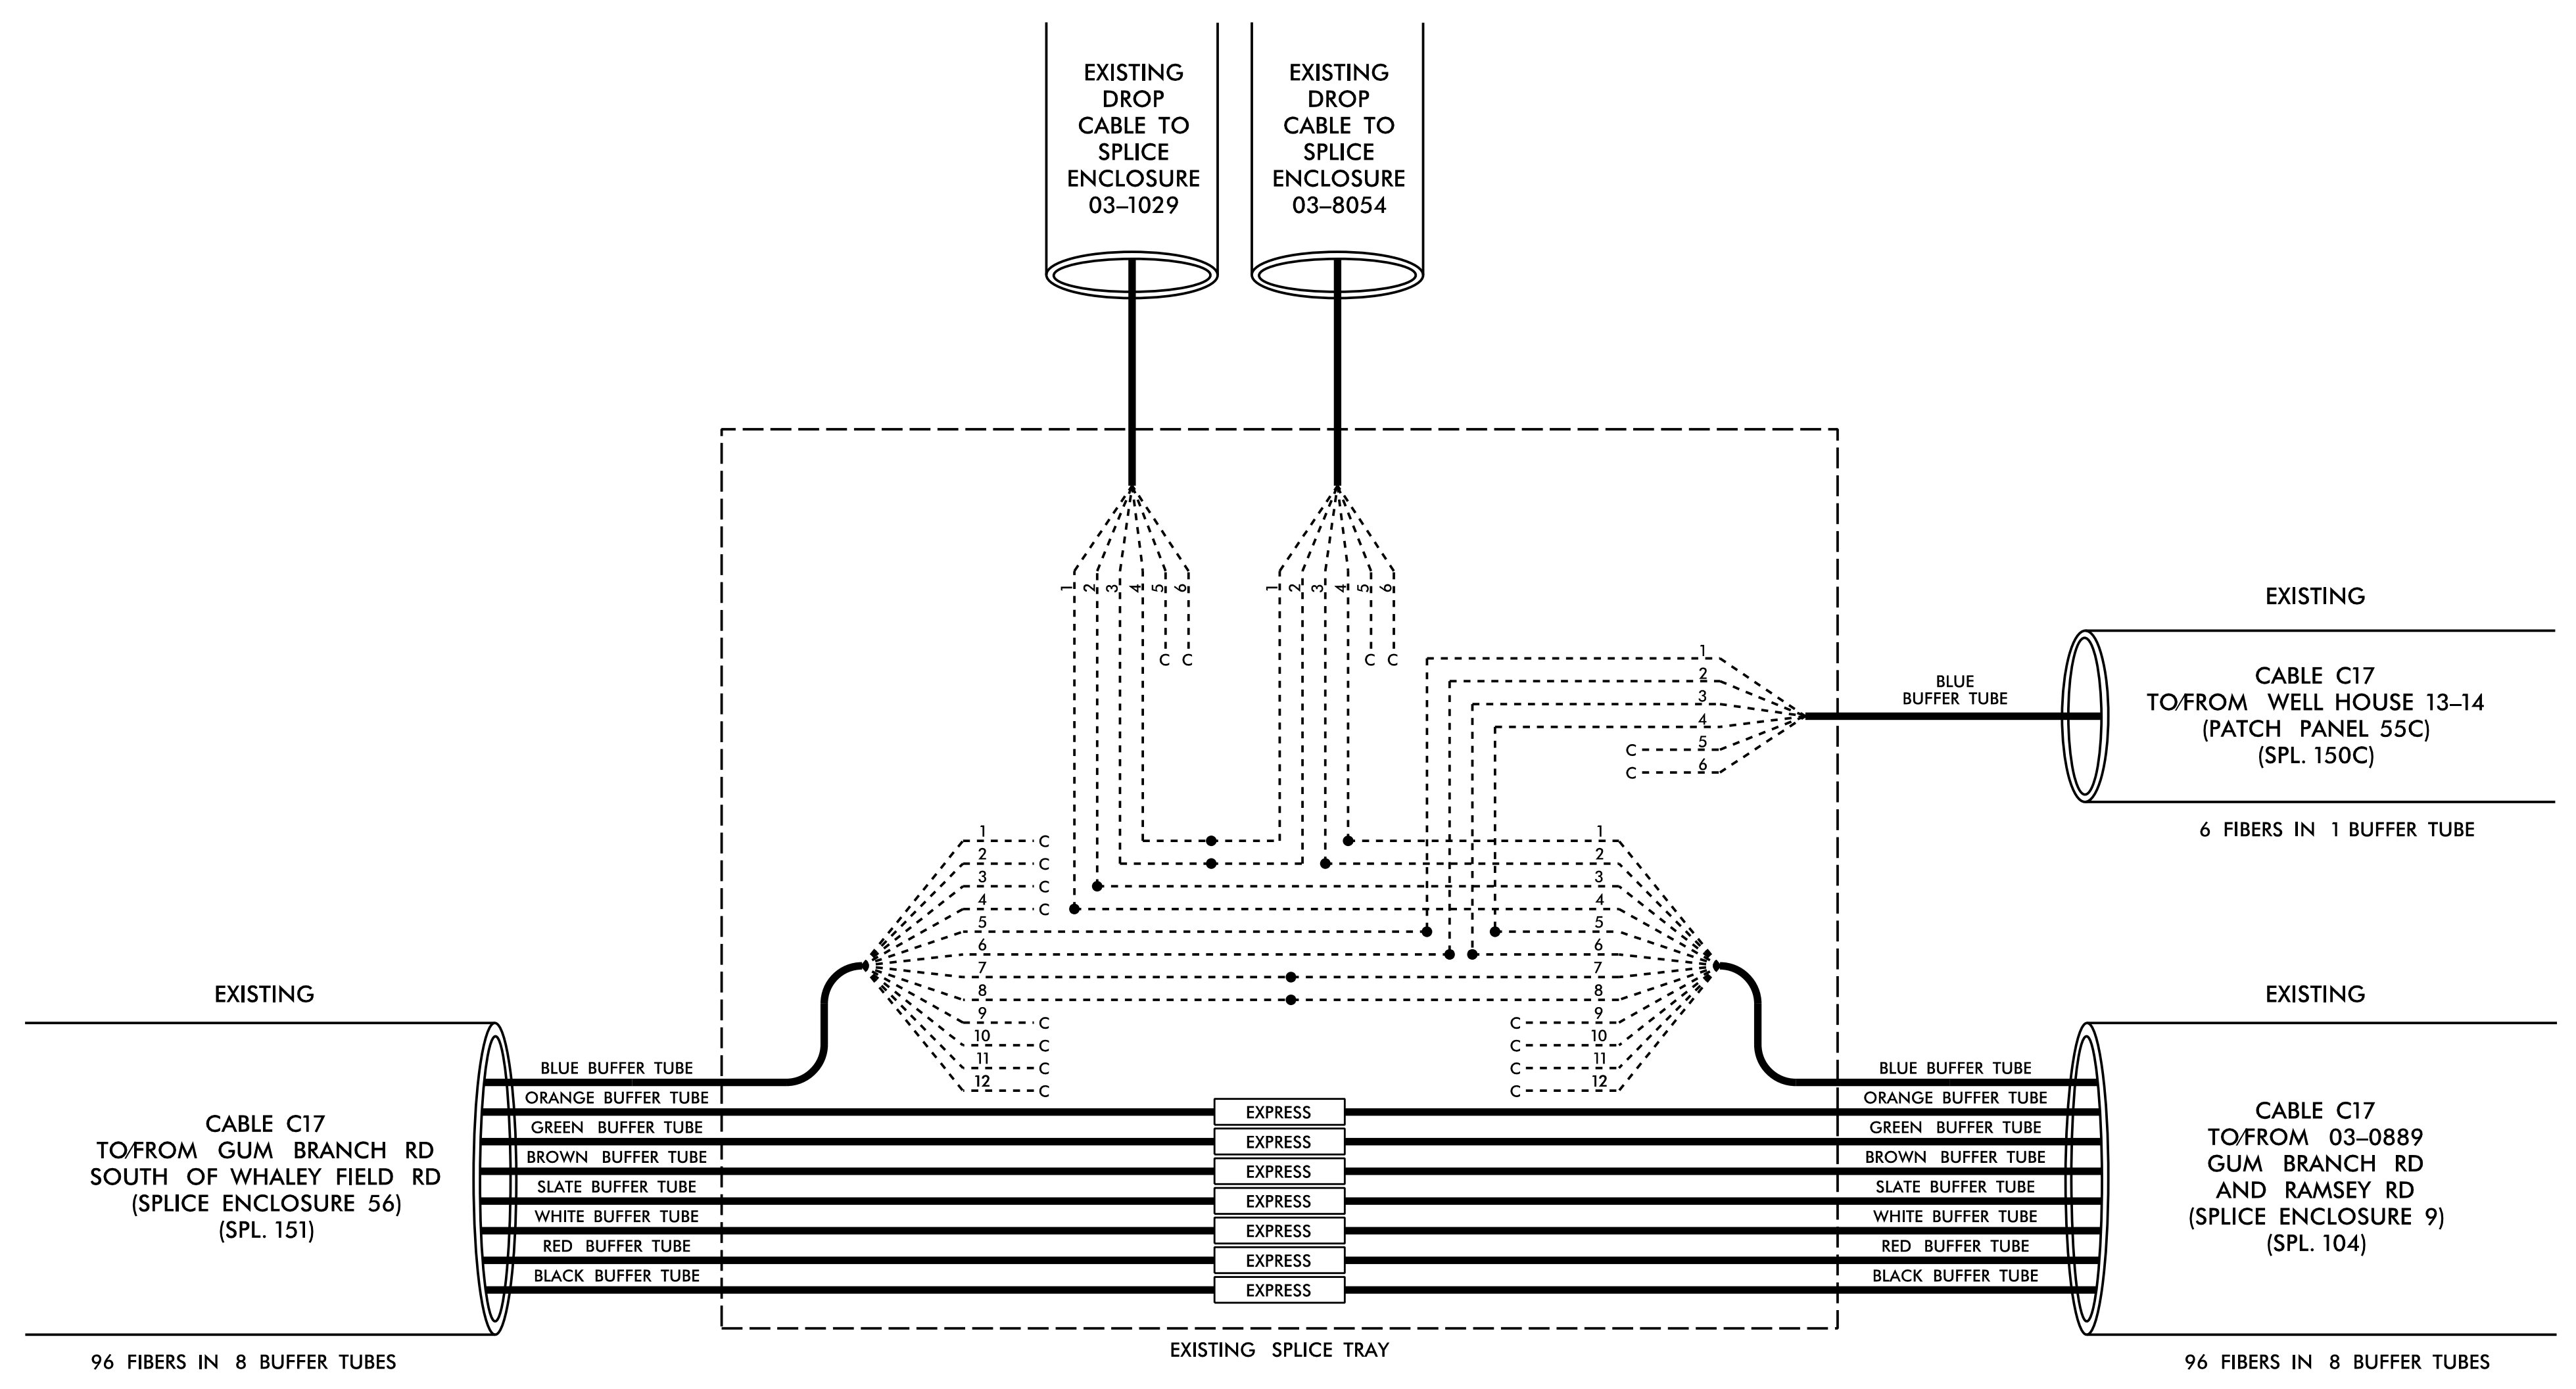
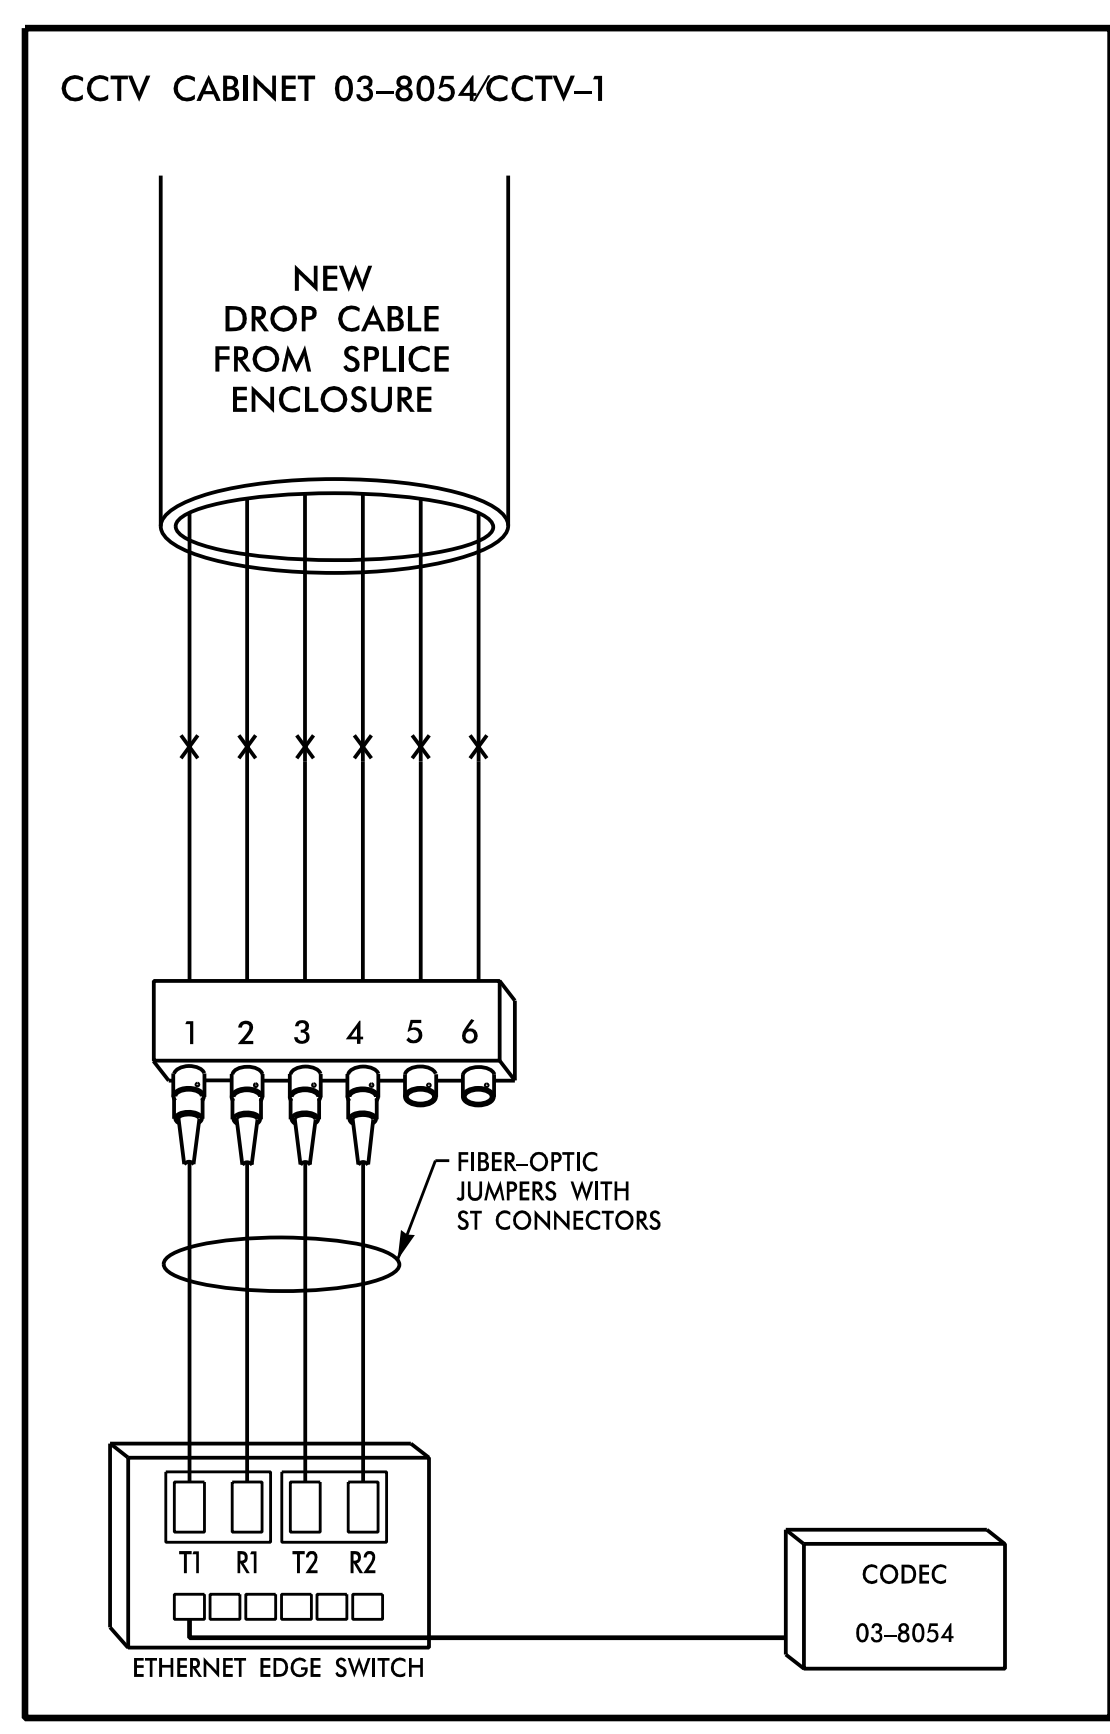


03-1029/CCTV-1(03-8054)
GUM BRANCH RD
AND RHODESTOWN RD
(SPICE ENCLOSURE 55)



**NO WORK ON THIS SHEET. SHOWN
FOR INFORMATION PURPOSES ONLY.**

COLOR CODE TIA/EIA 598-C		LEGEND	
(1) BLUE	(7) RED	X = NEW FUSION SPICE INDIVIDUAL FIBER	
(2) ORANGE	(8) BLACK	● = EXISTING FUSION SPICE	
(3) GREEN	(9) YELLOW	C = CAP AND SEAL	
(4) BROWN	(10) VIOLET	EXPRESS = EXPRESS ENTIRE BUFFER TUBE THROUGH WITHOUT CUTTING	
(5) SLATE	(11) ROSE	BUFFER SPICE = SPICE ALL FIBERS IN BUFFER TUBE COLOR TO COLOR	
(6) WHITE	(12) AQUA		

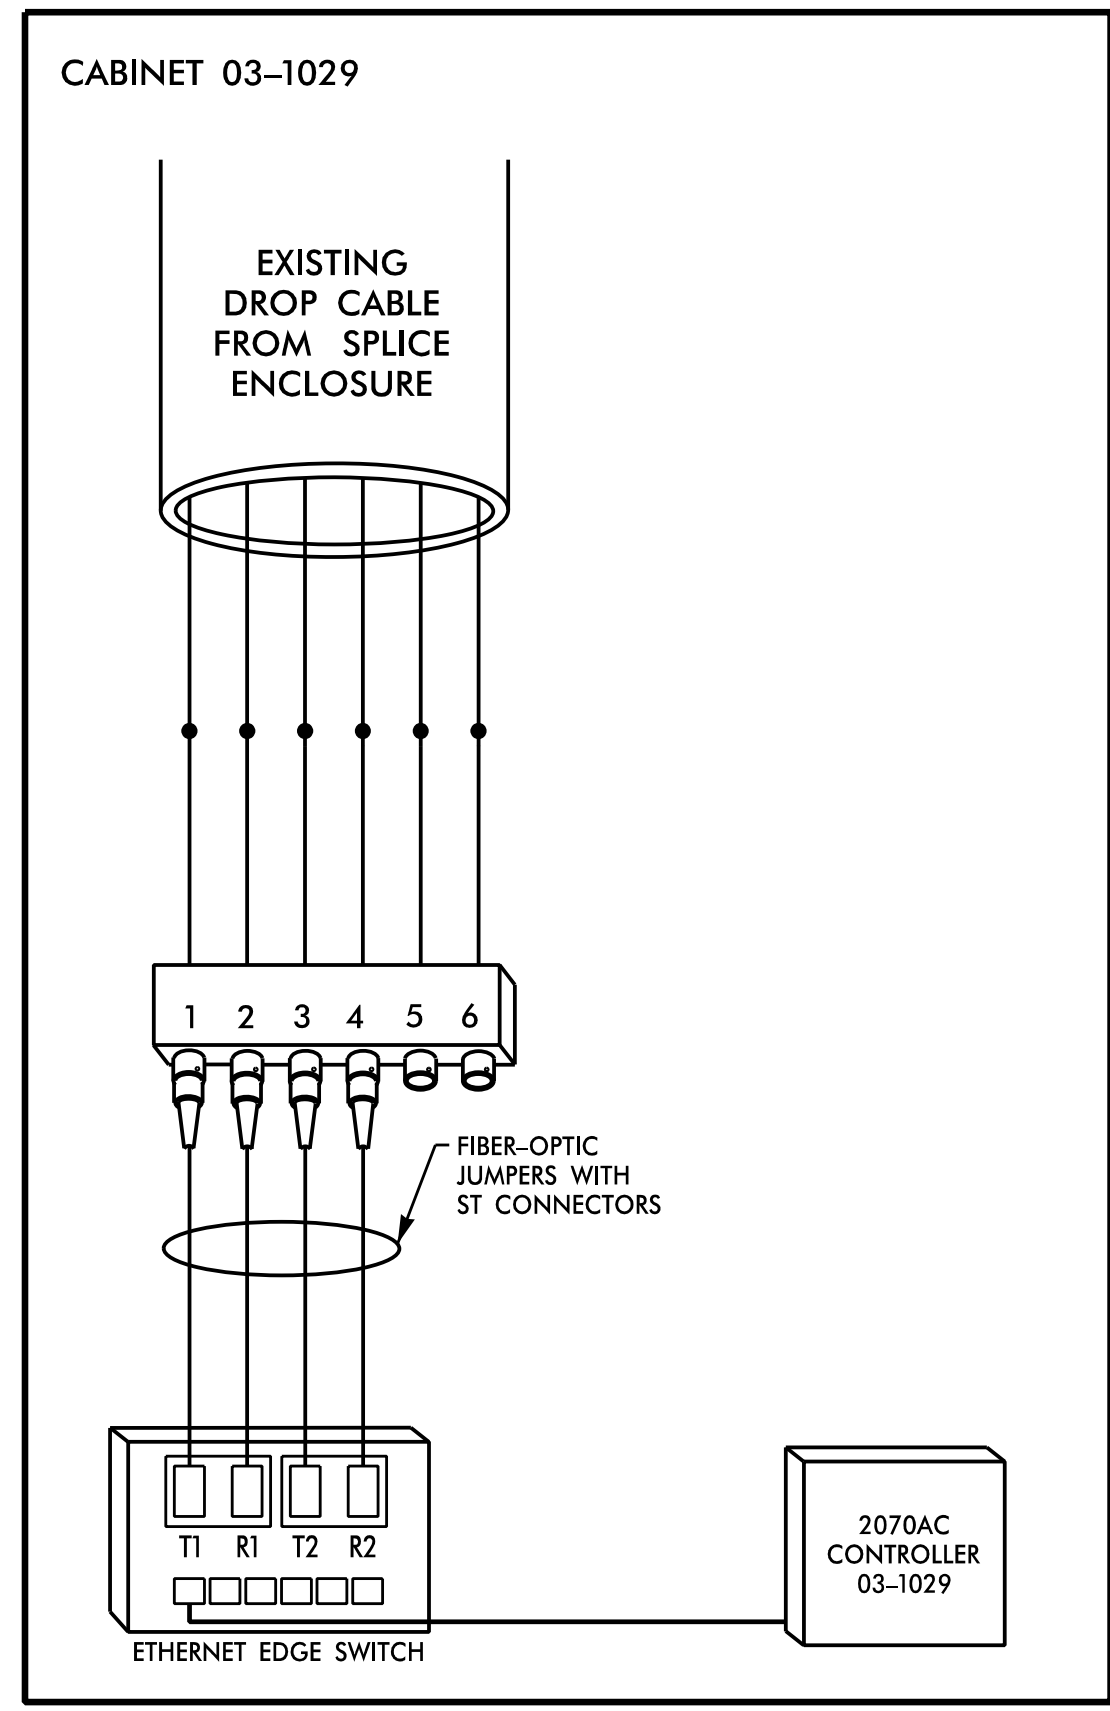

DOCUMENT NOT CONSIDERED FINAL
UNLESS ALL SIGNATURES COMPLETED

HNTB HNTB NORTH CAROLINA, P.C.
343 E. Six Forks Road, Suite 200
Raleigh, North Carolina 27609
NC License No: C-1554
(919) 548-8997

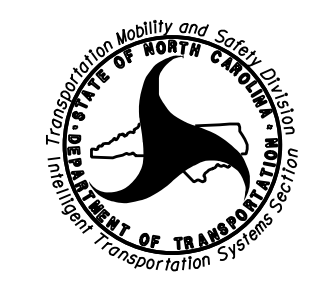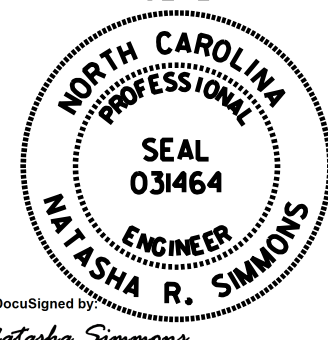Plans Prepared for:  250 N. Greenfield Place, Garner, NC 27529	SPLICE DETAILS		SEAL  Ashley R. Simmons 6/30/2021
	Division 03 Onslow Co. Jacksonville PLAN DATE: October 2018 REVIEWED BY: T.R. Terrell PREPARED BY: A.H. Thornburg REVIEWED BY: N.R. Simmons	SCALE NONE	

CADD Filename: U4906 SCP 09.dgn