

PROJECT REFERENCE NO.	SHEET NO.
U-4906	UC-10
DESIGNED BY: SHF	
DRAWN BY: SHF	
CHECKED BY: KCZ	
APPROVED BY: KCZ	
REVISED:	
NORTH CAROLINA DEPARTMENT OF TRANSPORTATION	UTILITIES ENGINEERING SEC. PHONE: (919) 707-6690 FAX: (919) 250-4151
UTILITY CONSTRUCTION PLANS ONLY	

UTILITY CONSTRUCTION


DOCUMENT NOT CONSIDERED FINAL UNLESS ALL SIGNATURES COMPLETED

Weston & Sampson
 WSE of North Carolina, PC
 598 East Chatham Street Suite 137 Cary, NC 27511
 Phone: 919.297.0220 NC License: C-4647 Fax: 919.297.0221

UTILITY OWNERS ON THIS SHEET:

ONWASA
 UTILITY: 8", 14" WATER
 CONTACT: DAVID M. MOHR, PE
 PHONE: 910-937-7521

CITY OF JACKSONVILLE
 UTILITY: 16" WATER
 CONTACT: MICHAEL MOORE
 PHONE: 910-938-5332

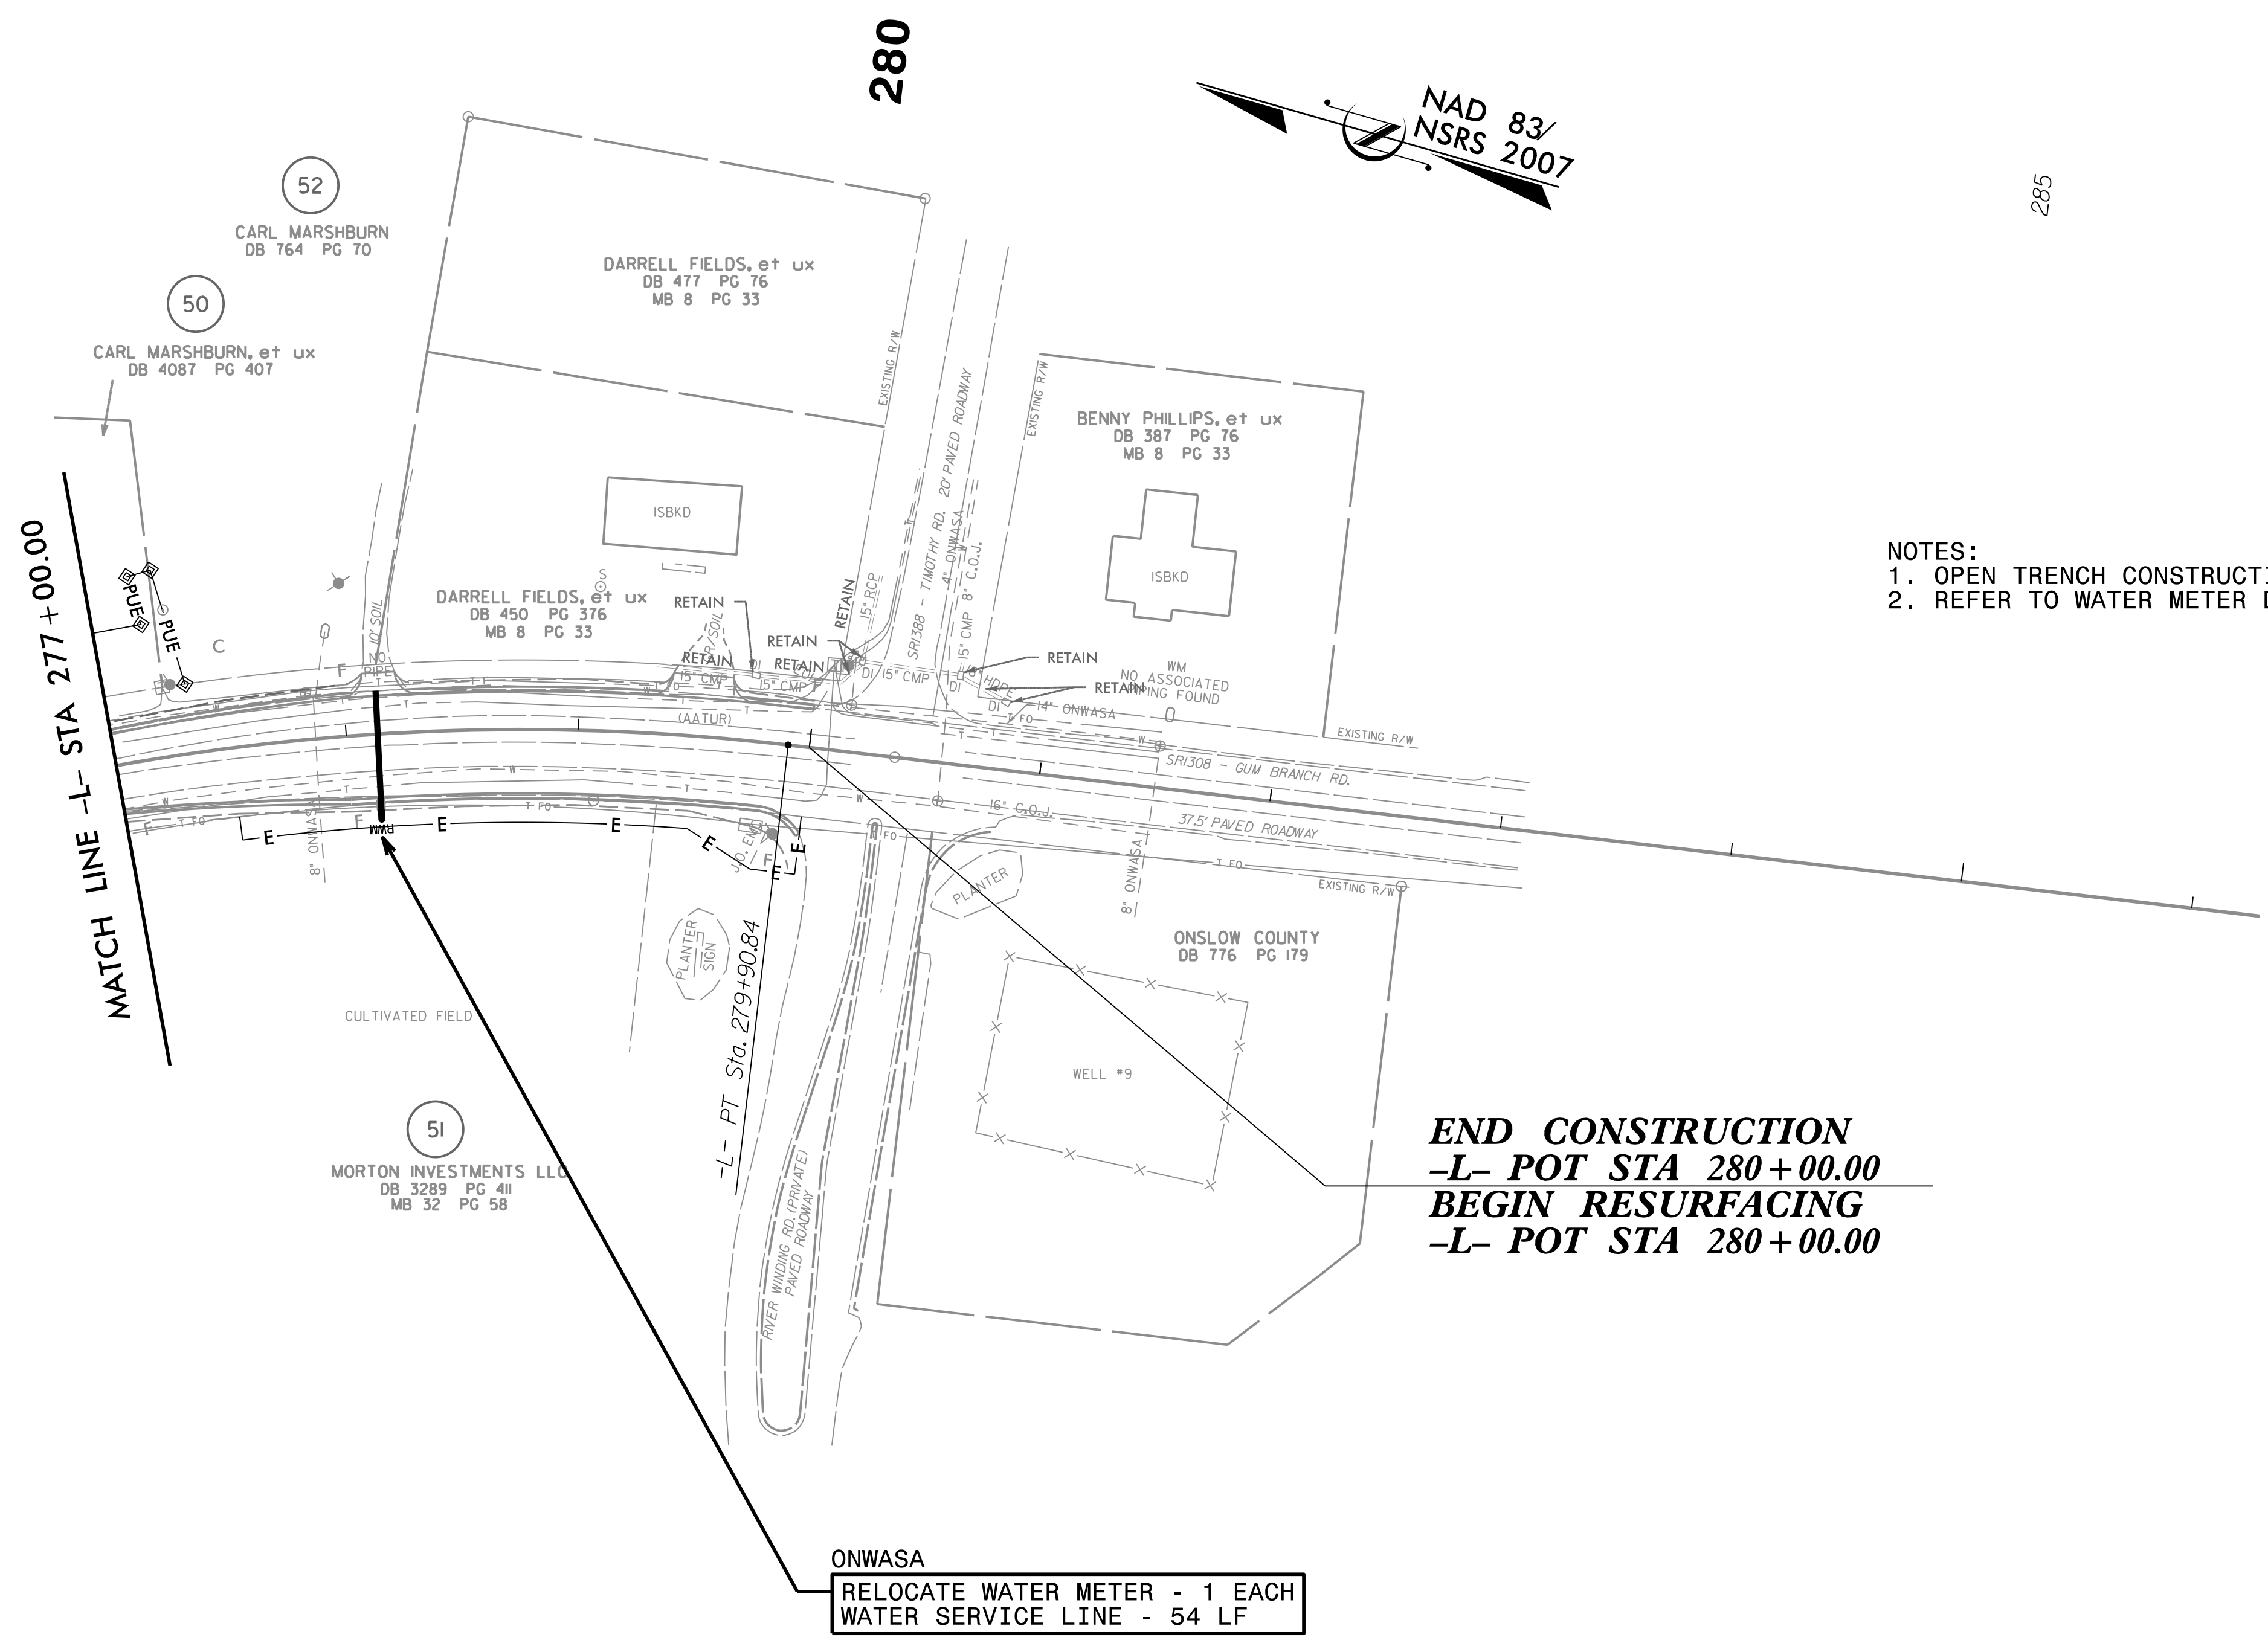

- NOTES:
 1. OPEN TRENCH CONSTRUCTION SHALL PROVIDE 3 FEET MINIMUM COVER TO TOP OF PIPE.
 2. REFER TO WATER METER DETAILS ON SHEET UC-3B.

END CONSTRUCTION
-L- POT STA 280+00.00
BEGIN RESURFACING
-L- POT STA 280+00.00

ONWASA
 RELOCATE WATER METER - 1 EACH
 WATER SERVICE LINE - 54 LF