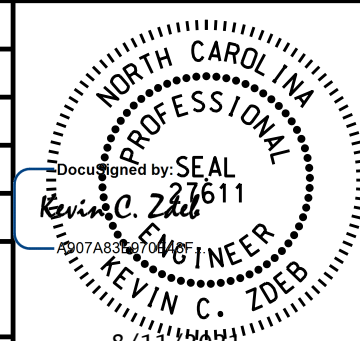


PROJECT REFERENCE NO.	SHEET NO.
U-4906	UC-11
DESIGNED BY: SHF	
DRAWN BY: SHF	
CHECKED BY: KCZ	
APPROVED BY: KCZ	
REVISED:	
NORTH CAROLINA DEPARTMENT OF TRANSPORTATION UTILITIES ENGINEERING SEC. PHONE: (919) 707-6690 FAX: (919) 250-4151 UTILITY CONSTRUCTION PLANS ONLY	

### UTILITY CONSTRUCTION



DOCUMENT NOT CONSIDERED FINAL UNLESS ALL SIGNATURES COMPLETED

Weston Sampson  
 WSE of North Carolina, PC  
 598 East Chatham Street Suite 137 Cary, NC 27511  
 Phone: 919.297.0220 NC License: C-4647

#### UTILITY OWNERS ON THIS SHEET:

ONWASA  
 UTILITY: UNK, 8" WATER  
 CONTACT: DAVID M. MOHR, PE  
 PHONE: 910-937-7521

CITY OF JACKSONVILLE  
 UTILITY: 16" WATER  
 CONTACT: MICHAEL MOORE  
 PHONE: 910-938-5332

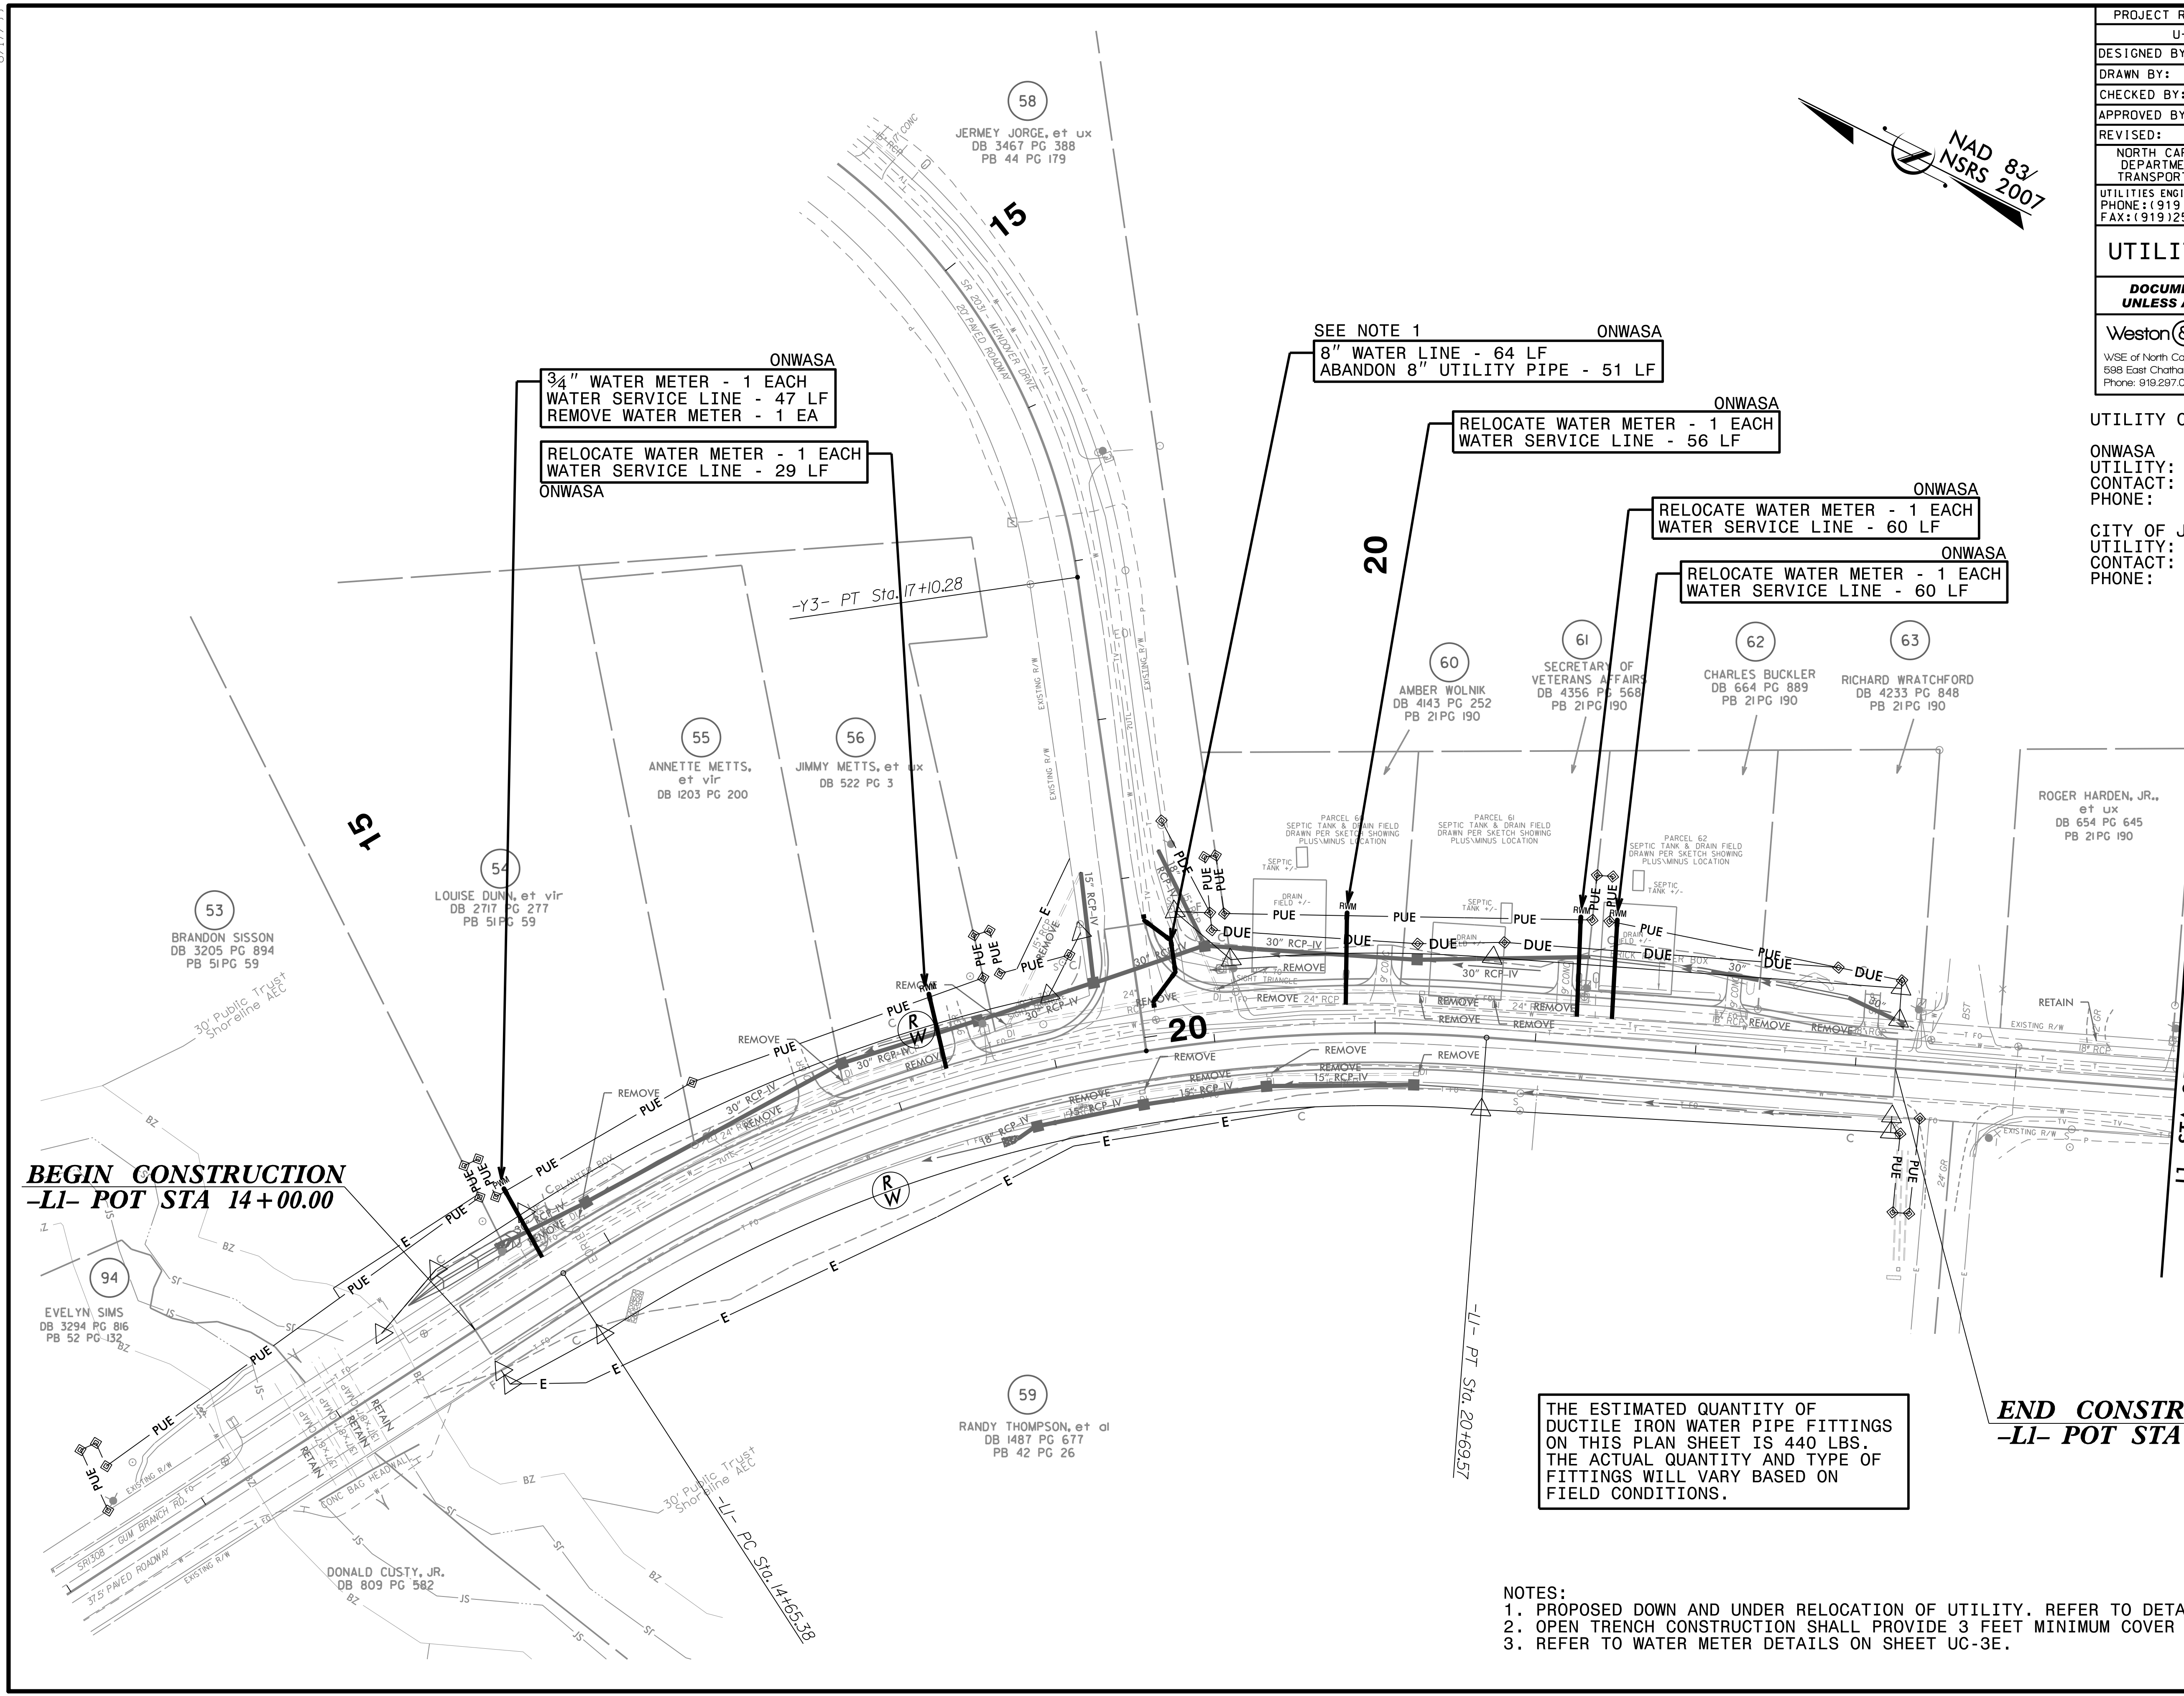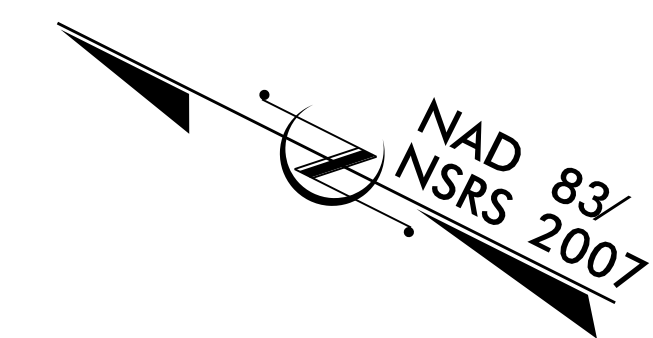

**BEGIN CONSTRUCTION**  
**-LI- POT STA 14+00.00**

**END CONSTRUCTION**  
**-LI- POT STA 23+25.00**

THE ESTIMATED QUANTITY OF DUCTILE IRON WATER PIPE FITTINGS ON THIS PLAN SHEET IS 440 LBS. THE ACTUAL QUANTITY AND TYPE OF FITTINGS WILL VARY BASED ON FIELD CONDITIONS.

- NOTES:
1. PROPOSED DOWN AND UNDER RELOCATION OF UTILITY. REFER TO DETAIL ON SHEET UC-3B.
  2. OPEN TRENCH CONSTRUCTION SHALL PROVIDE 3 FEET MINIMUM COVER TO TOP OF PIPE.
  3. REFER TO WATER METER DETAILS ON SHEET UC-3E.

8/17/2021 9:00:15 AM  
 C:\Users\jw3\Documents\Projects\NCA\_Carry\oldServer\Engineer\JOBS\0696\026\12100 U-4906\Utilities\Engineering\UC\Proj\U4906\_ut\_rdy23.UCLL.psh.dgn

8/17/99