


09/08/99

8/10/2021
E:\ANC\Car_y0ldServer\Engineer\Jobs\0696\026\1200 U-4906\Utilities\Coordination\UB0\4906_ut_tsh_uo01_psh.dgn
5:28:30 PM

TIP PROJECT: U-4906

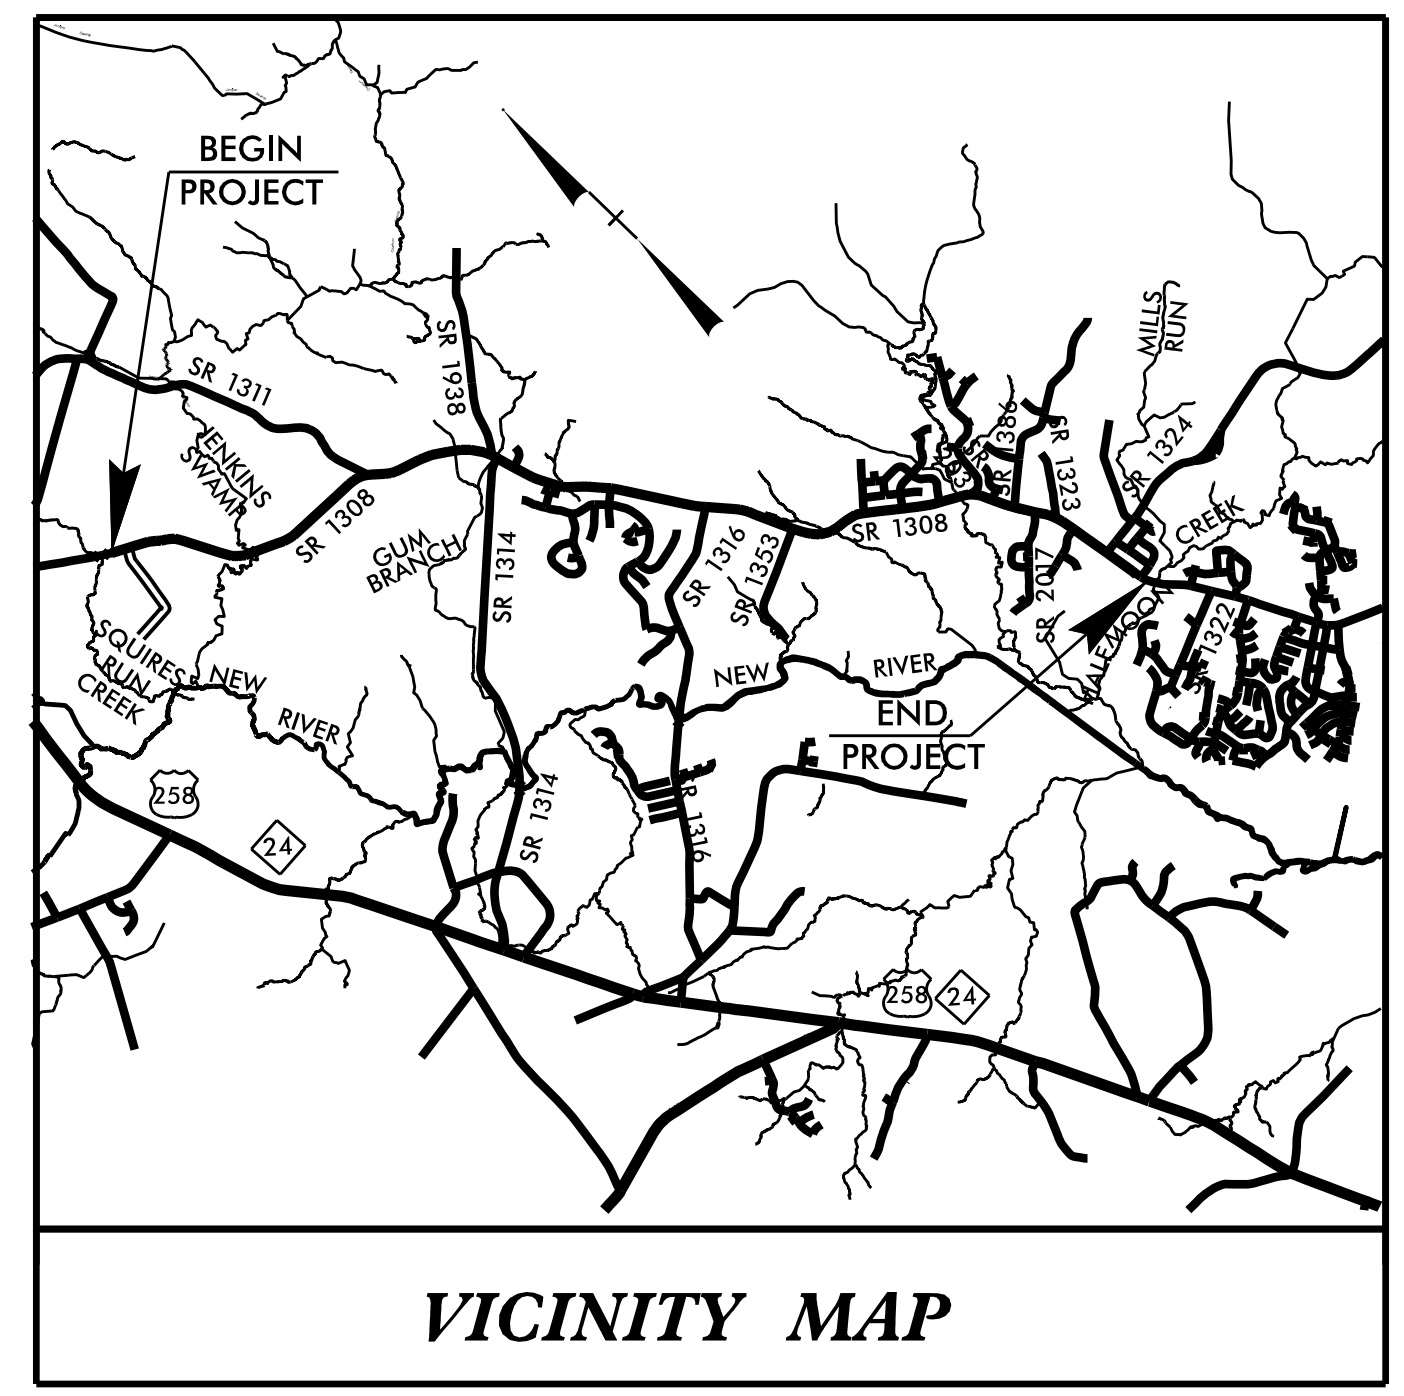

STATE OF NORTH CAROLINA
DIVISION OF HIGHWAYS



**UTILITIES BY OTHERS PLANS
ON SLOW COUNTY**

LOCATION: GUM BRANCH ROAD (SR 1308) – WIDENING FROM THE WEST OF MILLS FIELDS RD (SR 1313) TO EAST OF RAMSEY ROAD (SR 1324)

TYPE OF WORK: RELOCATE POWER AND COMMUNICATIONS

T.I.P. NO.	SHEET NO.
U-4906	UO-1

NOTE:
ALL UTILITY WORK SHOWN ON THIS SHEET WILL BE DONE BY OTHERS. NO PAYMENT WILL BE MADE TO THE CONTRACTOR FOR UTILITY WORK SHOWN ON THIS SHEET.

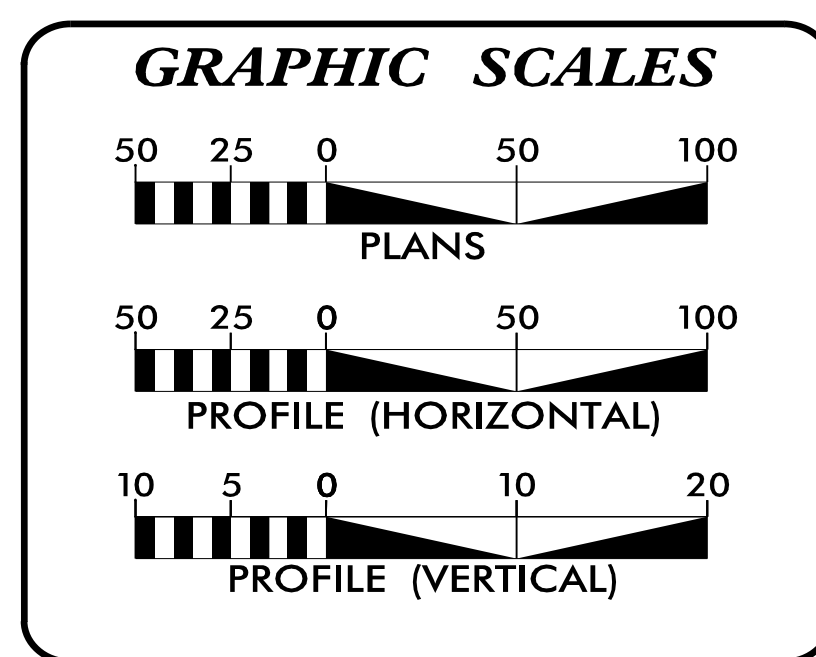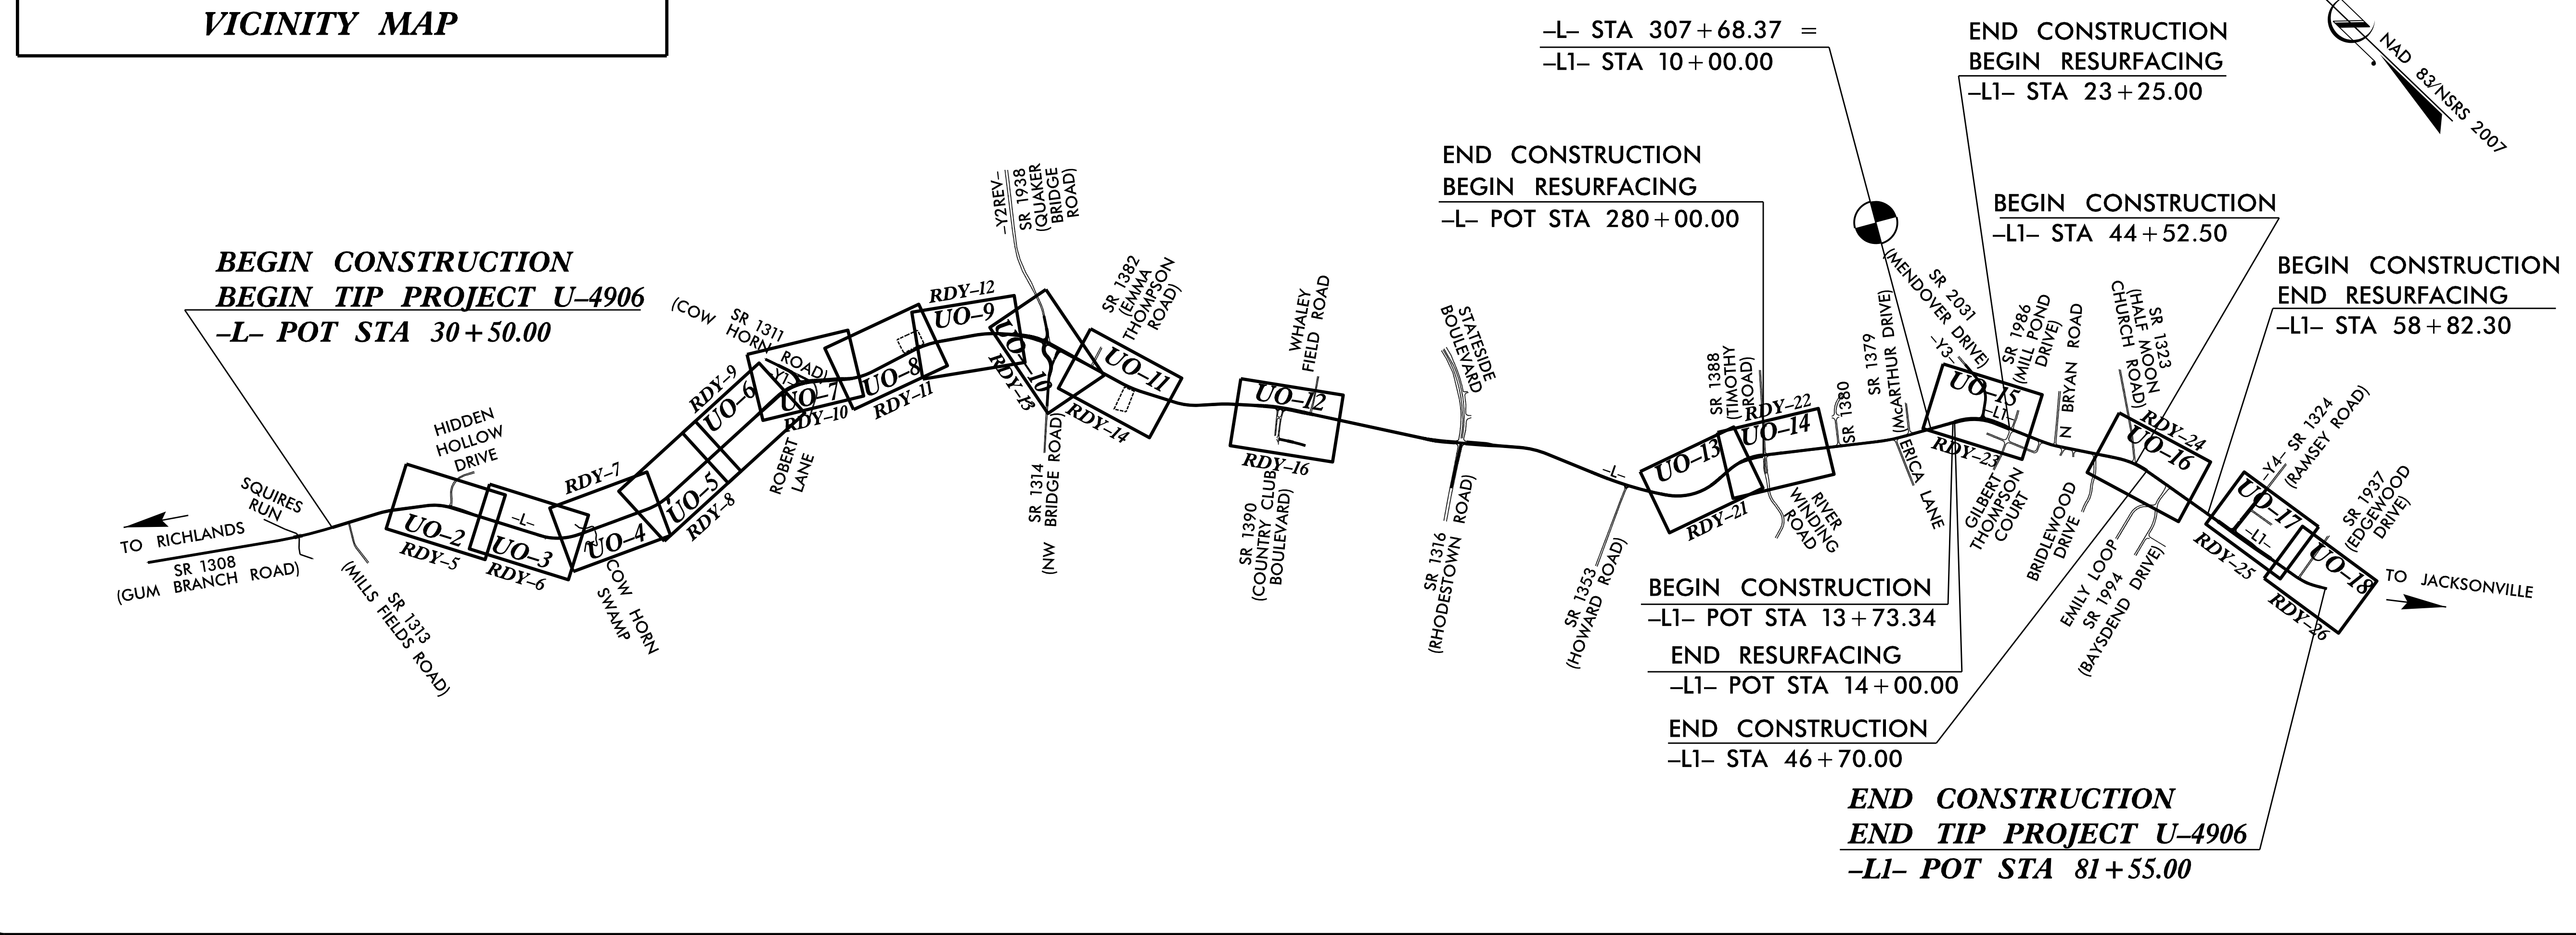

INDEX OF SHEETS

SHEET NO.:	DESCRIPTION:
UO-1	TITLE SHEET
UO-02 THRU UO-18	UBO PLAN SHEETS

UTILITY OWNERS WITH CONFLICTS

(A) POWER – JONES ONSLOW EMC
(B) COMMUNICATIONS – LUMEN (FORMERLY CENTURY LINK)
(C) COMMUNICATIONS – CONTERRA
(D) COMMUNICATIONS – CHARTER-SPECTRUM

PREPARED IN THE OFFICE OF:

Weston & Sampson
WSE of North Carolina, PC

598 East Chatham Street Suite 137
Cary, NC 27511
Phone: 919.297.0220 Fax: 919.297.0221
NC License: C-4647

GAIL KOGUT, PE PROJECT UTILITY COORDINATOR

**DIVISION OF HIGHWAYS
DIVISION 3**

5501 BARBADOS BLVD.
CASTLE HAYNE, NC 28429

LONNY A. SLEEPER DIVISION CONTACT #1
STEVE DAVIS DIVISION CONTACT #2