



5/14/99

Weston & Sampson
 WSE of North Carolina, PC
 598 East Chatham Street Phone: 919.297.0220
 Suite 137 Cary, NC 27511
 License: C-4647
 Fax: 919.297.0221

PROJECT REFERENCE NO.	SHEET NO.
U-4906	UO-2
THIS SHEET CORRESPONDS TO RDY-5	

UTILITIES BY OTHERS

NOTE:
 ALL UTILITY WORK SHOWN ON THIS SHEET WILL BE DONE BY OTHERS. NO PAYMENT WILL BE MADE TO THE CONTRACTOR FOR UTILITY WORK SHOWN ON THIS SHEET.

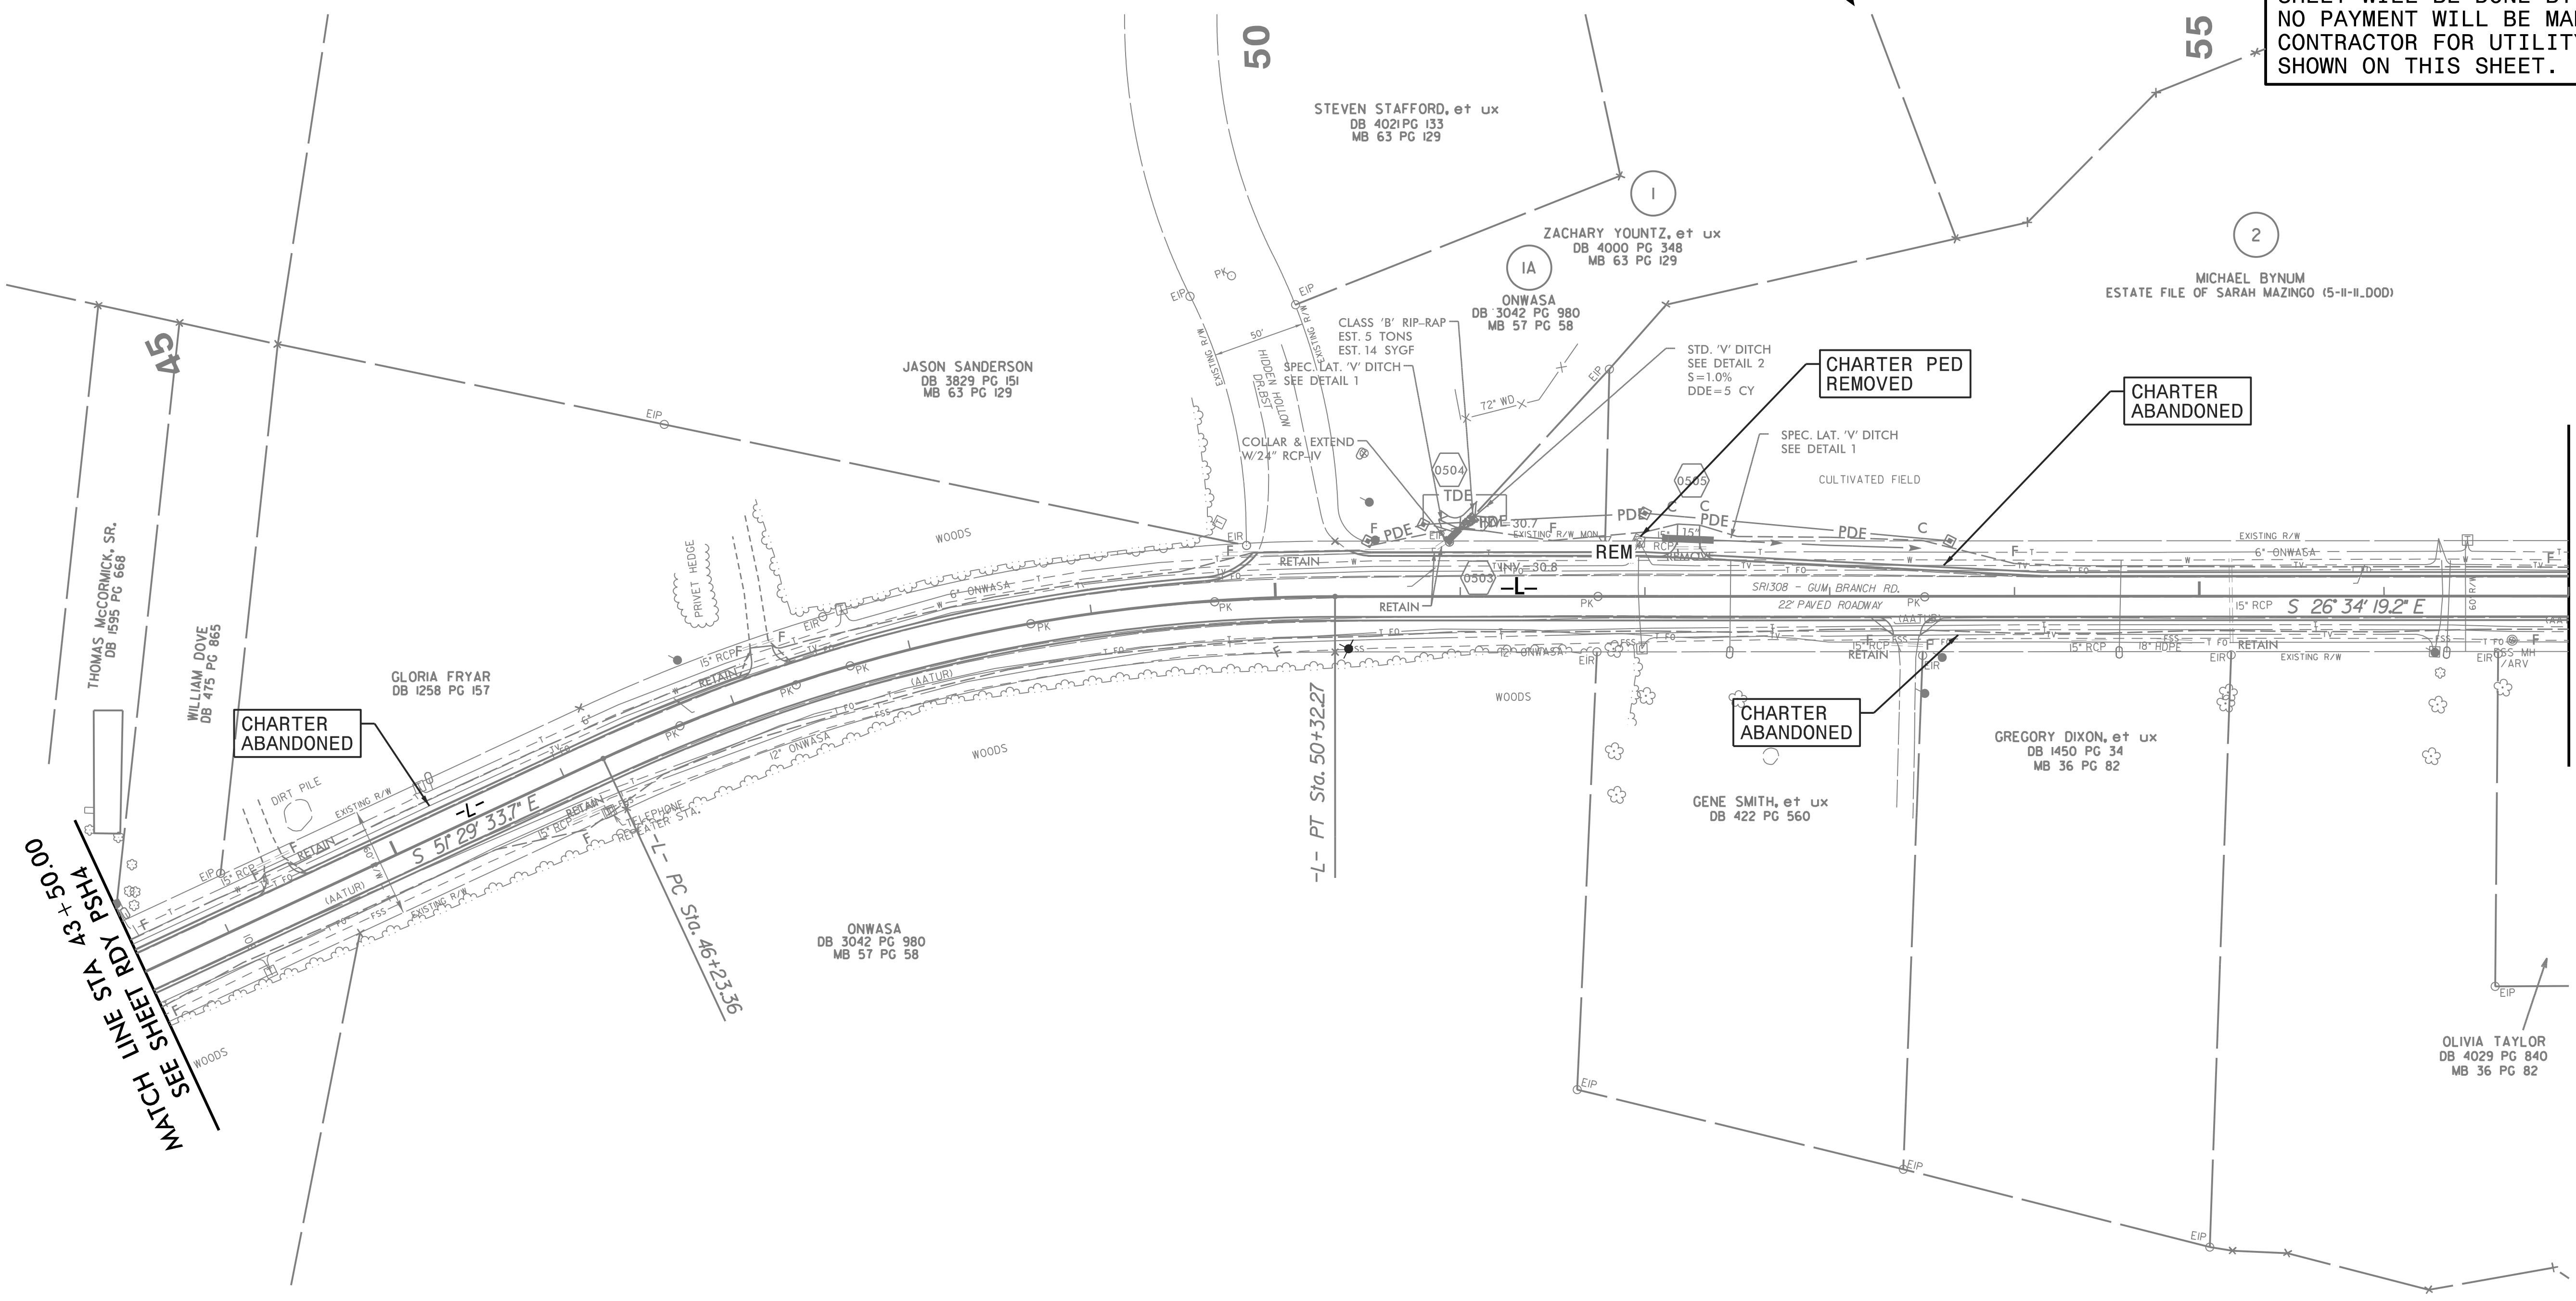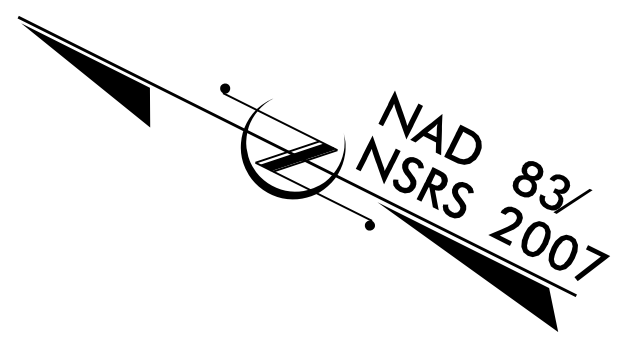

MATCH LINE STA 43+50.00
 SEE SHEET RDY PSH4

MATCH LINE STA 57+00.00
 SEE SHEET UO-3 / RDY PSH6

D:\S\06596\02\10\2006\U-4906\Utilities\Coordination\UBO\U-4906-ut-rdy\05_UO02_esh.dgn
 5/14/2006 10:26:15 AM