


Weston & Sampson  
 WSE of North Carolina, PC  
 598 East Chatham Street Suite 137  
 Cary, NC 27511  
 Phone: 919.297.0220

NC  
 License:  
 C-4647  
 Cary, NC 27511  
 Fax: 919.297.0221

PROJECT REFERENCE NO.	SHEET NO.
U-4906	UO-3
THIS SHEET CORRESPONDS TO RDY-6	

**UTILITIES BY OTHERS**

ALL PROPOSED UTILITY WORK SHOWN ON THIS SHEET WILL BE DONE BY OTHERS. NO PAYMENT WILL BE MADE TO THE CONTRACTOR FOR PROPOSED UTILITY WORK SHOWN ON THIS SHEET.

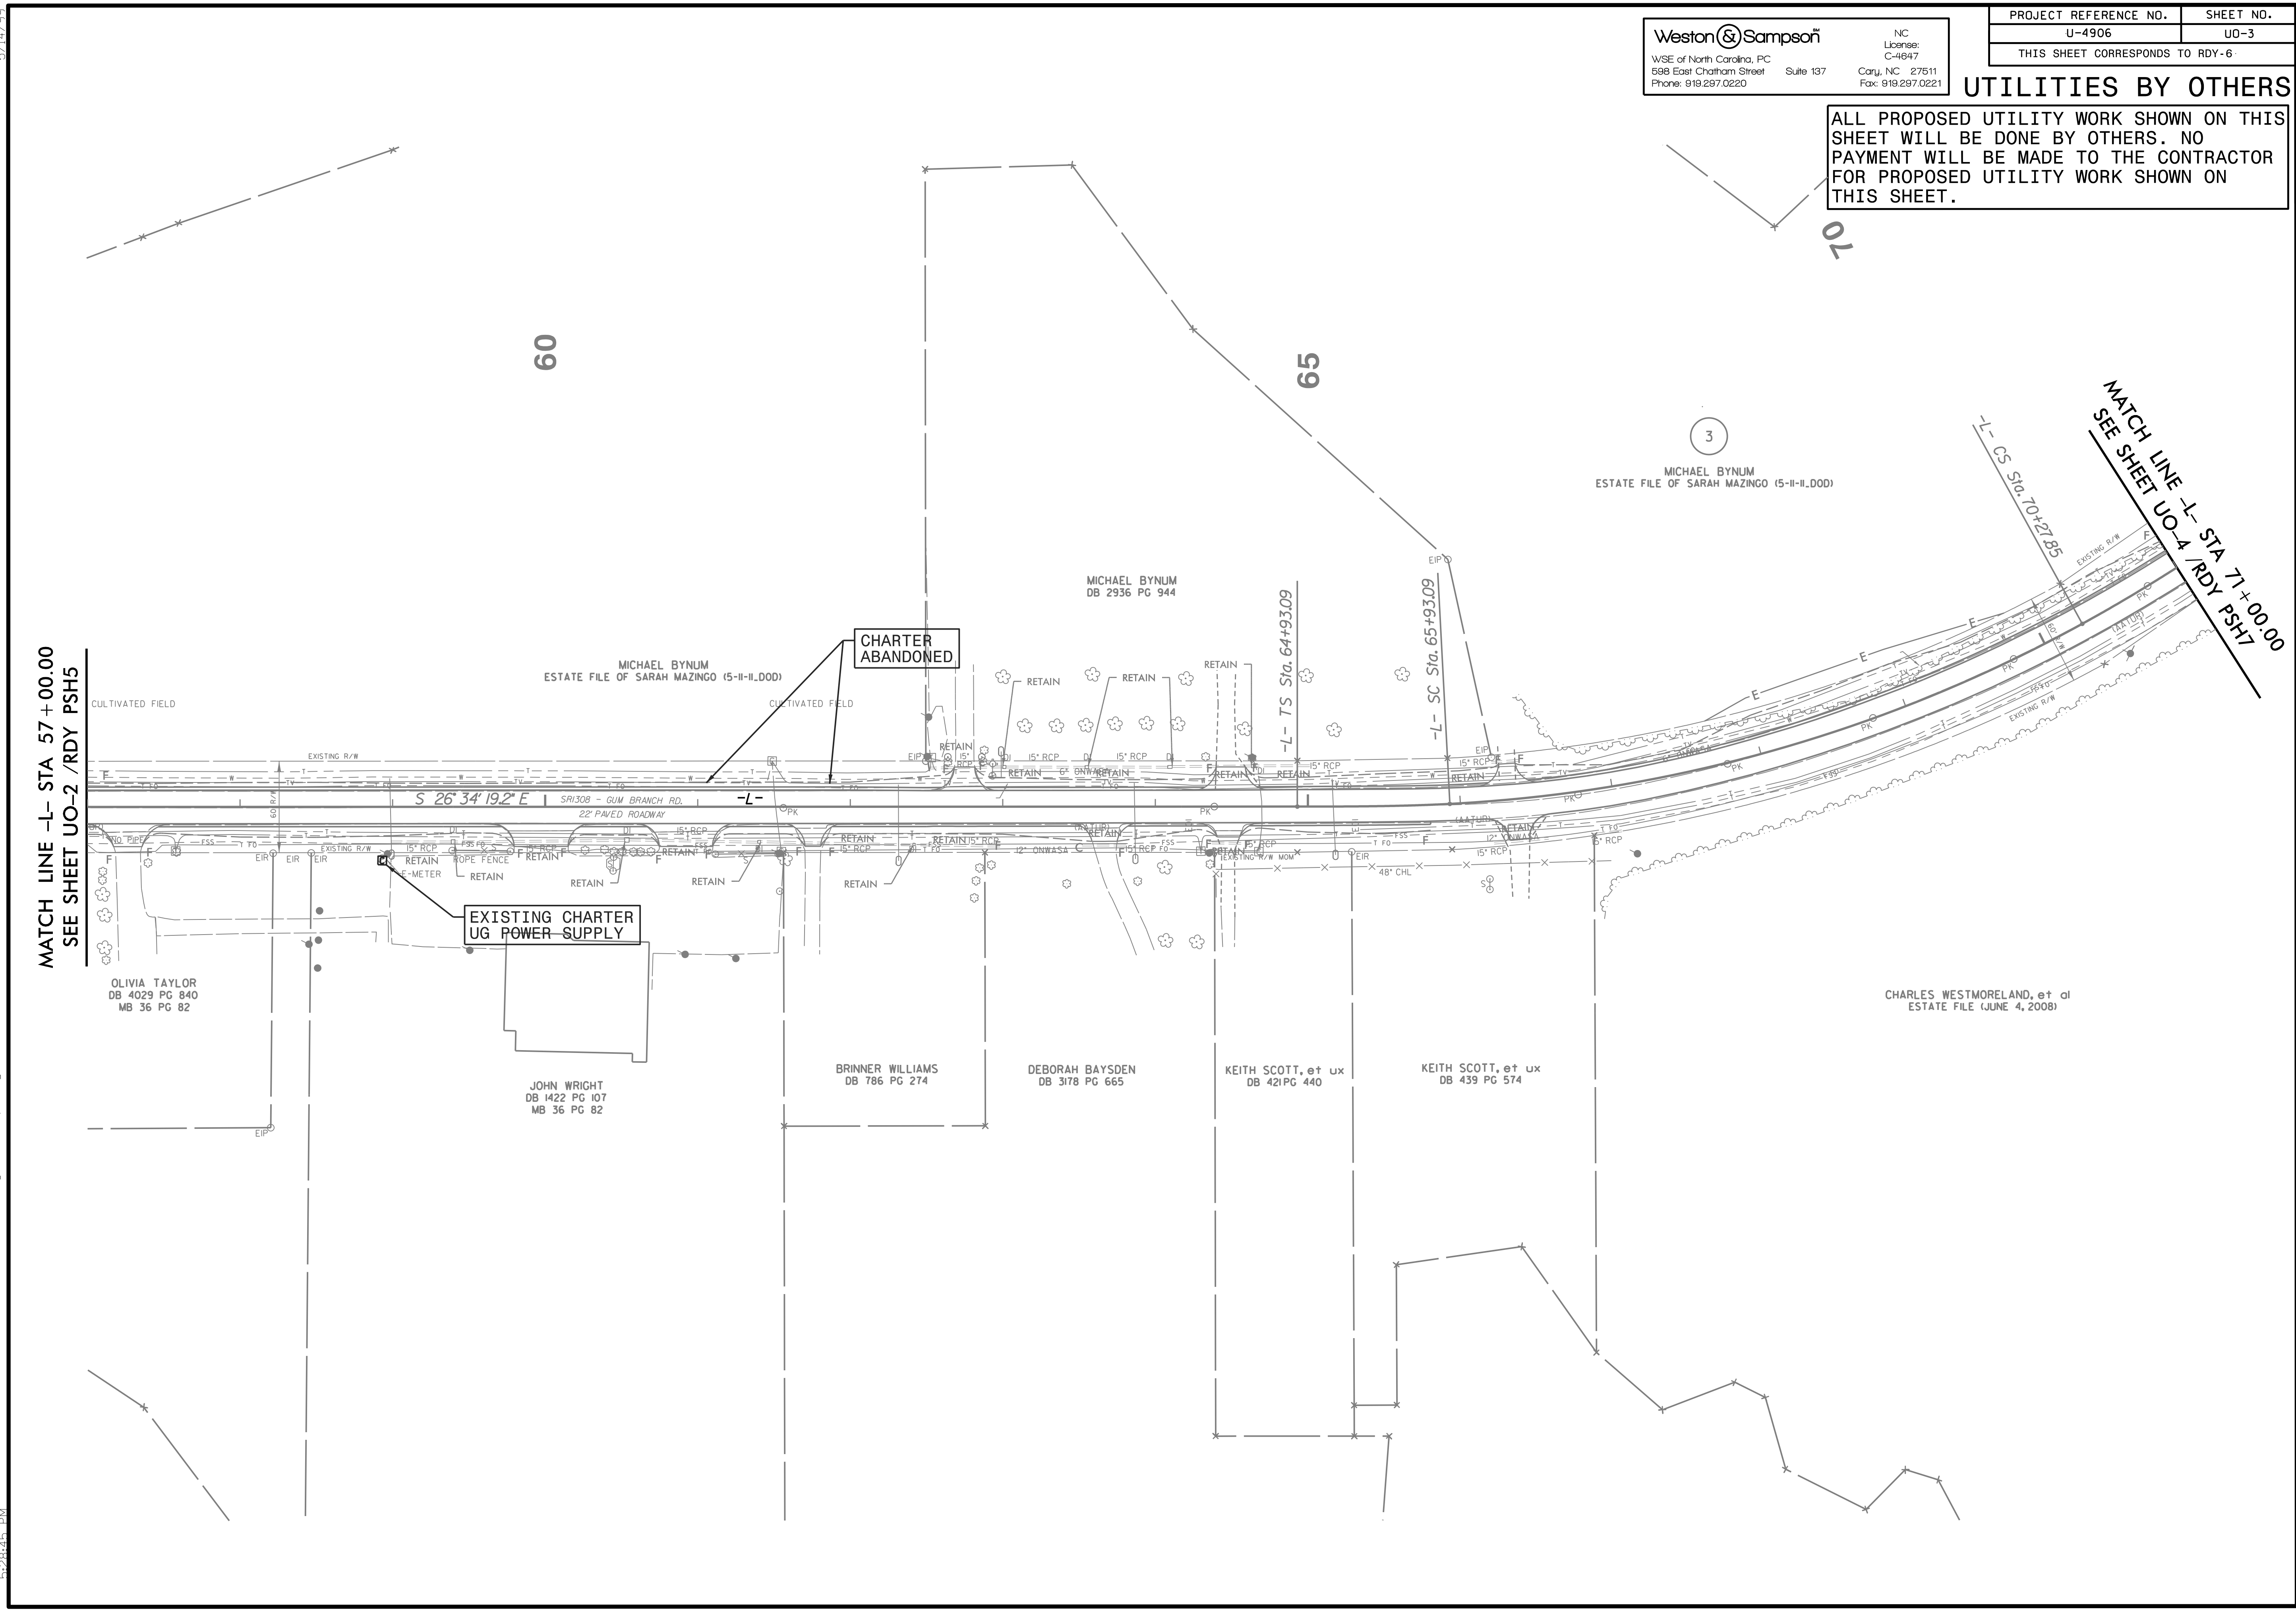

MATCH LINE -L- STA 57+00.00  
 SEE SHEET UO-2 /RDY PSH5

MATCH LINE -L- STA 71+00.00  
 SEE SHEET UO-4 /RDY PSH7

5/14/99  
 8/10/2006  
 J:\0696\0696\0696\Utilities\Coordination\UBO\4906-ut-rdy\06-10003\_psh.dgn