


UTILITIES BY OTHERS

ALL PROPOSED UTILITY WORK SHOWN ON THIS SHEET WILL BE DONE BY OTHERS. NO PAYMENT WILL BE MADE TO THE CONTRACTOR FOR PROPOSED UTILITY WORK SHOWN ON THIS SHEET.

5/14/99
 8/10/2006
 U-4906\Utilities\Coordination\UBO\U-4906-ut-rdy\07_UO04_psh.dgn

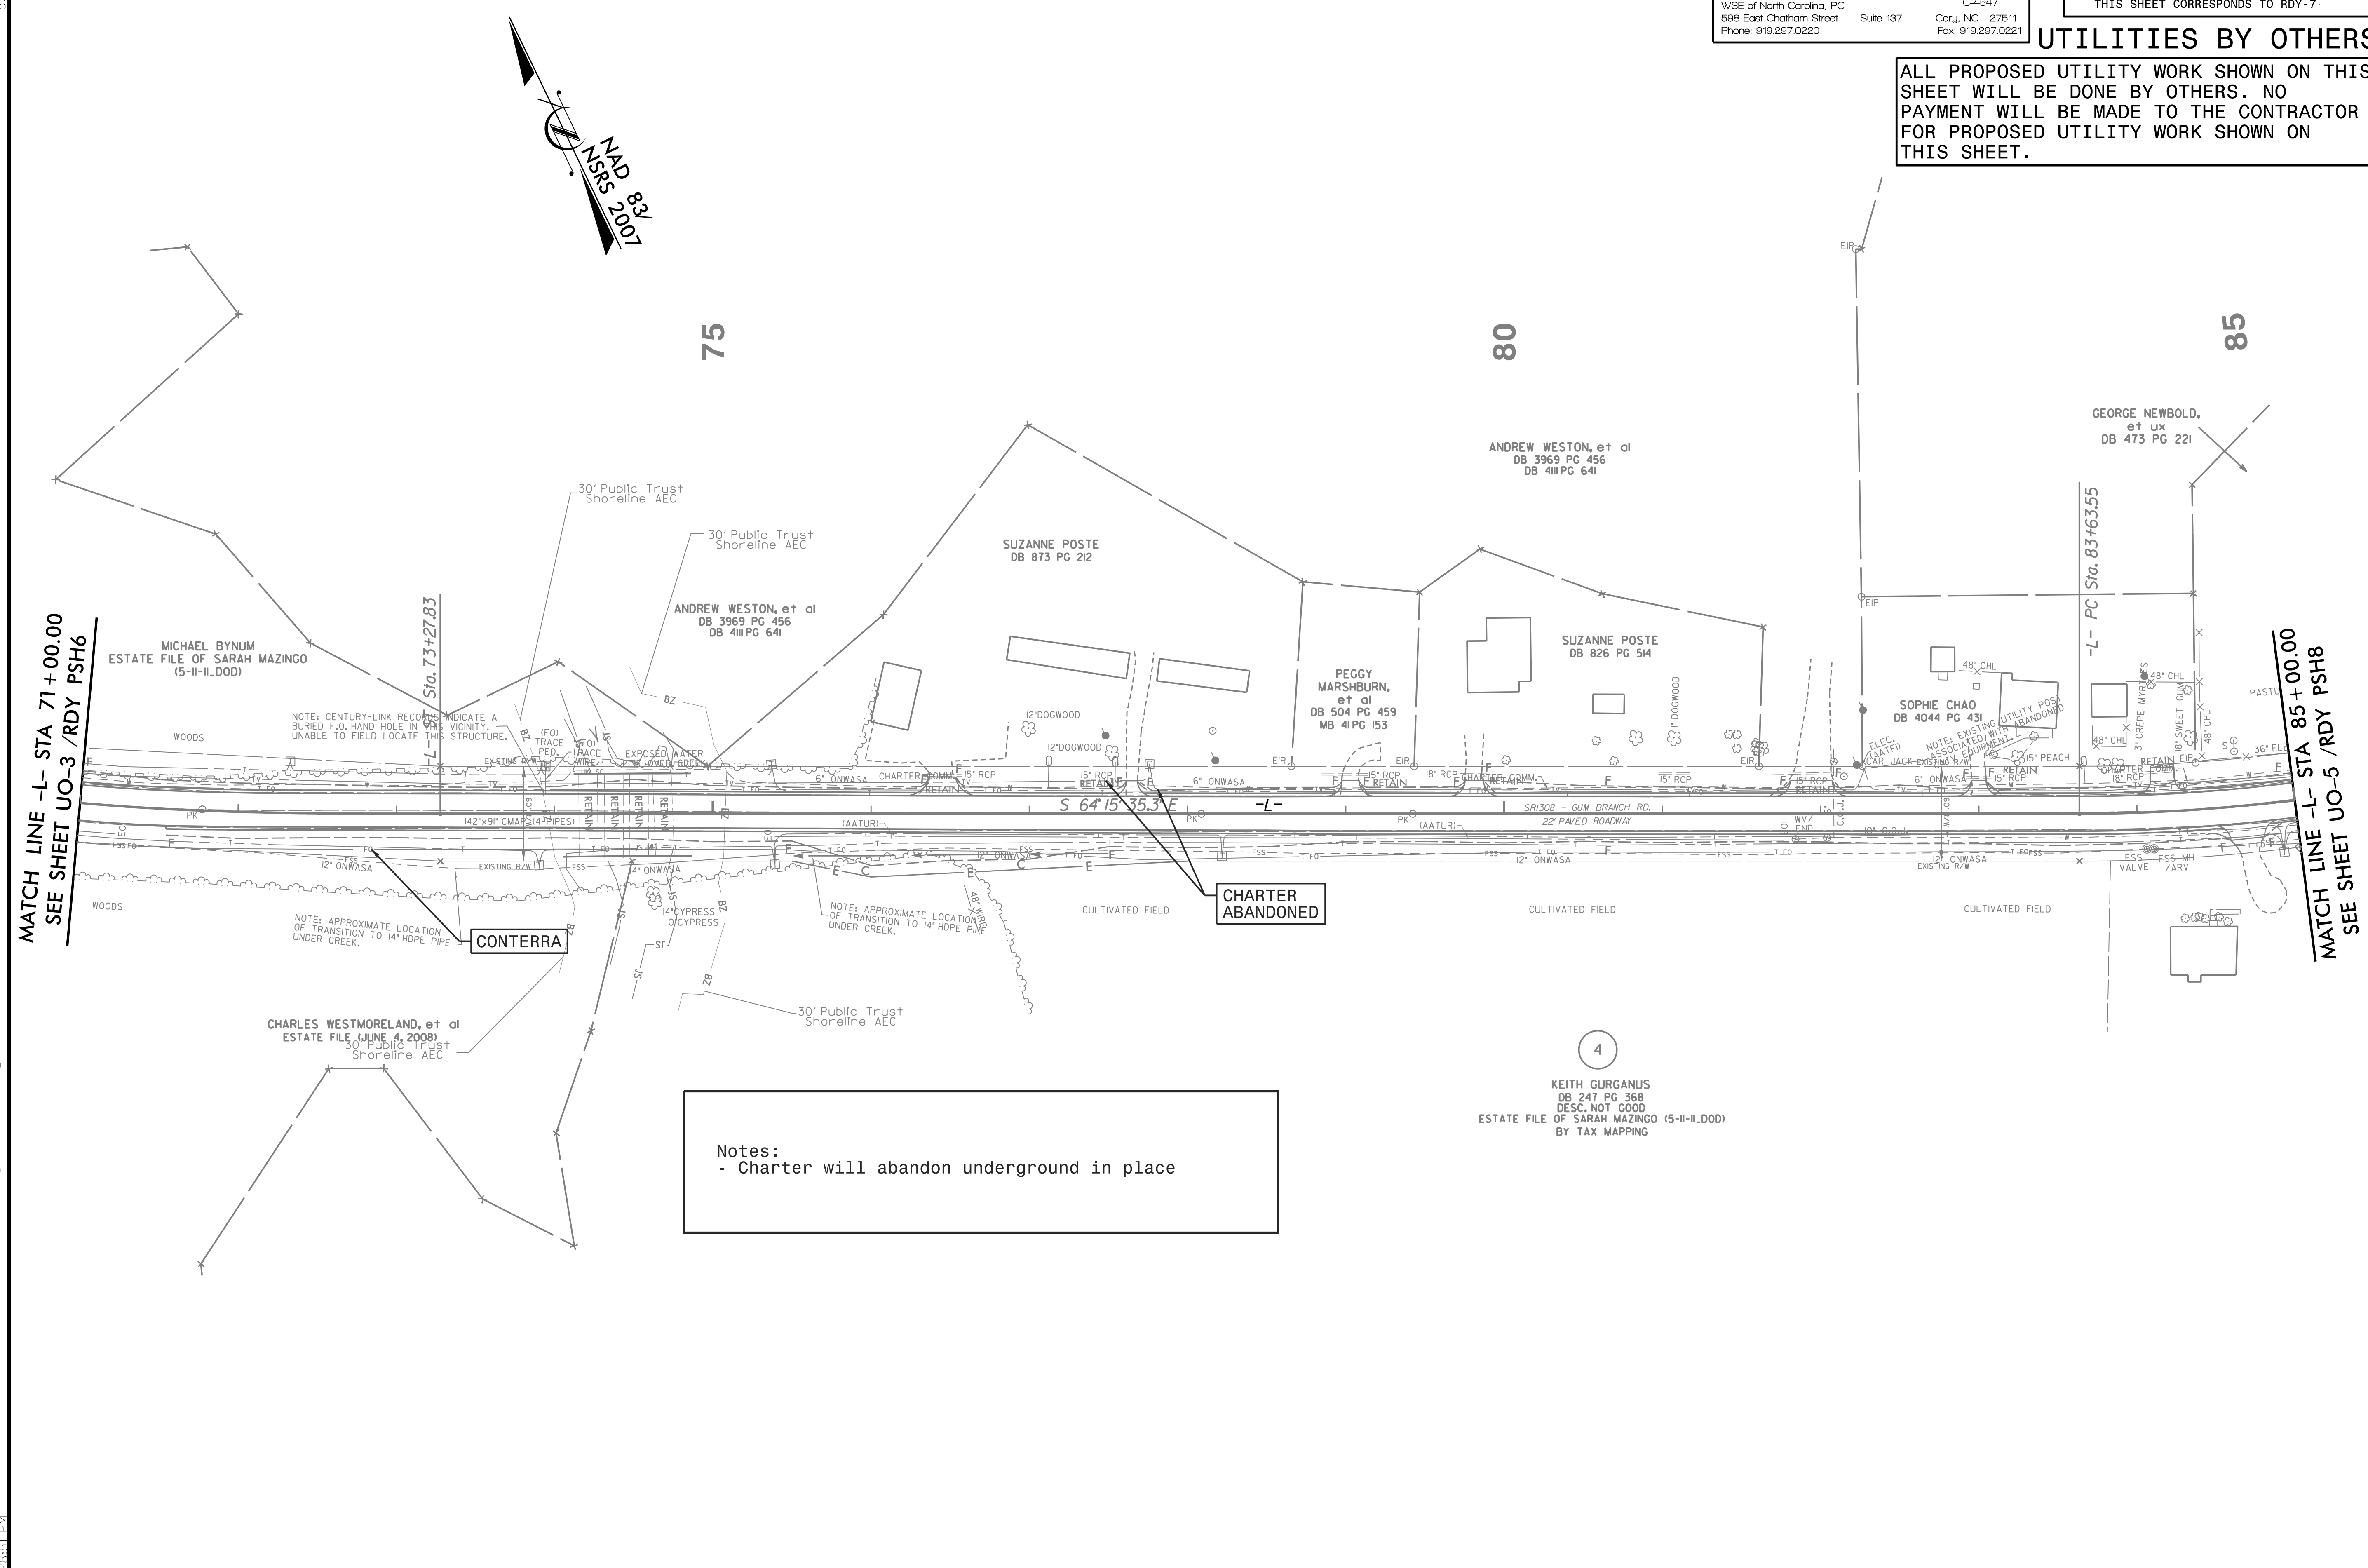


MATCH LINE -L- STA 71+00.00
 SEE SHEET UO-3 /RDY PSH6

MATCH LINE -L- STA 85+00.00
 SEE SHEET UO-5 /RDY PSH8

Notes:
 - Charter will abandon underground in place

4
 KEITH GURGANUS
 DB 247 PG 368
 DESC. NOT GOOD
 ESTATE FILE OF SARAH MAZINGO (5-II-II.DOD)
 BY TAX MAPPING

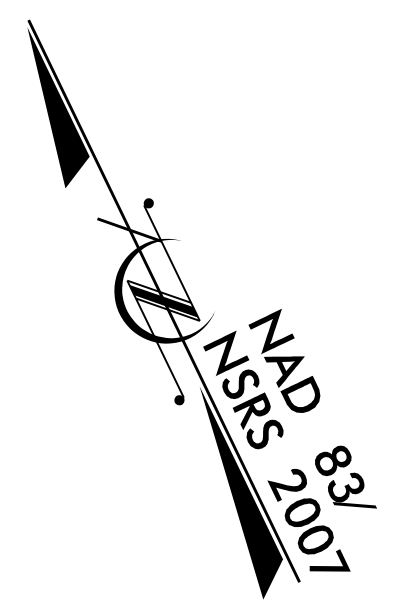

MICHAEL BYNUM
 ESTATE FILE OF SARAH MAZINGO
 (5-II-II.DOD)

CONTERRA

CHARLES WESTMORELAND, et al
 ESTATE FILE (JUNE 4, 2008)
 30' Public Trust
 Shoreline AEC

ANDREW WESTON, et al
 DB 3969 PG 456
 DB 4III PG 64I

SUZANNE POSTE
 DB 873 PG 212

PEGGY MARSHBURN,
 et al
 DB 504 PG 459
 MB 4I PG 153

SUZANNE POSTE
 DB 826 PG 514

SOPHIE CHAO
 DB 4044 PG 431

GEORGE NEWBOLD,
 et ux
 DB 473 PG 221

CHARTER ABANDONED