


UTILITIES BY OTHERS

ALL PROPOSED UTILITY WORK SHOWN ON THIS SHEET WILL BE DONE BY OTHERS. NO PAYMENT WILL BE MADE TO THE CONTRACTOR FOR PROPOSED UTILITY WORK SHOWN ON THIS SHEET.

Notes:
 - Lumen will relocate fiber 3' inside proposed ROW. Existing fiber abandoned.
 - Lumen copper will remain as is.
 - Charter will abandon underground in place

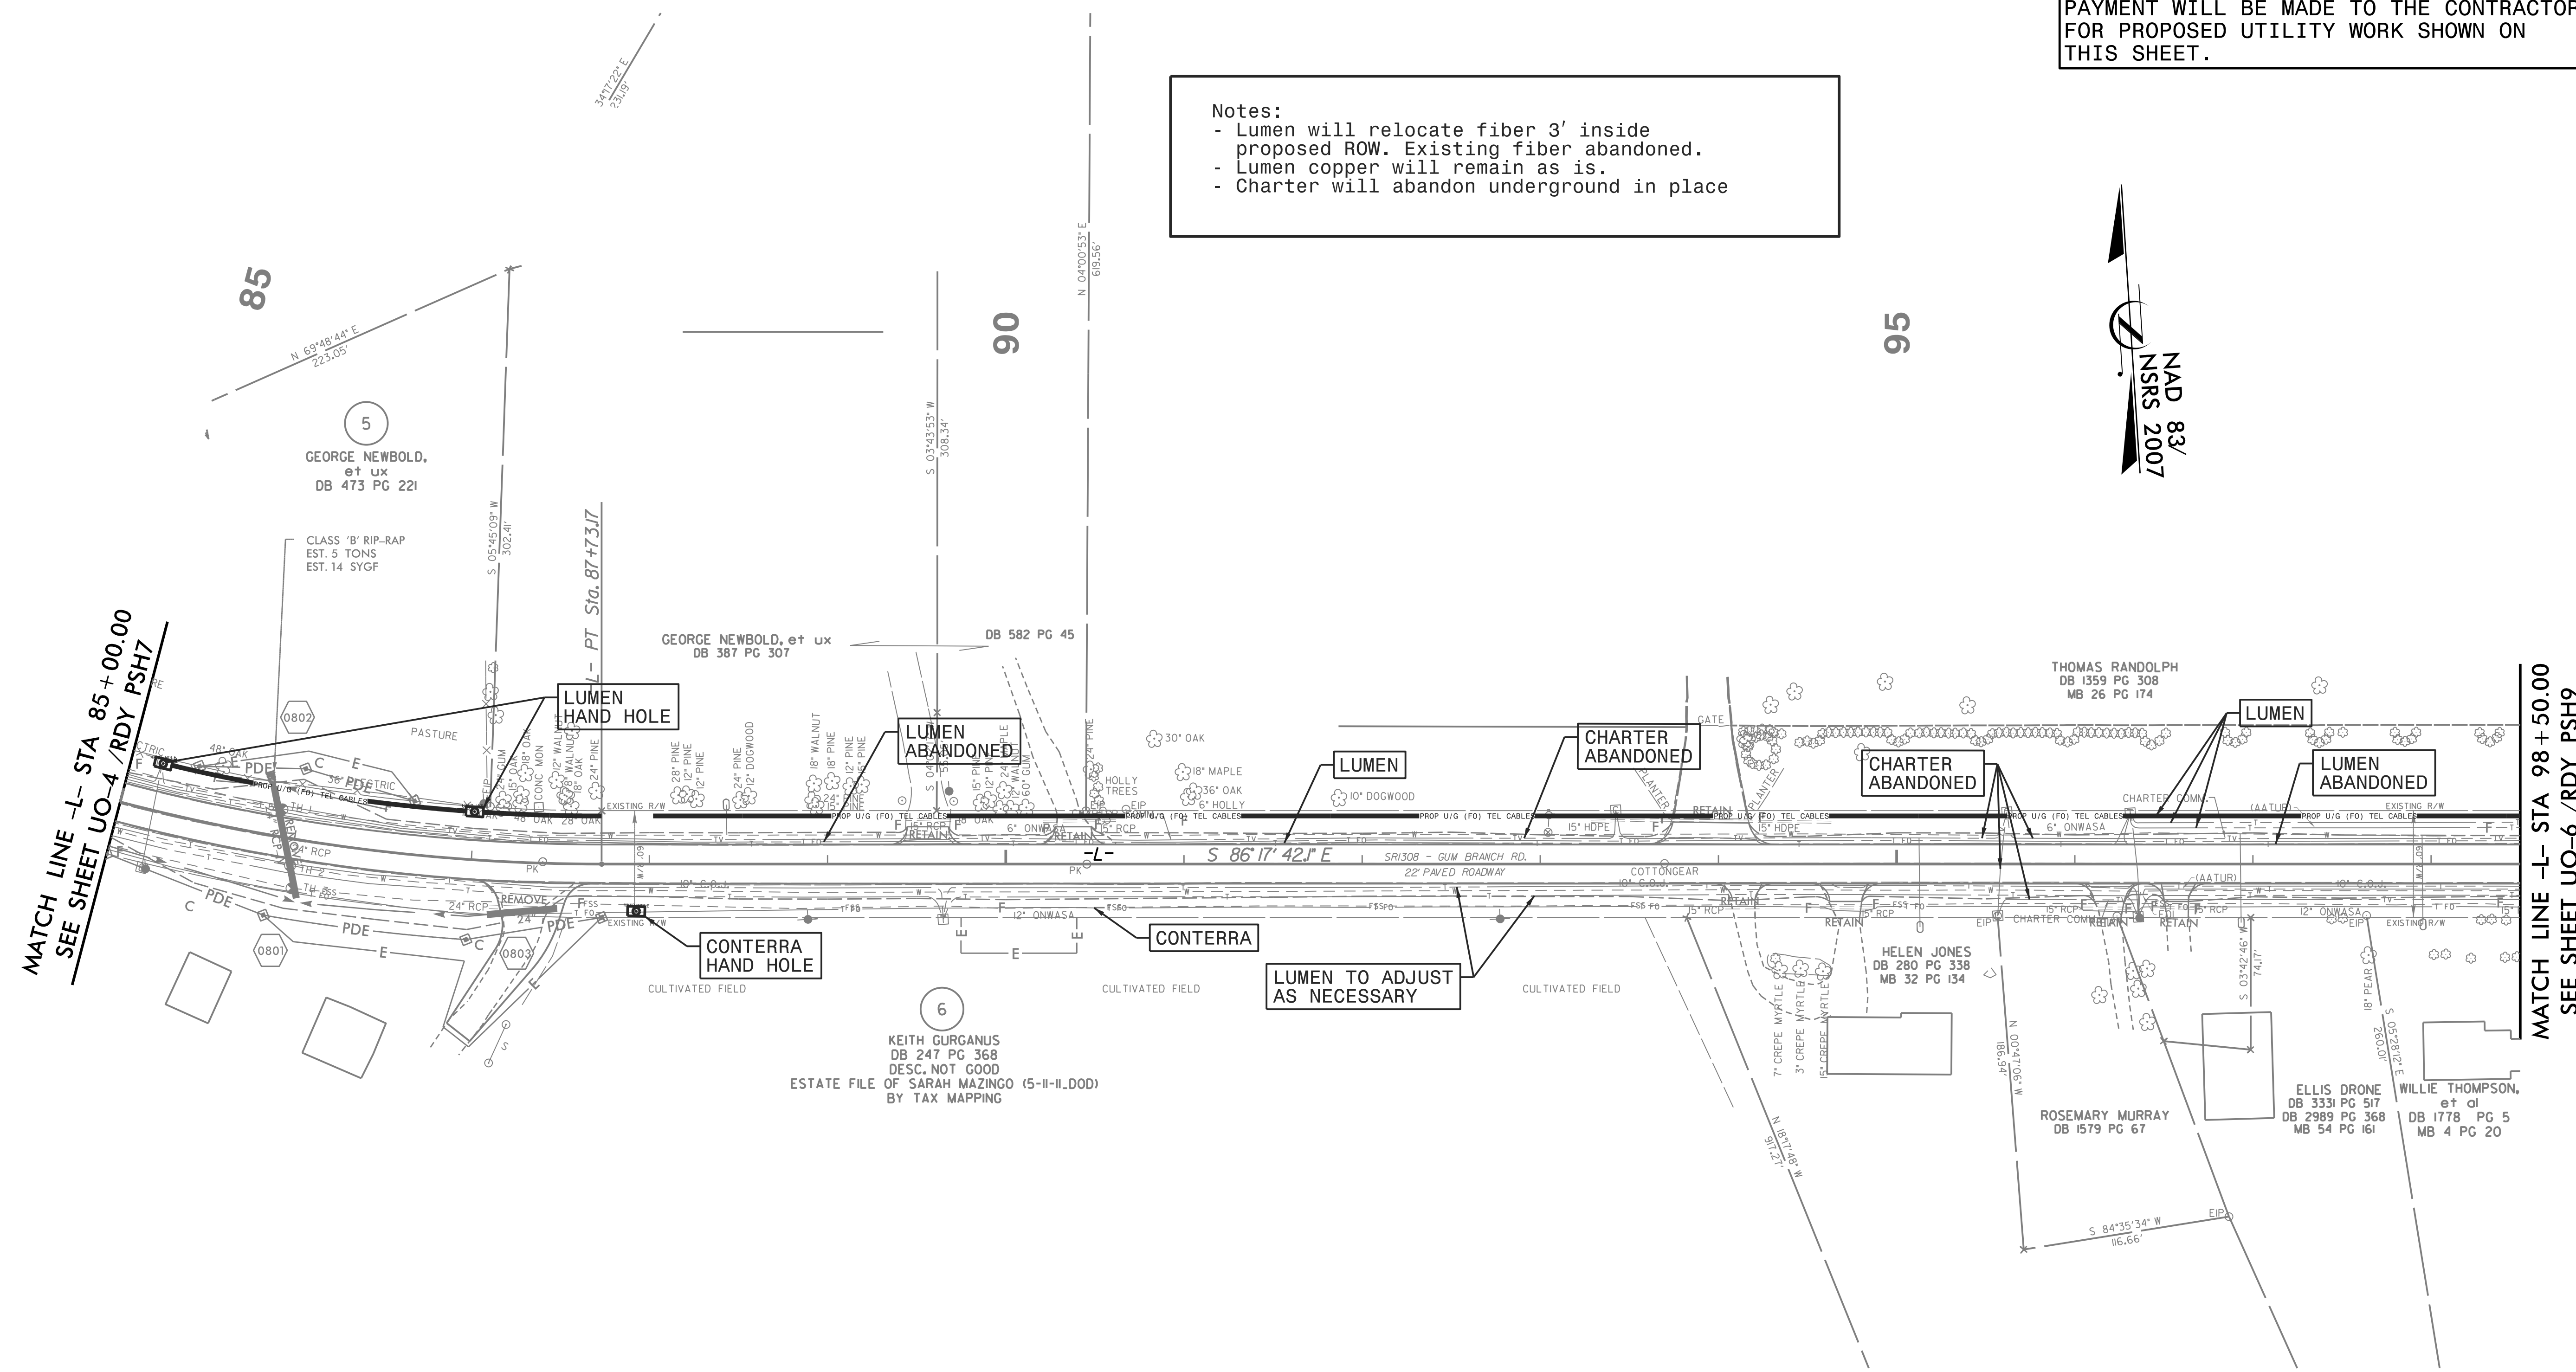

5/14/99

8/10/2006 10:26:00 U-4906\Utilities\Coordination\UBO\4906-ut-rdy\08_UO05_psh.dgn