



UTILITIES BY OTHERS

ALL PROPOSED UTILITY WORK SHOWN ON THIS SHEET WILL BE DONE BY OTHERS. NO PAYMENT WILL BE MADE TO THE CONTRACTOR FOR PROPOSED UTILITY WORK SHOWN ON THIS SHEET.

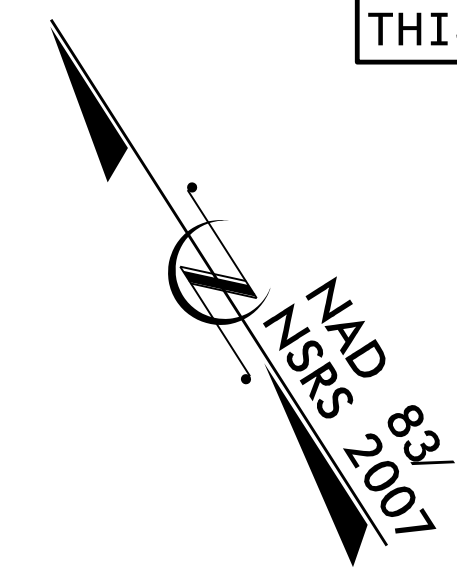

Notes:
 - Lumen will relocate copper and/or fiber 3' inside proposed ROW.
 - Charter will abandon underground in place

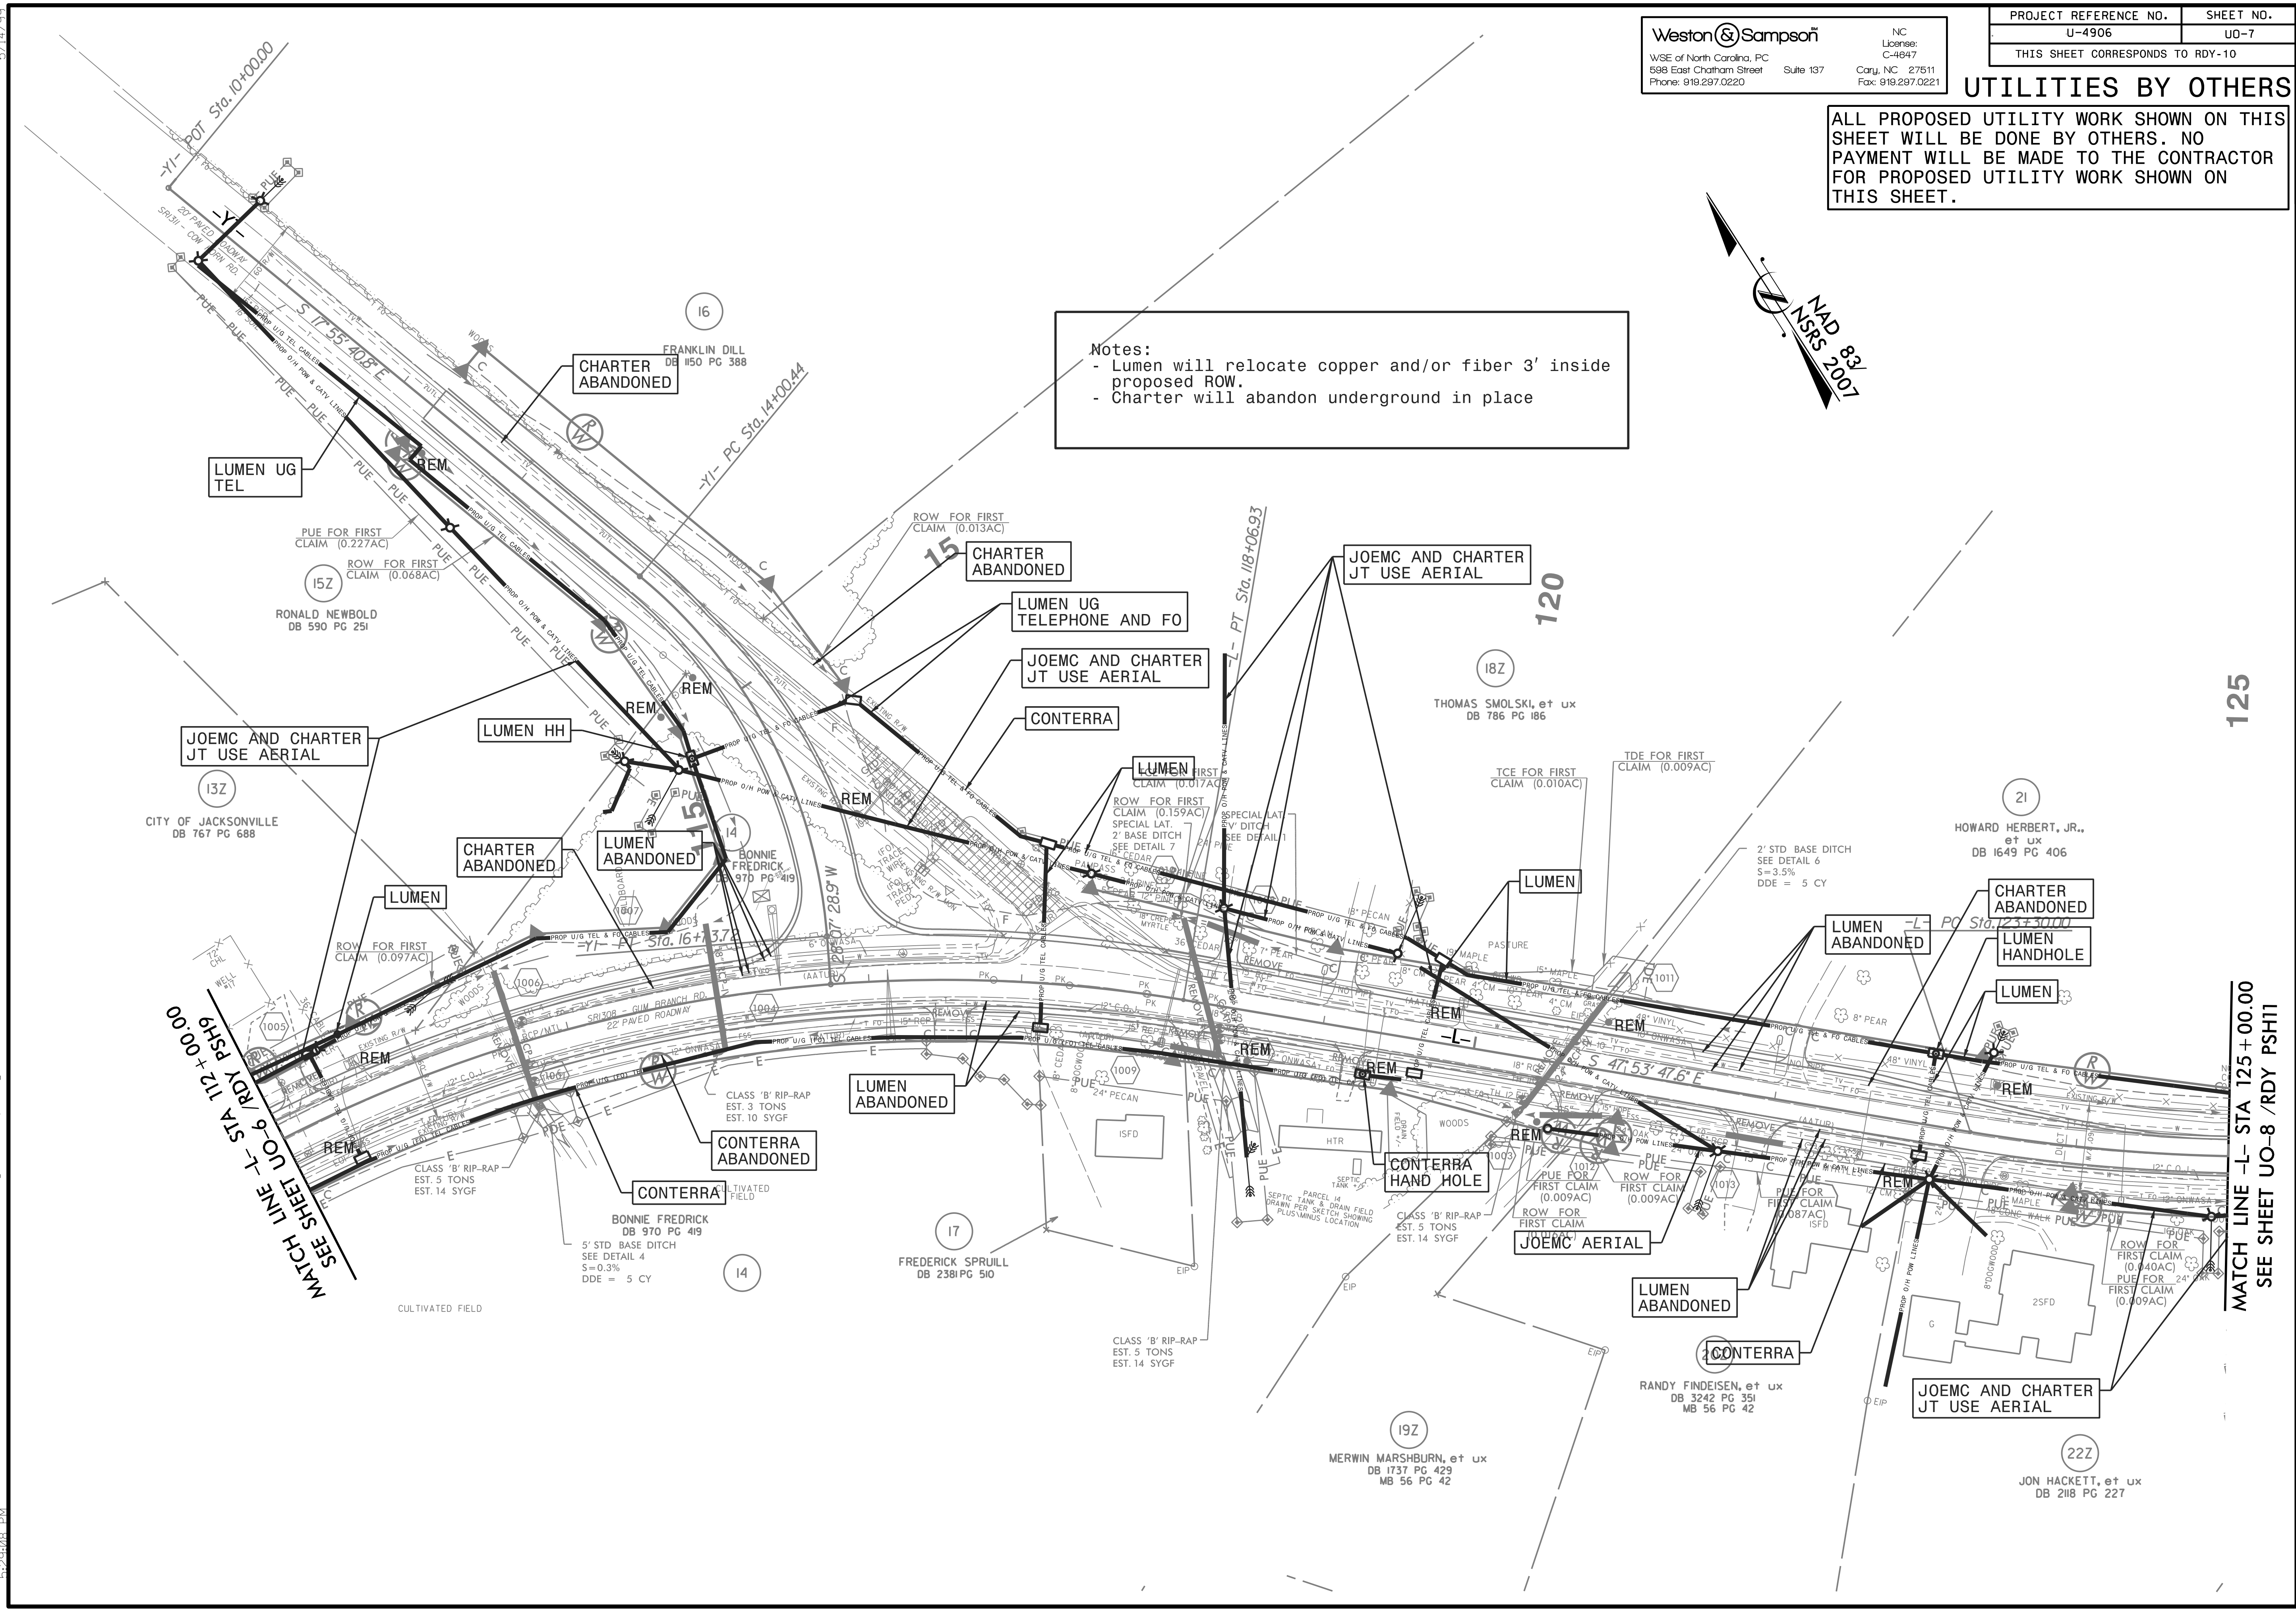

13Z CITY OF JACKSONVILLE DB 767 PG 688

15Z RONALD NEWBOLD DB 590 PG 251

16 FRANKLIN DILL DB #50 PG 388

15 CHARTER ABANDONED

LUMEN UG TELEPHONE AND FO
 JOEMC AND CHARTER JT USE AERIAL
 CONTERRA

18Z THOMAS SMOLSKI, et ux DB 786 PG 186

21 HOWARD HERBERT, JR., et ux DB 1649 PG 406

14 BONNIE FREDRICK DB 970 PG 419

17 FREDERICK SPRULL DB 2381 PG 510

19Z MERWIN MARSHBURN, et ux DB 1737 PG 423 MB 56 PG 42

RANDY FINDEISEN, et ux DB 3242 PG 351 MB 56 PG 42

22Z JON HACKETT, et ux DB 218 PG 227

SEE SHEET UO-6 STA 112+00.00

SEE SHEET UO-8 STA 125+00.00

5/14/09 U-4906\Utilities\Coordination\UO-4906-ut_rdy10_UO07_psh.dgn