
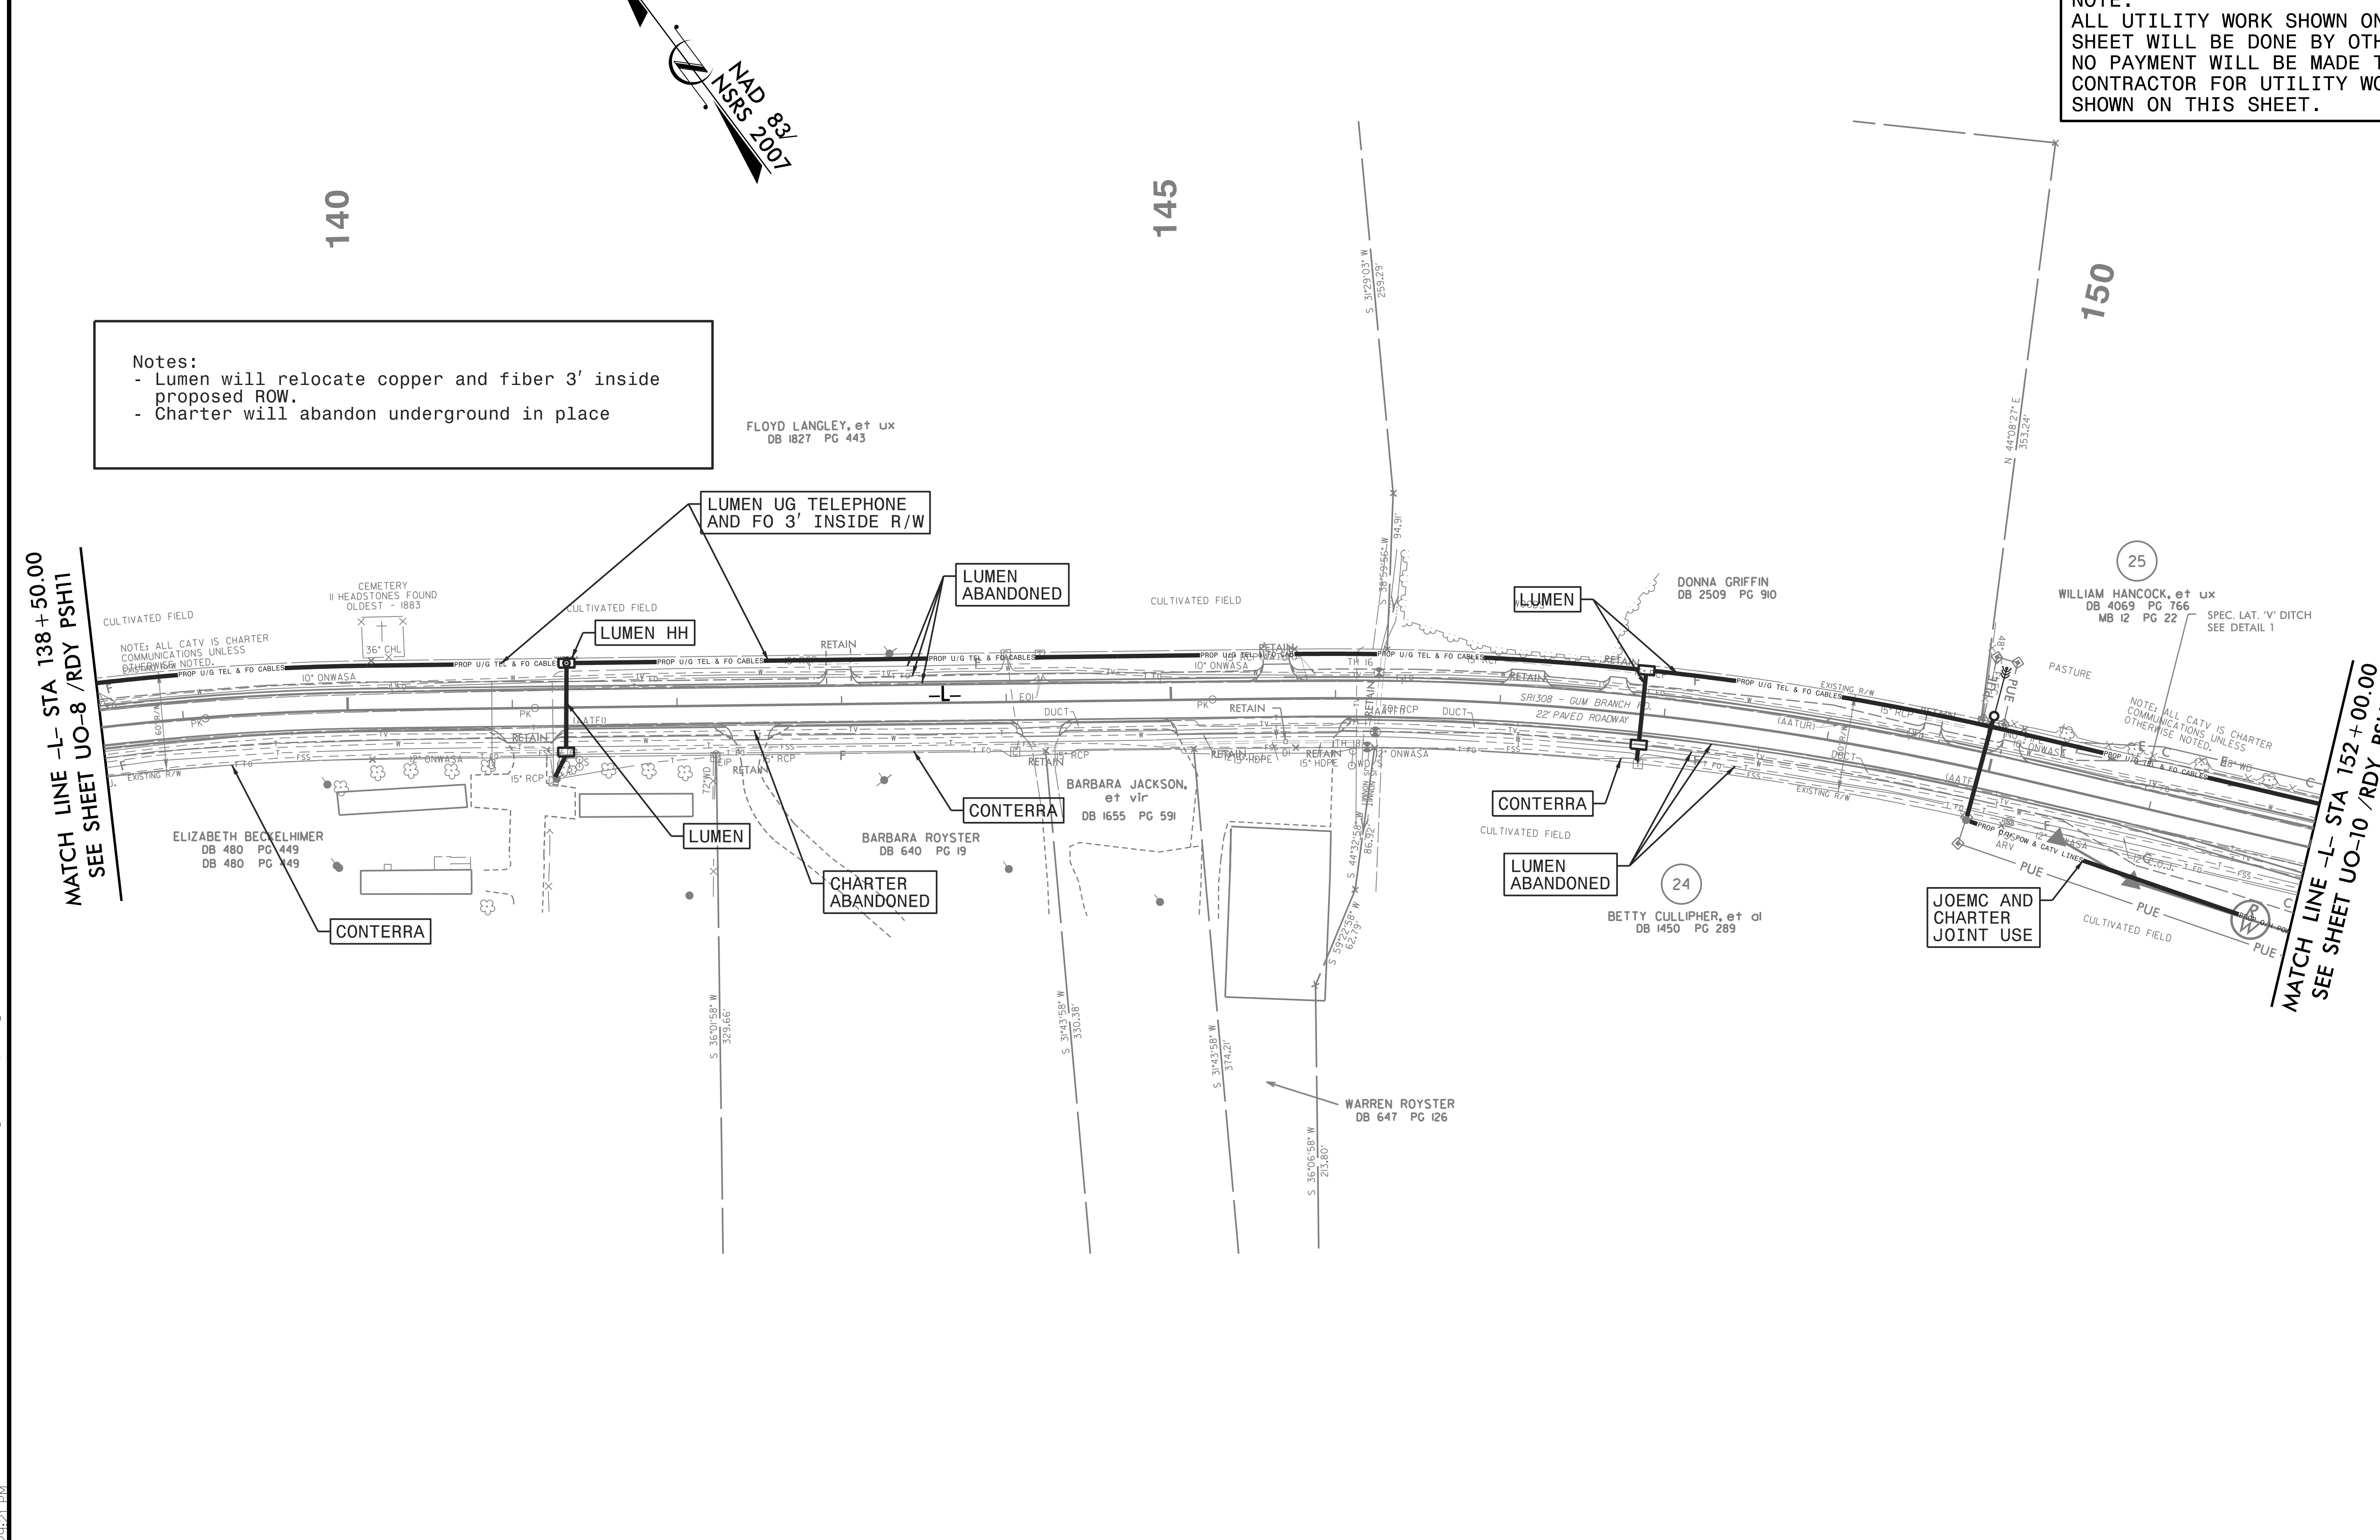


UTILITIES BY OTHERS

NOTE:
 ALL UTILITY WORK SHOWN ON THIS SHEET WILL BE DONE BY OTHERS. NO PAYMENT WILL BE MADE TO THE CONTRACTOR FOR UTILITY WORK SHOWN ON THIS SHEET.

Notes:
 - Lumen will relocate copper and fiber 3' inside proposed ROW.
 - Charter will abandon underground in place

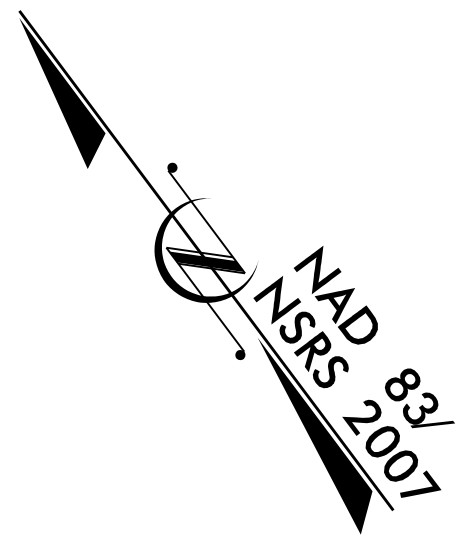

MATCH LINE -L- STA 138+50.00
 SEE SHEET UO-8 /RDY PSH11

MATCH LINE -L- STA 152+00.00
 SEE SHEET UO-10 /RDY PSH13

5/14/99
 8/10/2006
 U-4906\Utilities\Coordination\JOB04906.ut_rdy12_UO09_psh.dgn