


UTILITIES BY OTHERS

NOTE:
ALL UTILITY WORK SHOWN ON THIS SHEET WILL BE DONE BY OTHERS. NO PAYMENT WILL BE MADE TO THE CONTRACTOR FOR UTILITY WORK SHOWN ON THIS SHEET.

Weston & Sampson
 WSE of North Carolina, PC
 598 East Chatham Street
 Phone: 919.297.0220
 Suite 137
 Cary, NC 27511
 Fax: 919.297.0221
 NC License: C-4847

Notes:
 - Lumen will relocate copper and fiber 3' inside proposed ROW.
 - Charter will abandon underground in place

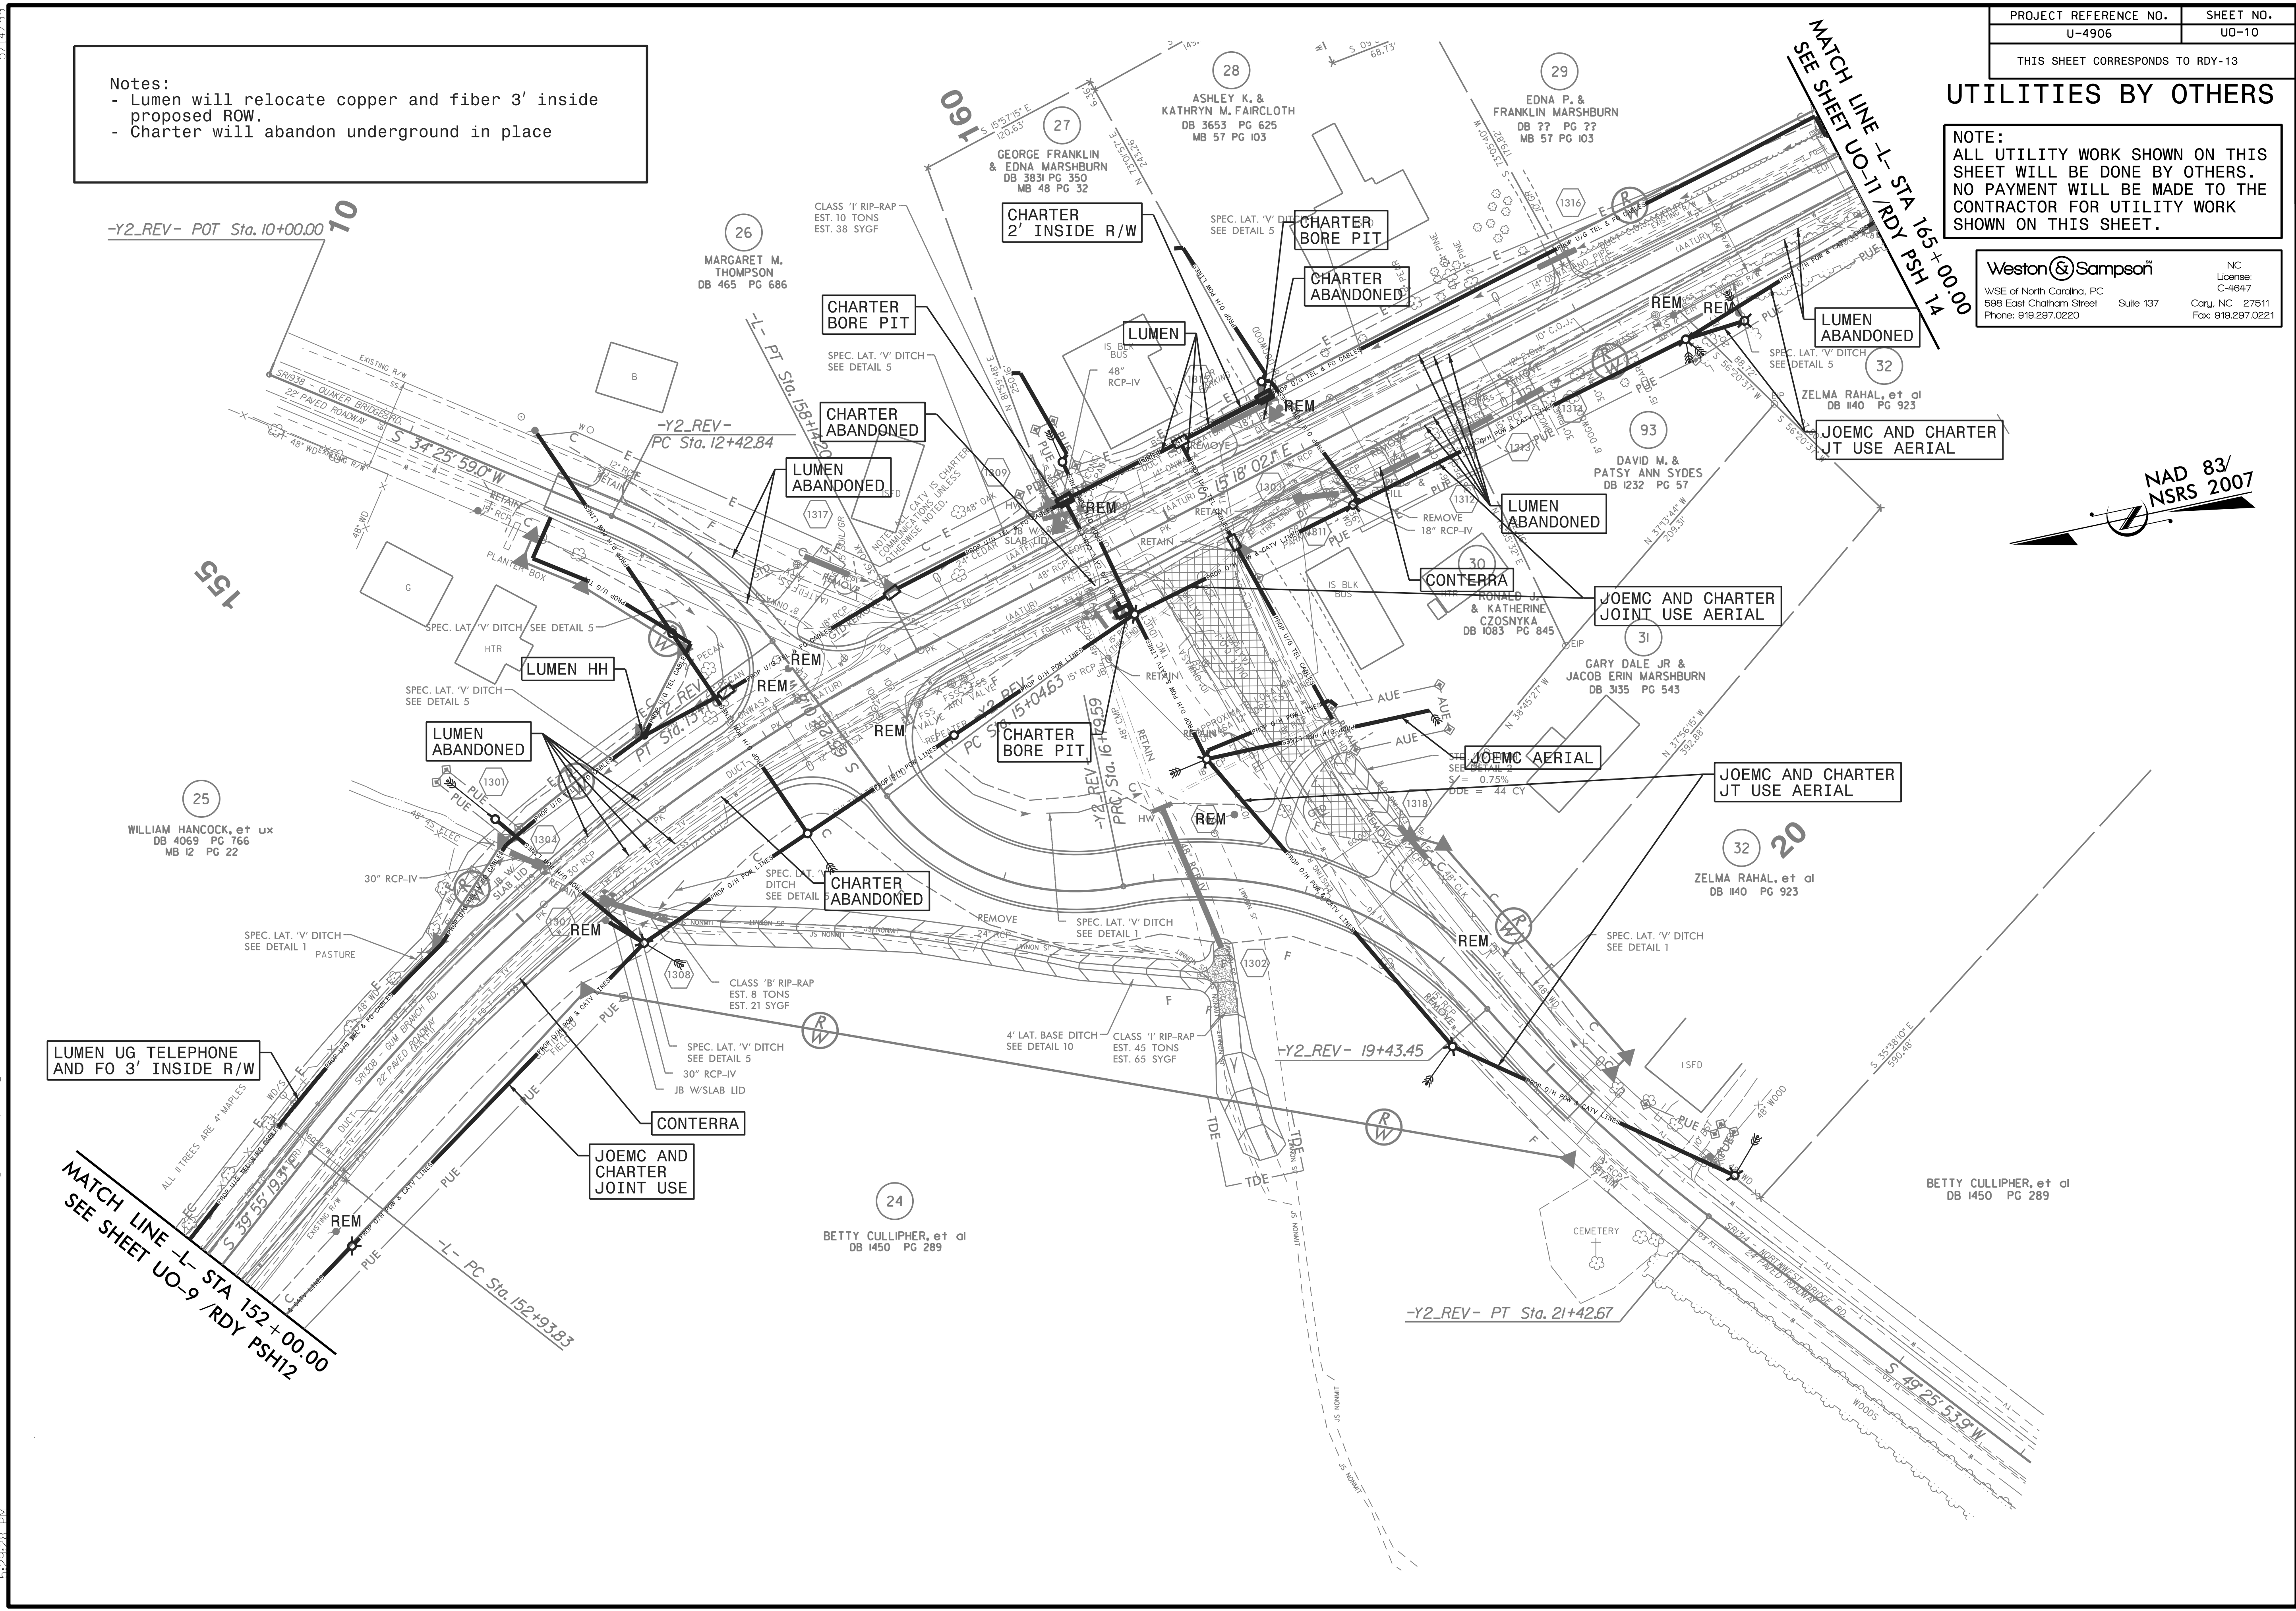

5/14/2006
 U-4906\Utilities\Coordination\UBO\4906_ut_rdy13_UO10_psh.dgn
 8/10/2006
 OBS\0696\0696.dgn