

5/14/2007
8/10/2007
D:\06696\U-4906\Utilities\Coordination\JOB04906-ut-rdy\21-10013-pshd.dgn


Weston & Sampson
WSE of North Carolina, PC
598 East Chatham Street
Phone: 919.297.0220

NC
License:
C-4847
Suite 137
Cary, NC 27511
Fax: 919.297.0221

PROJECT REFERENCE NO.	SHEET NO.
U-4906	UO-13
THIS SHEET CORRESPONDS TO RDY-21	

UTILITIES BY OTHERS

NOTE:
ALL UTILITY WORK SHOWN ON THIS SHEET WILL BE DONE BY OTHERS. NO PAYMENT WILL BE MADE TO THE CONTRACTOR FOR UTILITY WORK SHOWN ON THIS SHEET.

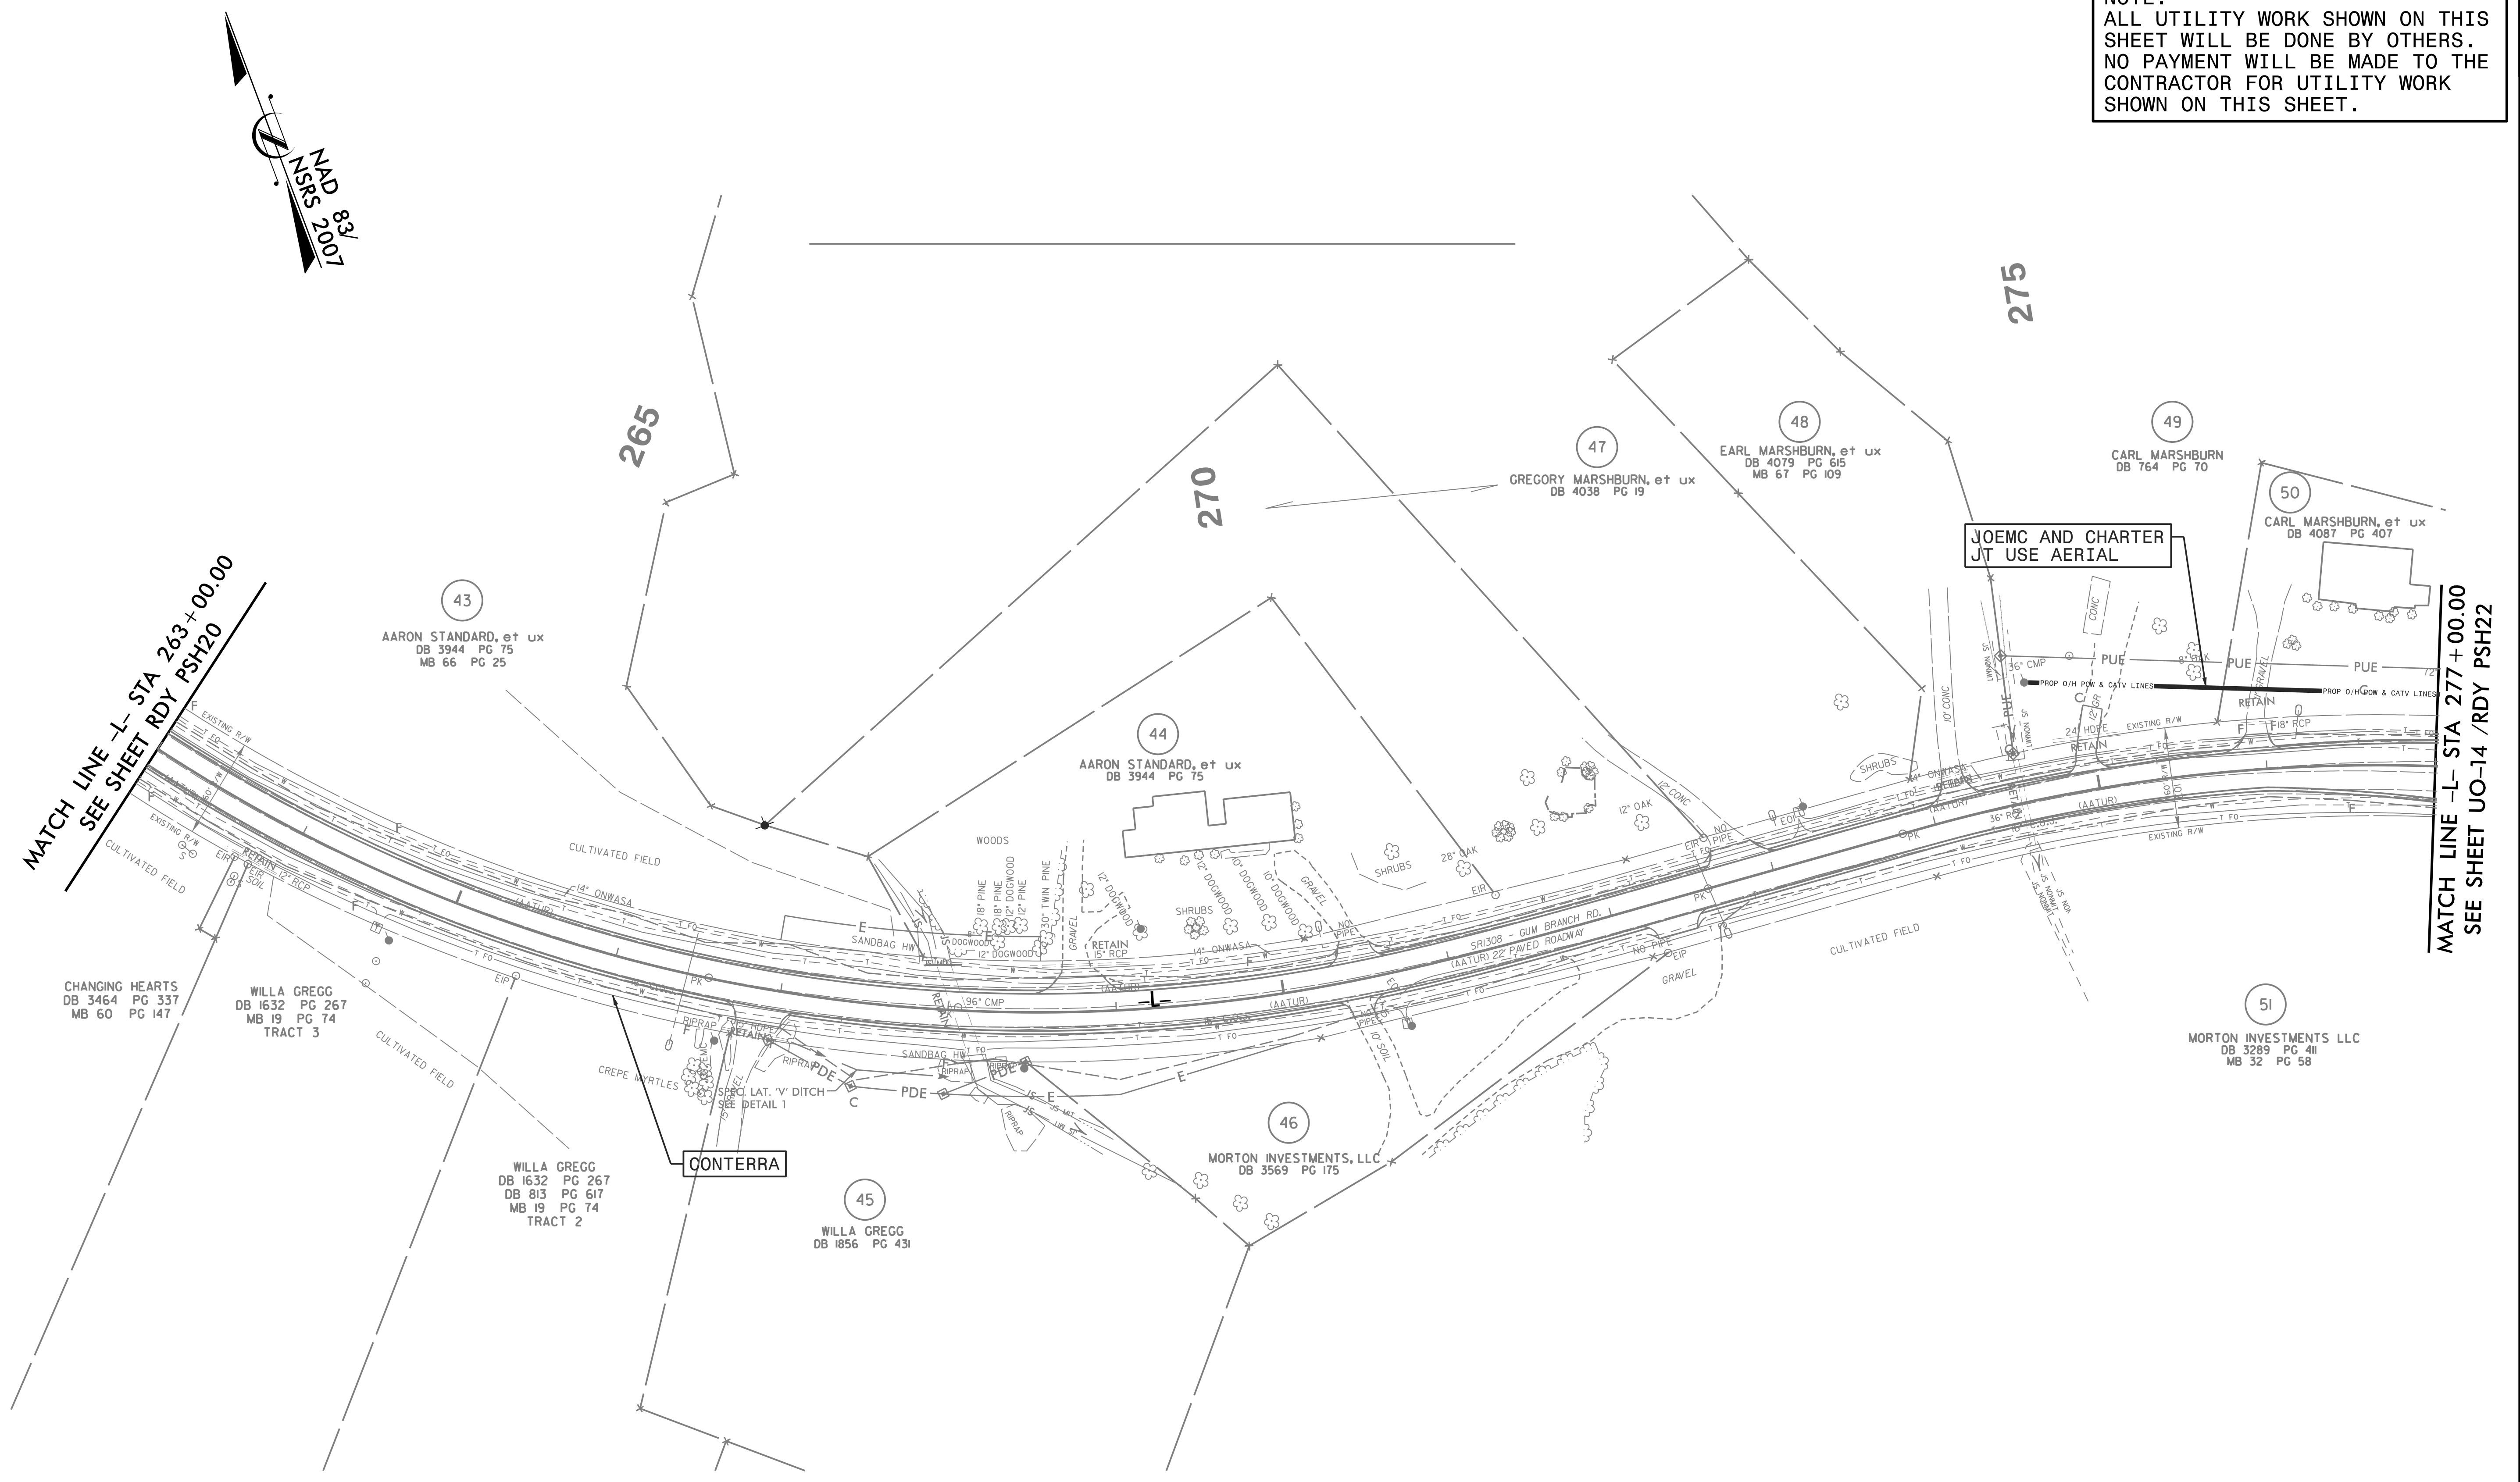

MATCH LINE - L- STA 263+00.00
SEE SHEET RDY PSH20

MATCH LINE - L- STA 277+00.00
SEE SHEET UO-14 /RDY PSH22

43
AARON STANDARD, et ux
DB 3944 PG 75
MB 66 PG 25

44
AARON STANDARD, et ux
DB 3944 PG 75

47
GREGORY MARSHBURN, et ux
DB 4038 PG 19

48
EARL MARSHBURN, et ux
DB 4079 PG 65
MB 67 PG 109

49
CARL MARSHBURN
DB 764 PG 70

50
CARL MARSHBURN, et ux
DB 4087 PG 407

CHANGING HEARTS
DB 3464 PG 337
MB 60 PG 147

WILLA GREGG
DB 1632 PG 267
MB 19 PG 74
TRACT 3

WILLA GREGG
DB 1632 PG 267
DB 813 PG 617
MB 19 PG 74
TRACT 2

45
WILLA GREGG
DB 1856 PG 431

46
MORTON INVESTMENTS, LLC
DB 3569 PG 175

51
MORTON INVESTMENTS LLC
DB 3289 PG 411
MB 32 PG 58

CONTERRA