


8/10/2008 10:59:08 AM U:\4906\Utilities\Coordination\UB0\4906\_ut\_rdy24\_UD16\_psh.dgn

Weston & Sampson  
WSE of North Carolina, PC  
508 East Chatham Street  
Phone: 919.297.0220  
NC License: C-4647  
Suite 137  
Cary, NC 27511  
Fax: 919.297.0221

PROJECT REFERENCE NO.	SHEET NO.
U-4906	U0-16
THIS SHEET CORRESPONDS TO RDY-24	

### UTILITIES BY OTHERS

ALL PROPOSED UTILITY WORK SHOWN ON THIS SHEET WILL BE DONE BY OTHERS. NO PAYMENT WILL BE MADE TO THE CONTRACTOR FOR PROPOSED UTILITY WORK SHOWN ON THIS SHEET.

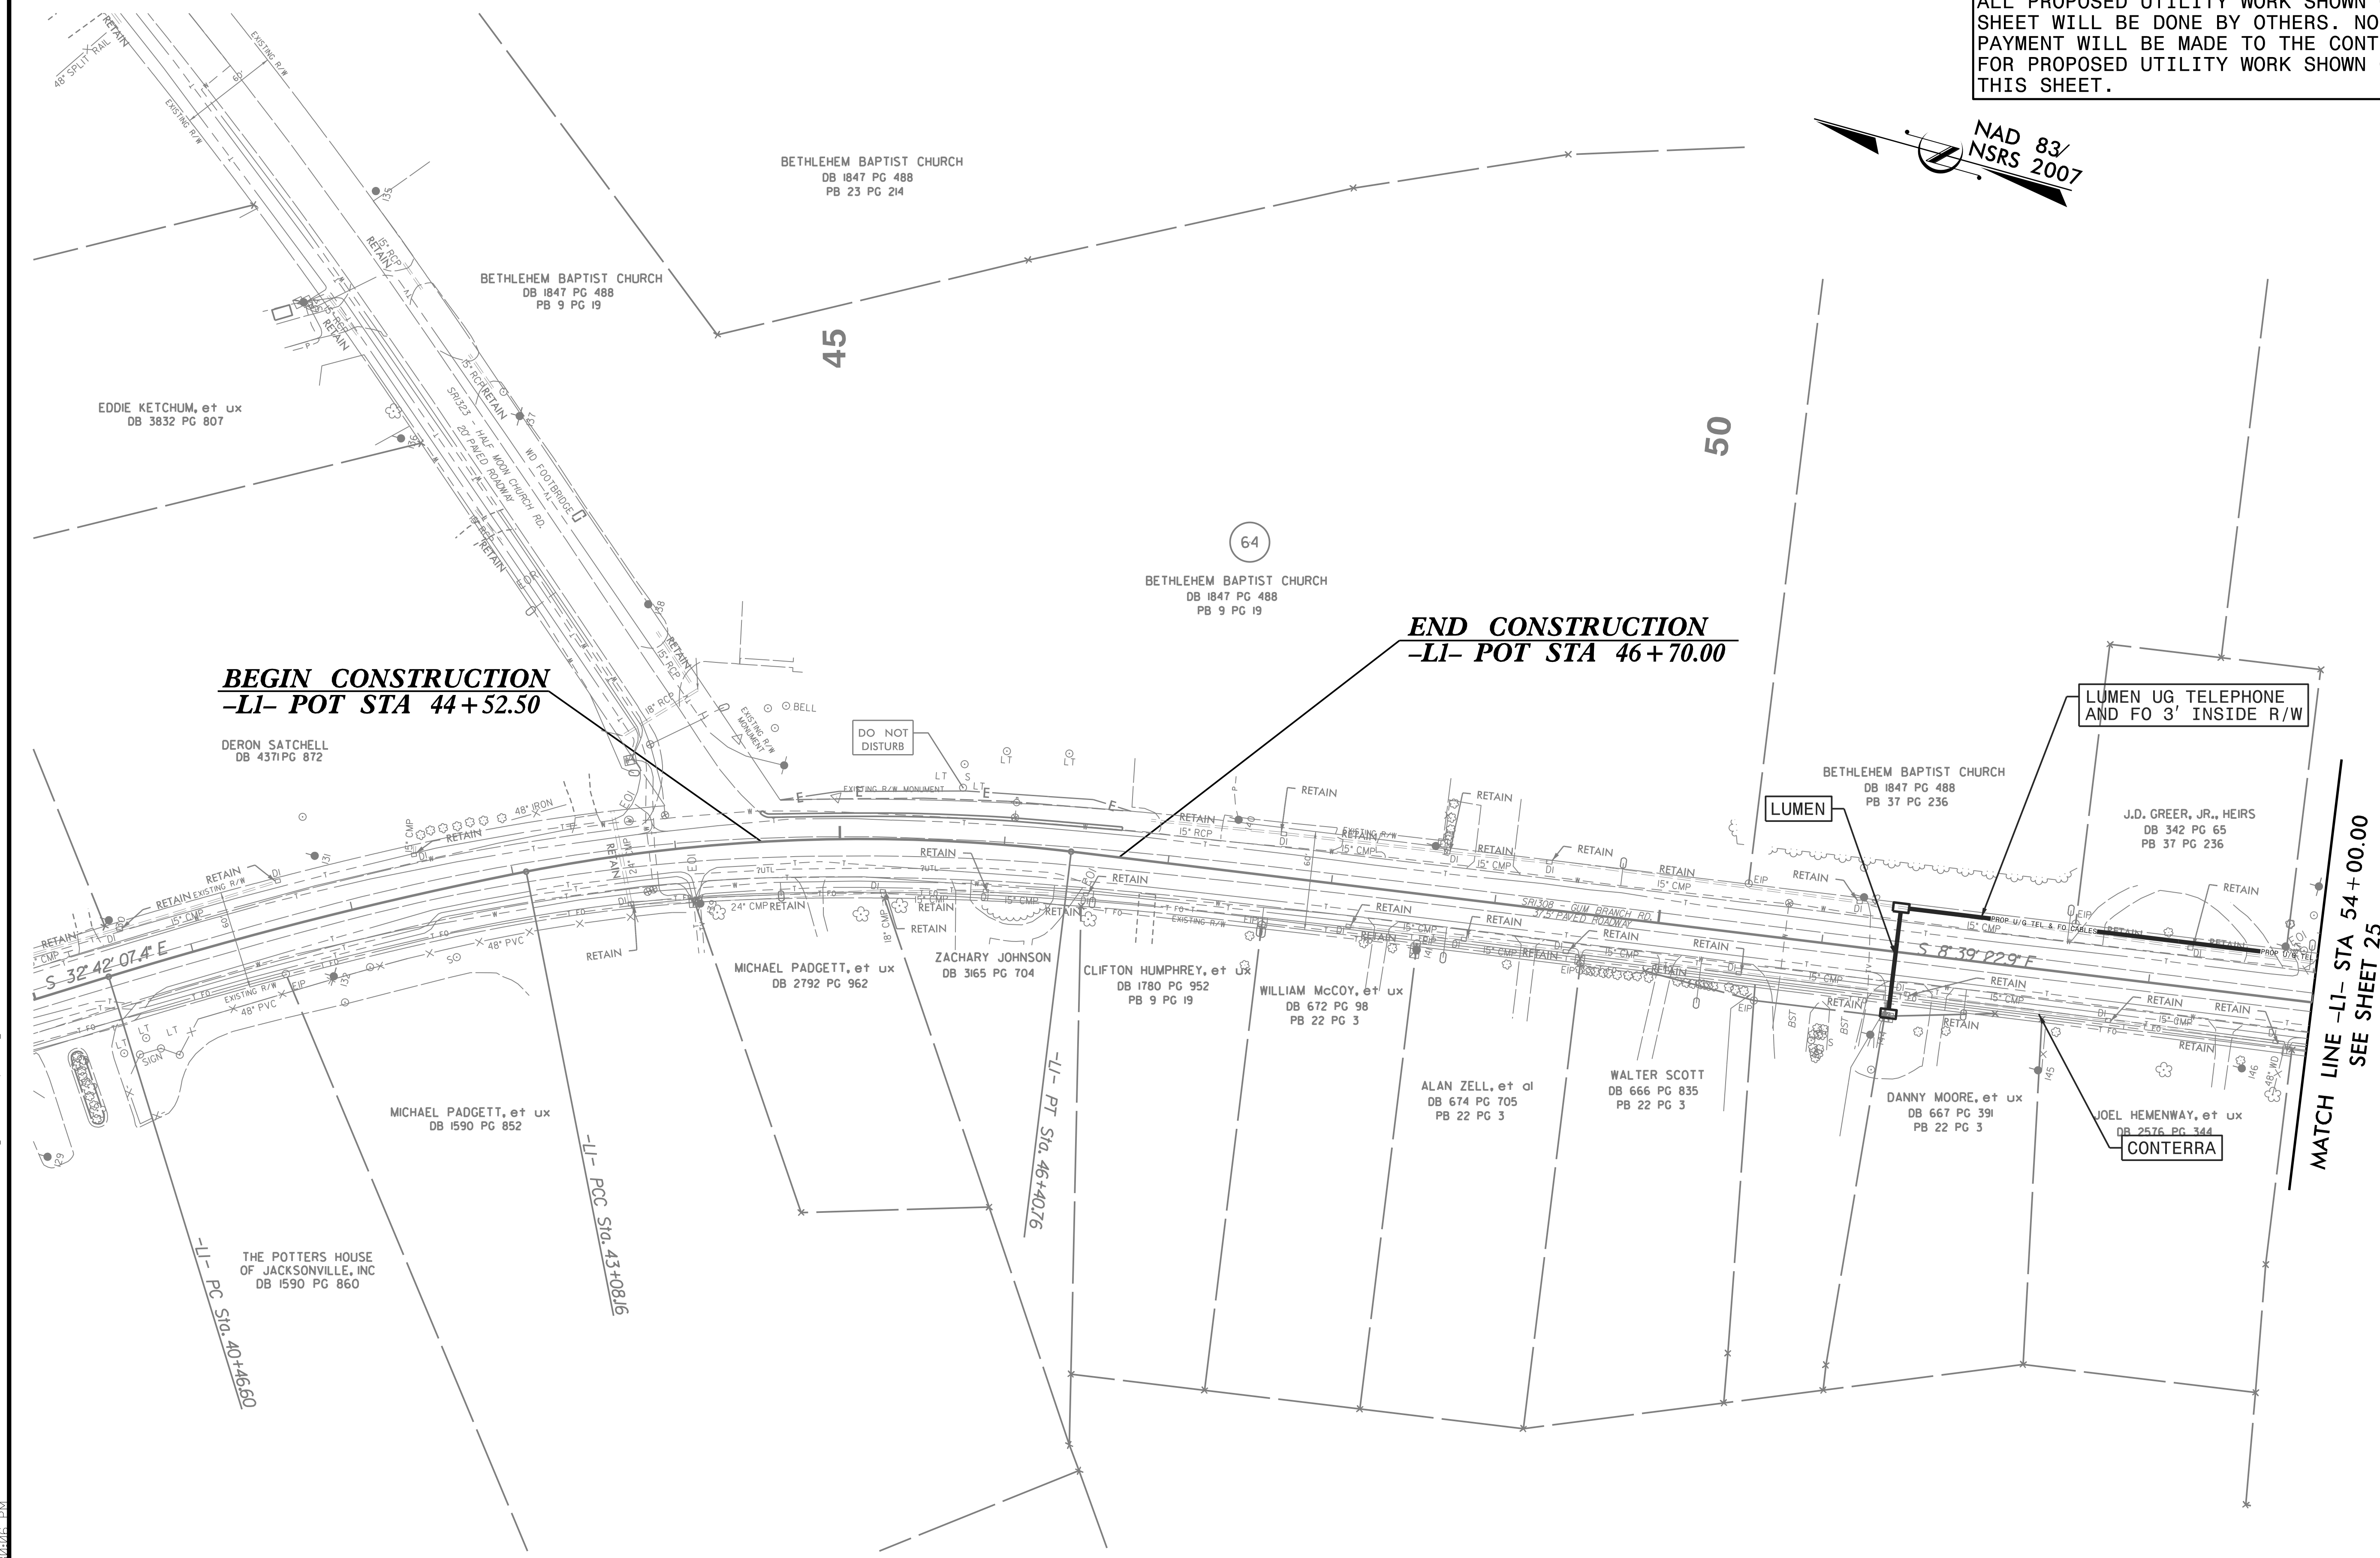

MATCH LINE -LI- STA 54+00.00  
SEE SHEET 25