



UTILITIES BY OTHERS

ALL PROPOSED UTILITY WORK SHOWN ON THIS SHEET WILL BE DONE BY OTHERS. NO PAYMENT WILL BE MADE TO THE CONTRACTOR FOR PROPOSED UTILITY WORK SHOWN ON THIS SHEET.

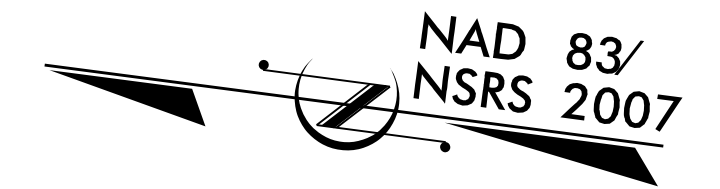

**END CONSTRUCTION
 END TIP PROJECT U-4906
 -L1- STA 80+00.00**

**MATCH LINE -L1- STA 73+50.00
 SEE UO-17 /RDY PSH25**

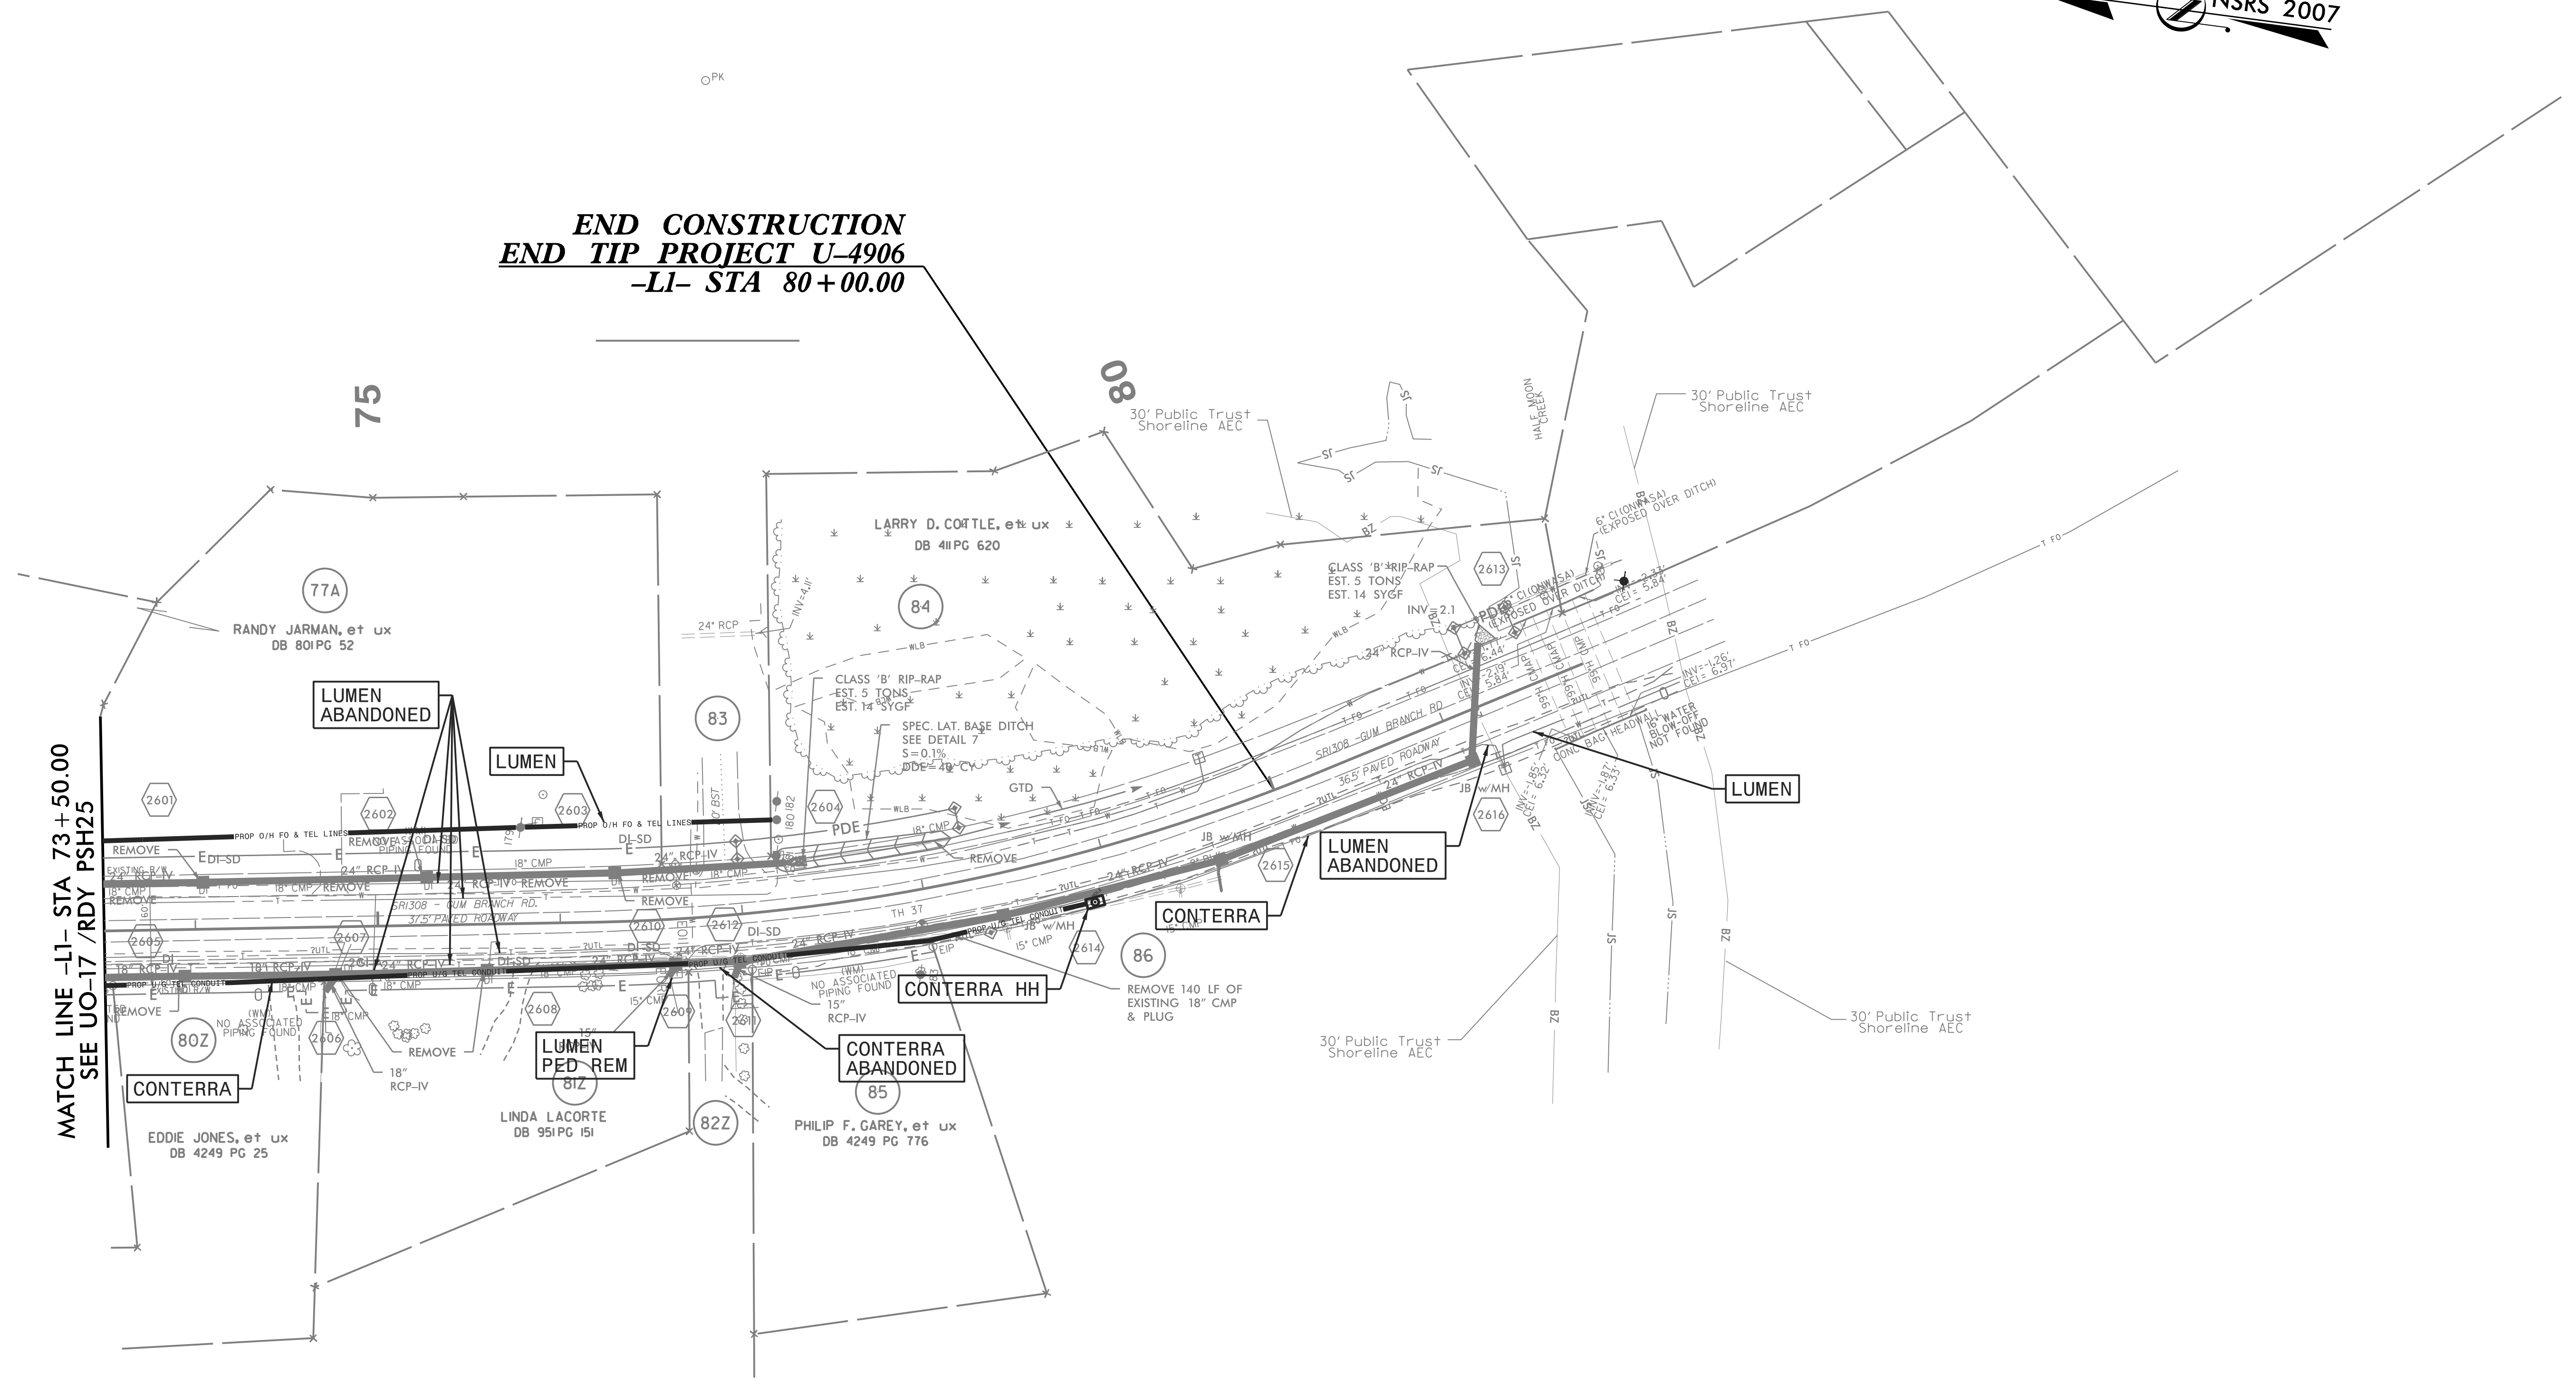

5/14/99
 U-4906-U1111-tees\Coordination\UO-18-PSH25.dgn
 8/10/2006
 06:59:06