


8/23/99

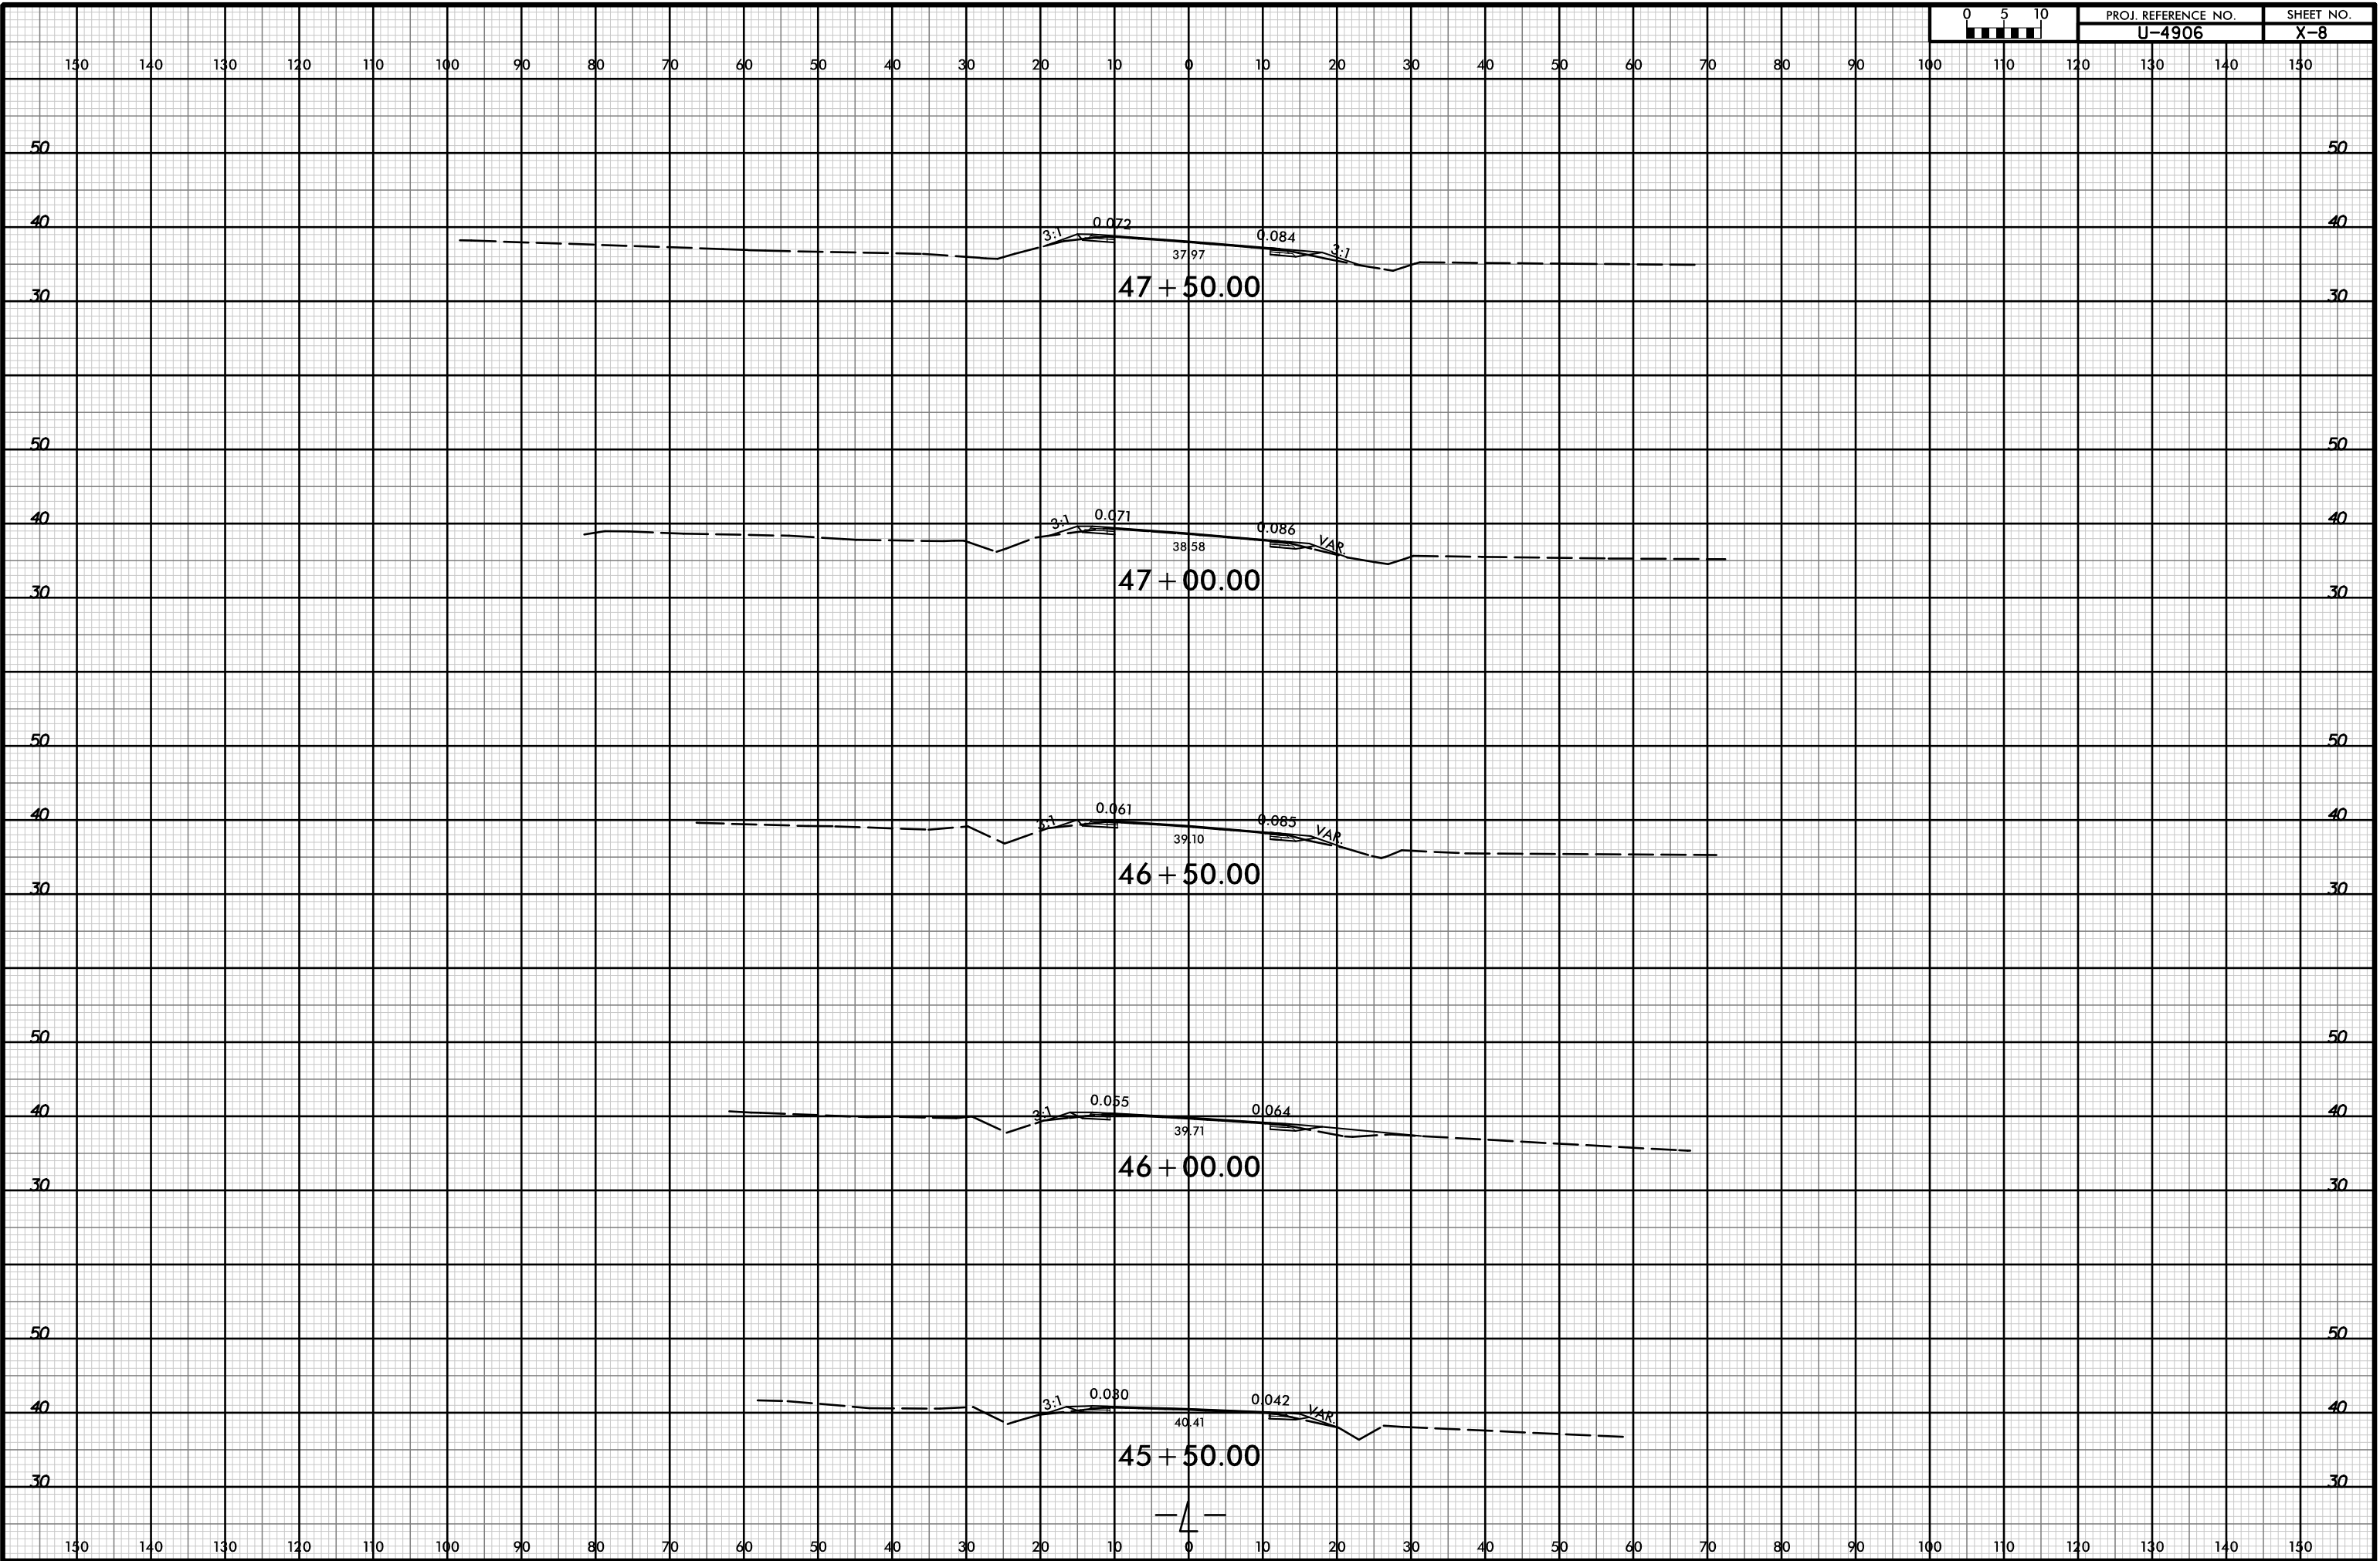

I:\APR-2018\1518\Roadway\cortridor modeling\4906_rdu_xpl.dgn

HTB

47 + 50.00

47 + 00.00

46 + 50.00

46 + 00.00

45 + 50.00

